


Notes	
— · —	Structural support over
▨	Proposed Walls
■	Existing Walls
- - -	Demolished

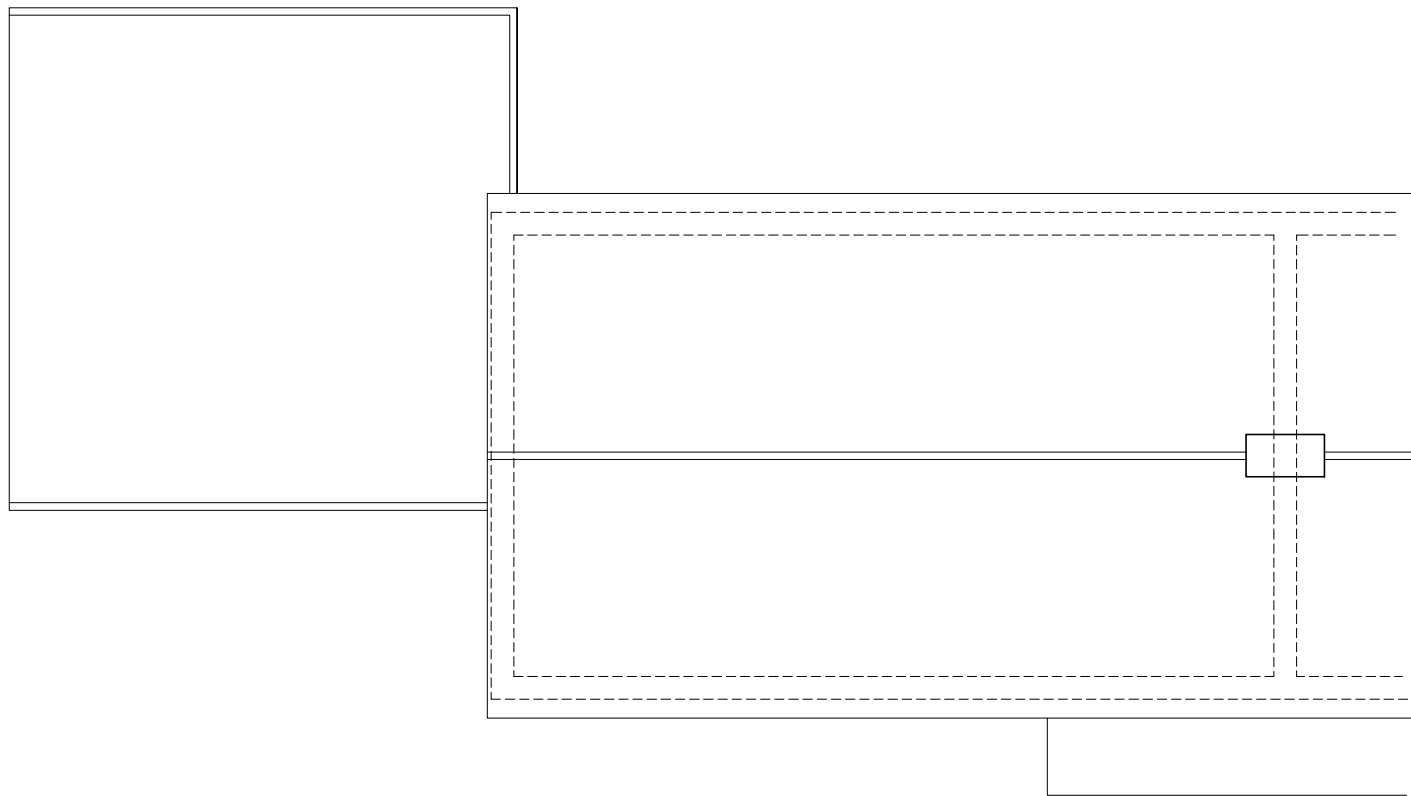

01 - Existing Roof Plan
1:100

Rev	Date



Gavin Jones Architecture

Project Details

Prk Lettings Limited
118 Bishopswood Road
RG26 4HG

Drawing Details

Title:
Existing Roof Plan

Job no. 027	Drawing no. 011
----------------	--------------------

Scale: 1:50 @ A3	Date: April '24
---------------------	--------------------

Status: Planning	Rev: PL00
---------------------	--------------

