



Rev	Date
-----	------



Gavin Jones Architecture

**Project Details**

Prk Lettings Limited  
 118 Bishopswood Road  
 RG26 4HG



**Drawing Details**

Title:  
 Existing Site Plan

Job no. 027	Drawing no. 002
----------------	--------------------

Scale: 1:200 @ A3	Date: April '24
----------------------	--------------------

Status: Planning	Rev: PL00
---------------------	--------------

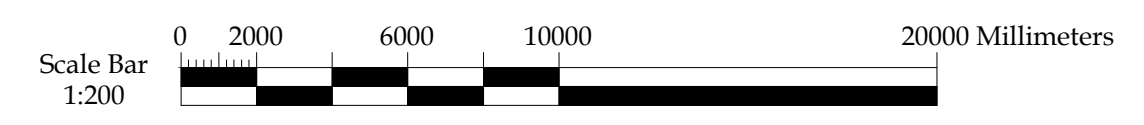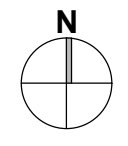

01 - Existing Site Plan  
 1:200