


**02 - Proposed Roof Plan**  
1:100

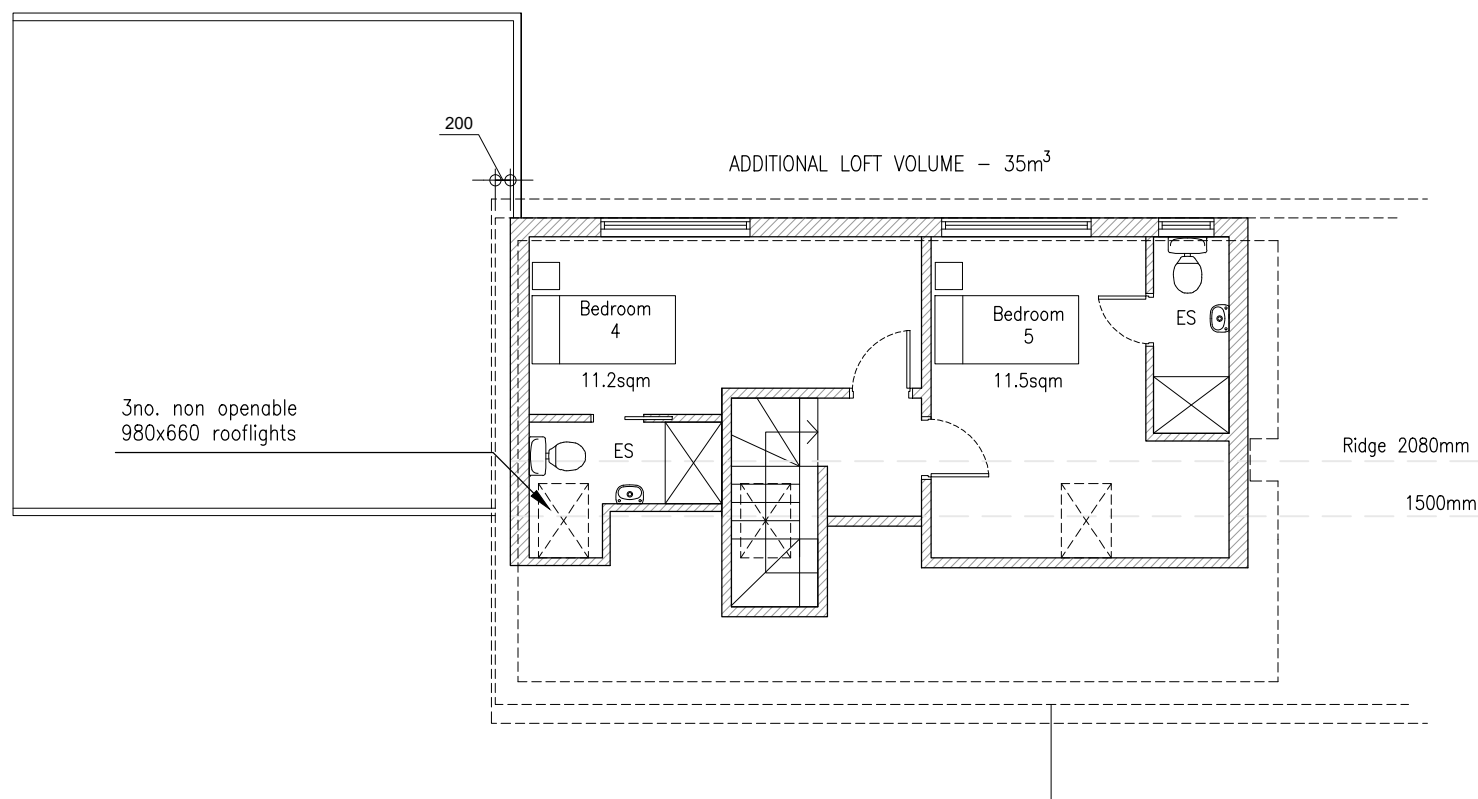

**01 - Proposed Loft Plan**  
1:100

Notes	
— · —	Structural support over
▨	Proposed Walls
■	Existing Walls
- - -	Demolished

Rev	Date



Gavin Jones Architecture

**Project Details**

Prk Lettings Limited  
118 Bishopswood Road  
RG26 4HG

**Drawing Details**

Title:  
Proposed Loft & Roof Plan

Job no. 027	Drawing no. 021
----------------	--------------------

Scale: 1:100 @ A3	Date: April '24
----------------------	--------------------

Status: Planning	Rev: PL00
---------------------	--------------

