



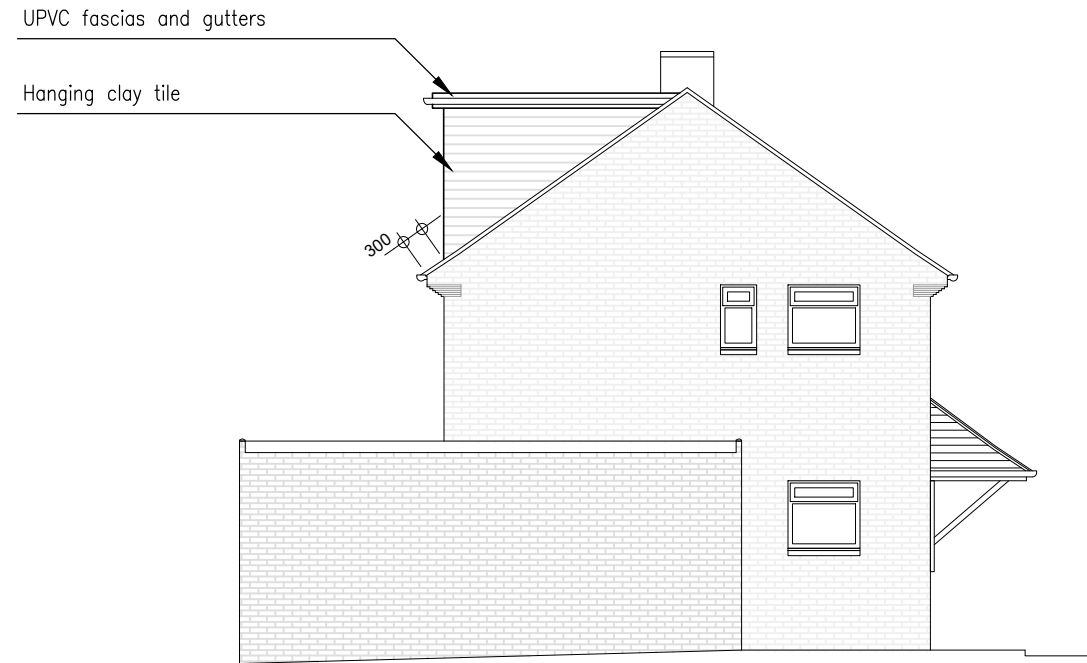


01 - Proposed East Elevation
1:100

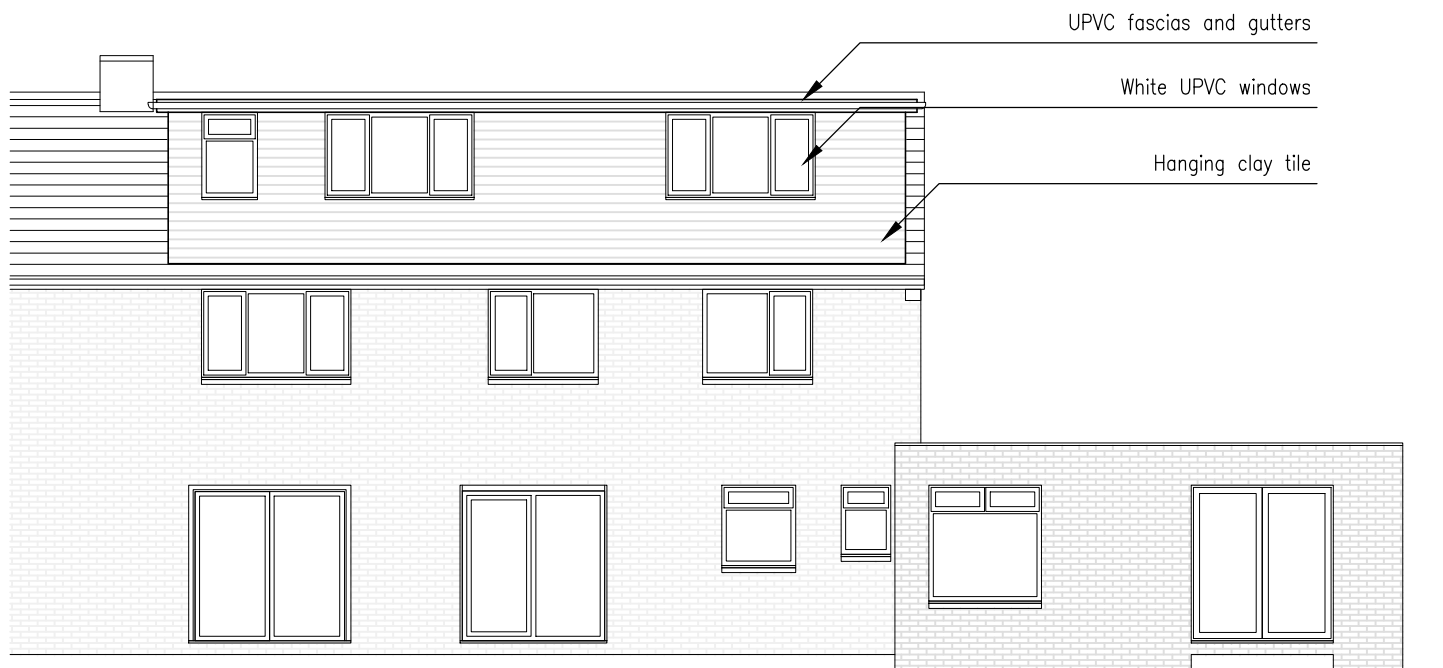

02 - Proposed South Elevation
1:100



03 - Proposed West Elevation
1:100

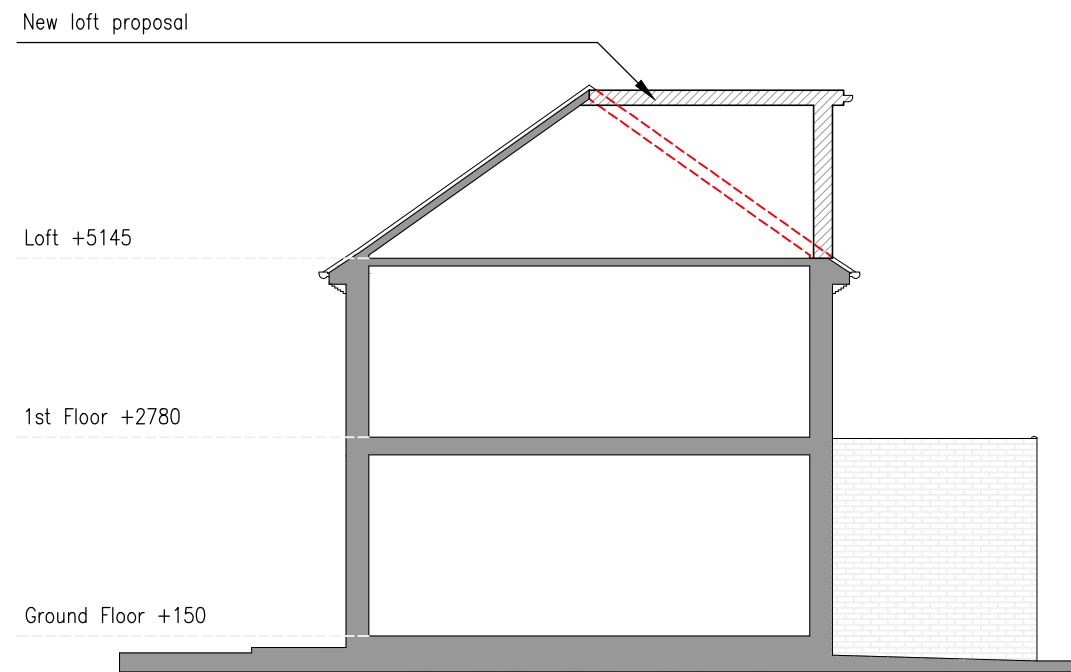

04 - Proposed Section
1:100

Rev	Date
-----	------



Gavin Jones Architecture

Project Details

Prk Lettings Limited
118 Bishopswood Road
RG26 4HG

Drawing Details

Title:
Proposed Elevations

Job no. 027	Drawing no. 031
----------------	--------------------

Scale: 1:100 @ A3	Date: April '24
----------------------	--------------------

Status: Planning	Rev: PL00
---------------------	--------------

