
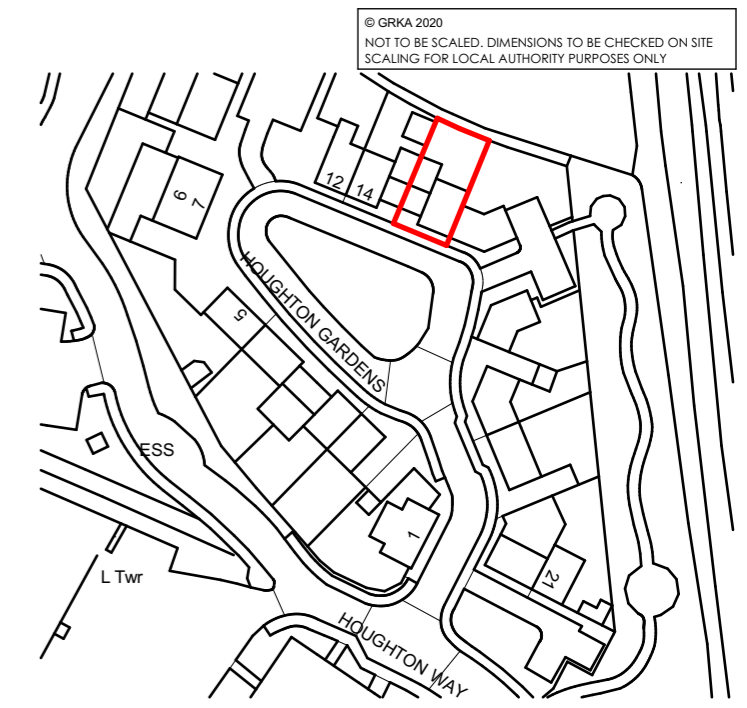



Block Plan 1:200

 

Scale 1:1250

© GRKA 2020
NOT TO BE SCALED. DIMENSIONS TO BE CHECKED ON SITE
SCALING FOR LOCAL AUTHORITY PURPOSES ONLY

Ordnance Survey (c) Crown Copyright 2024. All rights reserved. Licence number 100022432

 

PLANNING APPROVAL			
Revision	Description	Date	Drawn
P1	Preliminary Issue	22.03.24	JL

Designer :
GRKA
GRK Architecture
www.grka.co.uk

Project :
15 Houghton Road, Fareham
Proposed House Extension

Drawing :
Biodiversity Site Plan

Date : March 2024	Scale : 1:200, 1:1250, 1:50 @ A1
Drawing No. : 17 / 001 / 103	Status : PLANNING
Revision: P1	