
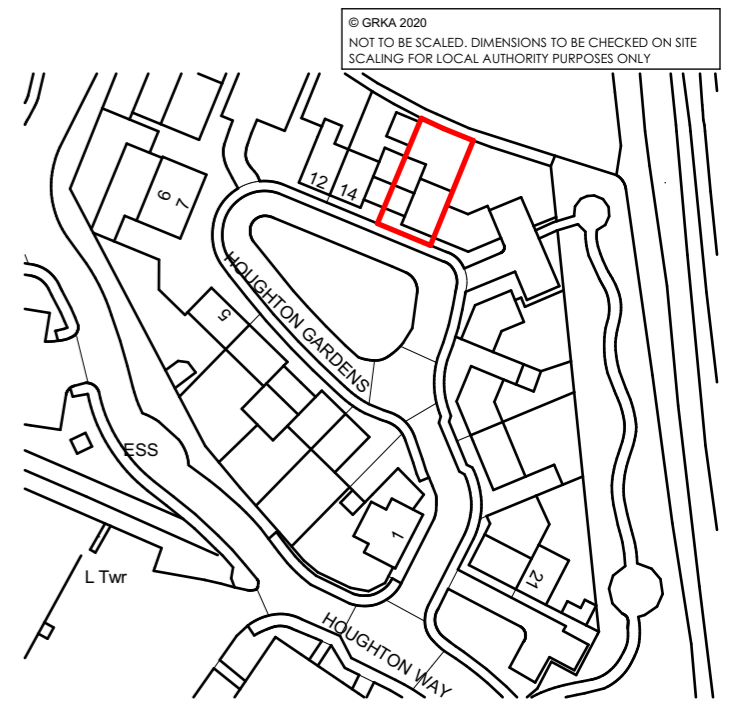



Block Plan 1:200

 

Scale 1:1250

© GRKA 2020
 NOT TO BE SCALED. DIMENSIONS TO BE CHECKED ON SITE
 SCALING FOR LOCAL AUTHORITY PURPOSES ONLY

Ordnance Survey (c) Crown Copyright 2024. All rights reserved. Licence number 100022432

 

PLANNING APPROVAL

P3	Planning Approval	15.03.24	MK
P1	Preliminary Issue	21.02.24	JL
Revision	Description	Date	Drawn



Project:
15 Houghton Road, Fareham
 Proposed House Extension

Drawing:
Site Plan

Date:	Scale:	
March 2024	1:200, 1:1250 @ A1	
Drawing No.:	Status:	Revision:
17 / 001 / 101	PLANNING	P3