

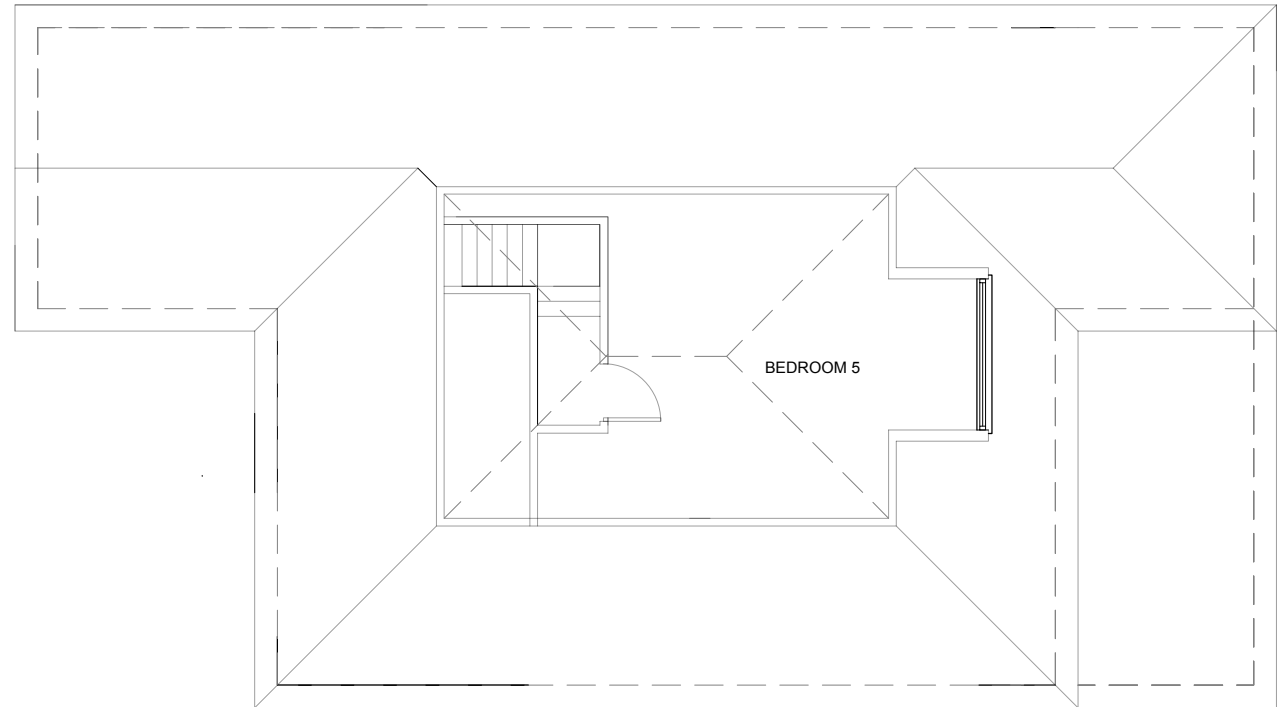


EXISTING GROUND FLOOR PLAN - SCALE 1:100

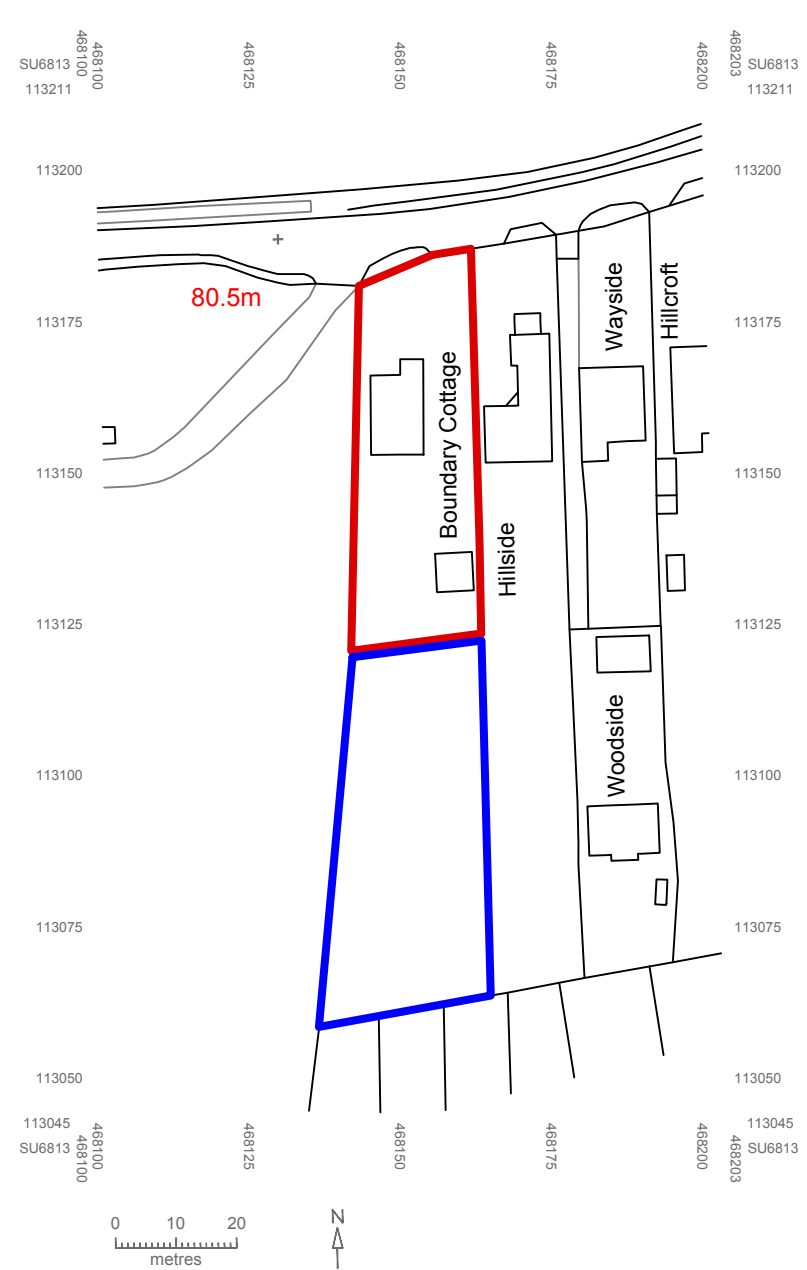

EXISTING FIRST FLOOR PLAN - SCALE 1:100

 

SITE LOCATION PLAN - SCALE 1:1250

© Crown copyright 2022 Ordnance Survey 100053143

GENERAL NOTES:
This drawing is the property of JB Architectural Design Studio and must not be reproduced in part or whole or used for the execution of works without their permission.

All dimensions to be checked on site prior to commencement of any construction works and JB Architectural Design Studio notified of any discrepancy via the Supervising Officer.

Figured dimensions are to be used in preference to scaled dimensions. However for Planning purposes scaling is permitted.

No deviation from this drawing will be permitted without the express consent of JB Architectural Design Studio via the Supervising officer.


All works are to comply with the current edition of the Building Regulations and British Standards.

It is the contractors responsibility to check all dimensions and quantities on site prior submitting his tender for the works.

Construction Design and Management (CDM) REGULATIONS 2015, RISK ASSESSMENT.

M & E
Standards required - CIBSE, BAFE, NICEIC, Gas safe. Dampers to ducting where required. Fire stopping where required. Light fittings to be Fire Rated where ceilings are fire separation. Fire Officer Testing and Certificate.

BUILDING REGULATIONS
To Building regulation and British Standard. Requirements in all respects. To Fire Officer requirements in all respects. The Building Contractor must include for all works required by the M&E Contractors.

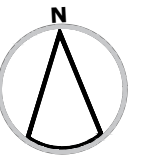

CLIENT
Mr & Mrs Brewer

PROJECT
BOUNDARY COTTAGE,
DAY LANE,
WATERLOOVILLE, PO8 0SH

ISSUE
01.06.2023
RE-ISSUE

SCALE
AS SHOWN @A3

DRAWN BY: JBB

DESCRIPTION
SITE PLAN - EXISTING
FLOOR PLANS

PROJECT NO.
23.33

00.02



	PLANNING	
CONCEPT	DRAFT	FINAL