



Front elevation

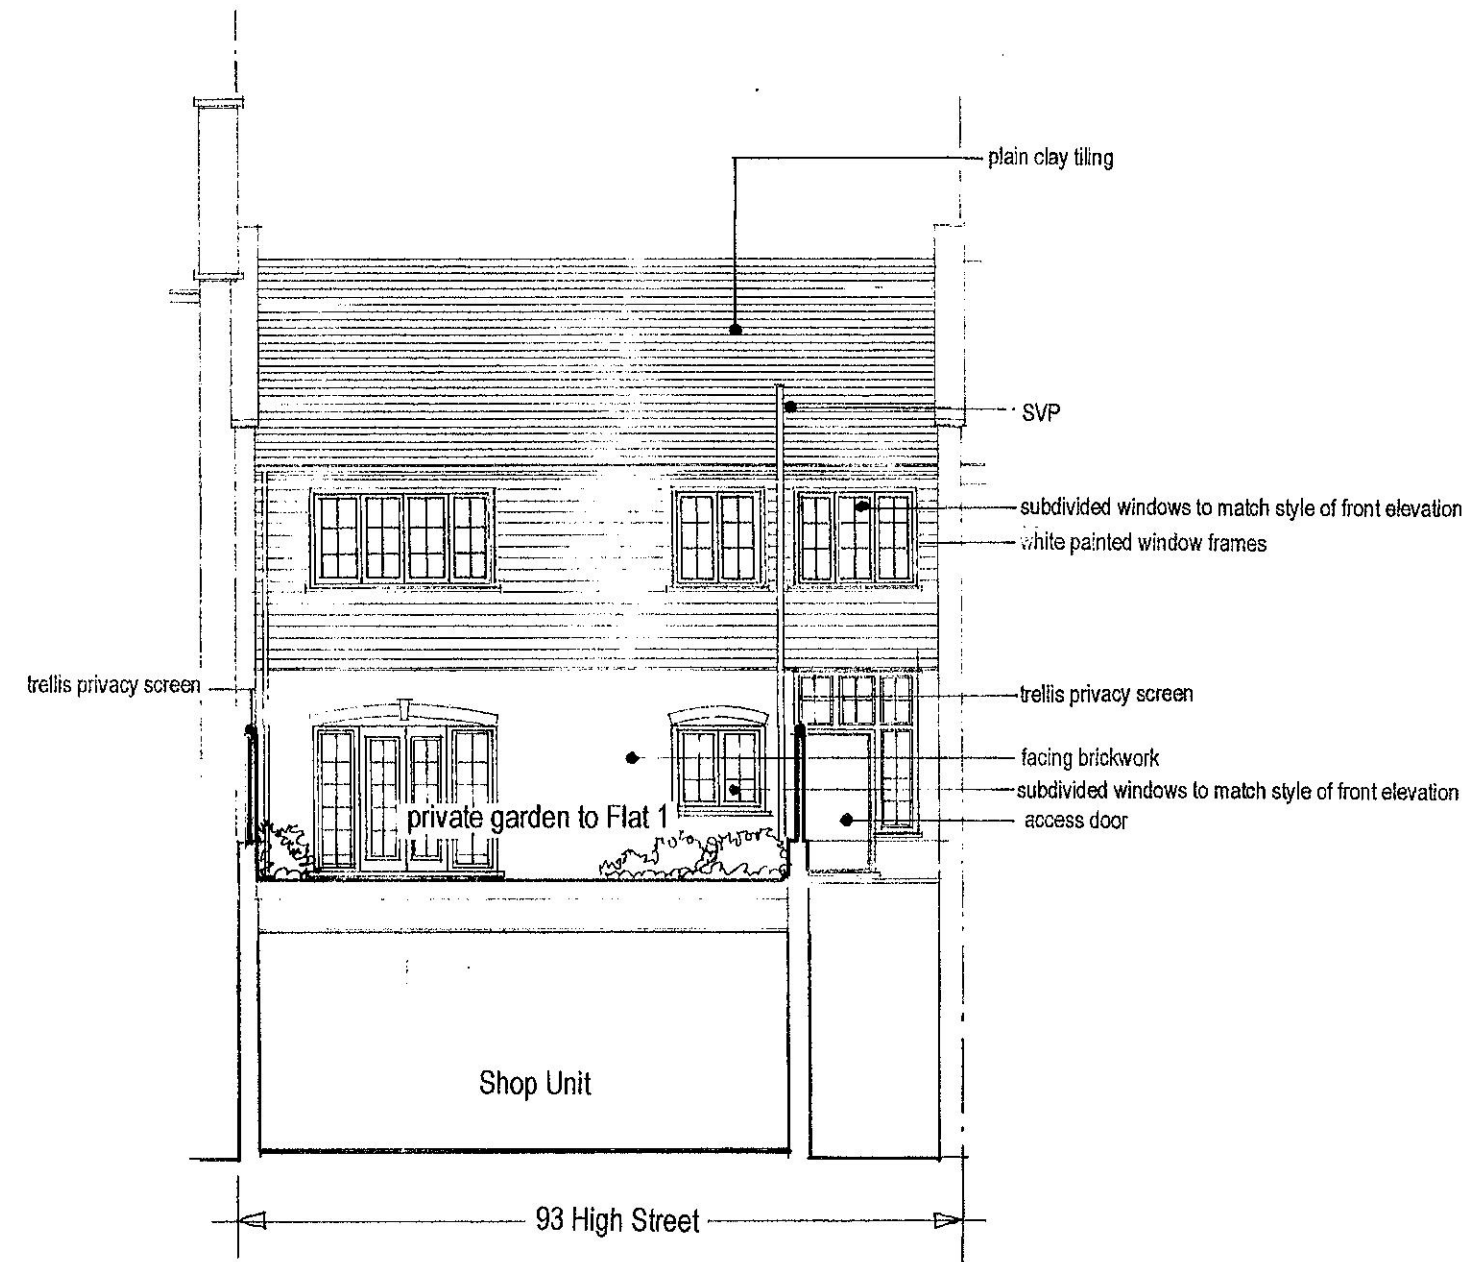

Rear elevation

 

<p>Malcolm Kemp RIBA Chartered Architect</p> <p>45 Forty Avenue Wembley Park Middlesex HA9 8JN Tel 07762 129556 e-mail malcolm.kemp@icloud.com</p>	<p>Contract</p> <p>93 High Street Barnet EN5 5UR</p>	<p>Drawing title</p> <p>Front & rear elevations <i>as proposed</i></p>	<p>Date</p> <p>April 2024</p> <p>Scale</p> <p>1:100 @ A3</p>	<p>Drawing number</p> <p>Drawing No.314/17</p>
---	--	--	--	---