




Front Elevation - North

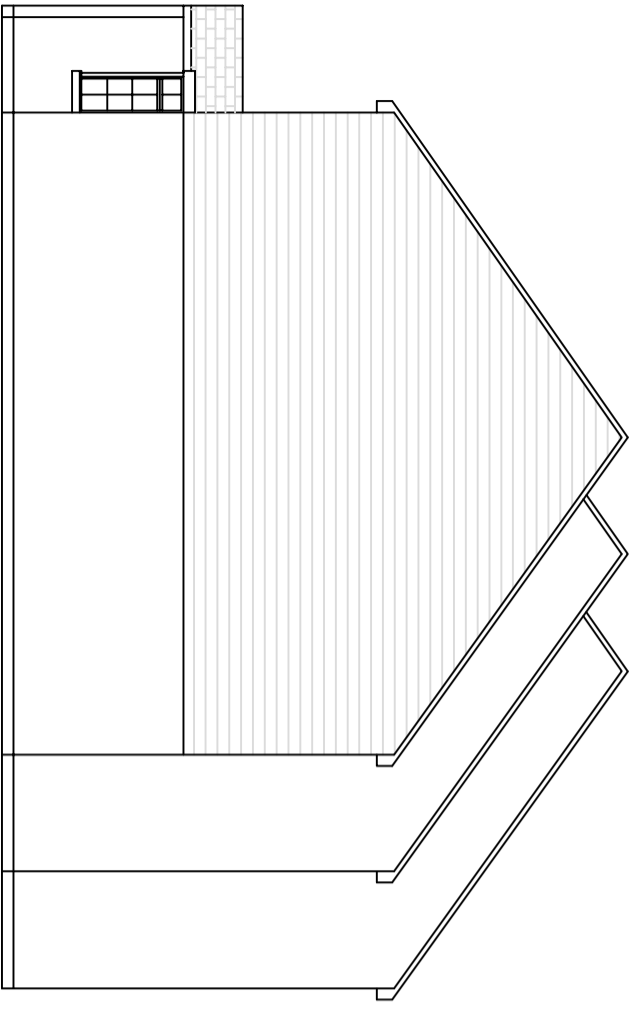

Left handside Elevation - West

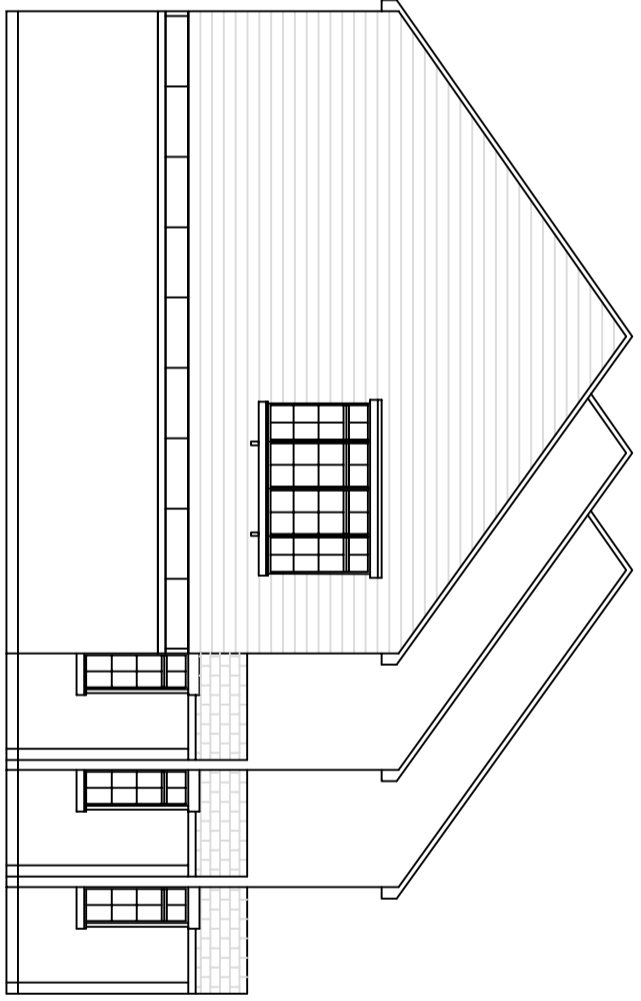

Right handside Elevation - East

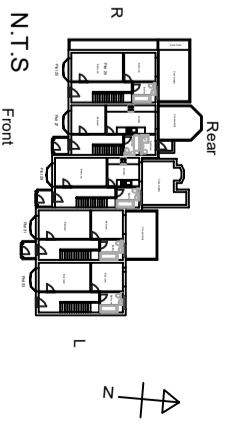

0 1m 2m 3m 1:100 - A3

Rev	By	Description	Date	Client	Status
				Planning	Approval
AUS DESIGN SOLUTIONS 37 Hillfield Road, Seisey West Sussex PO20 0LB T: 07834 316 010 E: enquiries@ajdesignsolutions.co.uk				Project 25-33 Albion Road Seisey West Sussex	Scale 1:100 - A3 Date 10th May 2022 Job No. Mar 15-22 Drawn By AJS Drawing No. 3 Revision

THIS DRAWING IS SUBJECT TO COPYRIGHT AND SHOULD THEREFORE NOT BE REPRODUCED WITHOUT PRIOR CONSENT OF AJS DESIGN SOLUTIONS.