



Front Elevation (North)
Scale 1:50

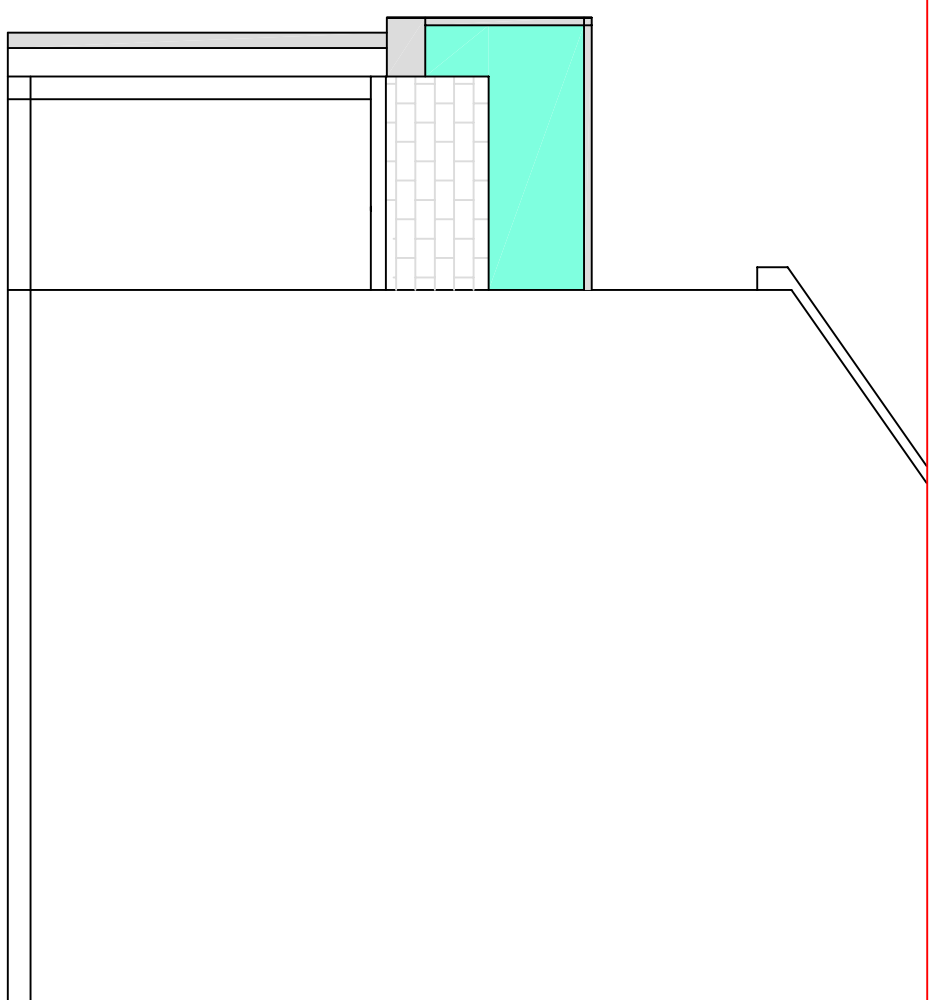

Left handside Elevation (West) -
Scale 1:50

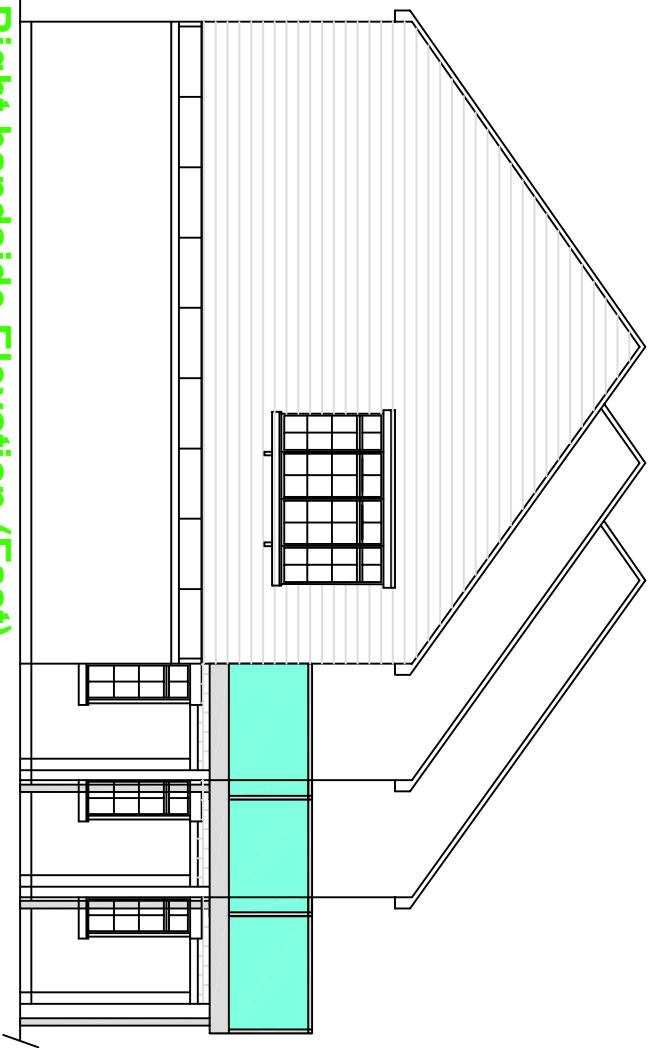

Right handside Elevation (East)
Scale 1:100

1:100 - A3
0 1m 2m 3m

1:50 - A3
0 1m 2m 3m

Rev	By	Description	Date	Client	Status
				N.Cutting	Approval
AJS DESIGN SOLUTIONS 37 Hillfield Road, Seisey West Sussex PO20 0LB T: 07834 316 010 E: enquiries@ajsdesignsolutions.co.uk				Project 25-33 Albion Road Seisey West Sussex	Scale 1:100 - A3 Job No. Aug-02-23 Drawing No. 7 Revision A
				Drawing Title	Date
				Proposed Front Block Elevations Plot 27	10th February 2024
<small>THIS DRAWING IS SUBJECT TO COPYRIGHT AND SHOULD THEREFORE NOT BE REPRODUCED WITHOUT PRIOR CONSENT OF AJS DESIGN SOLUTIONS.</small>					

