




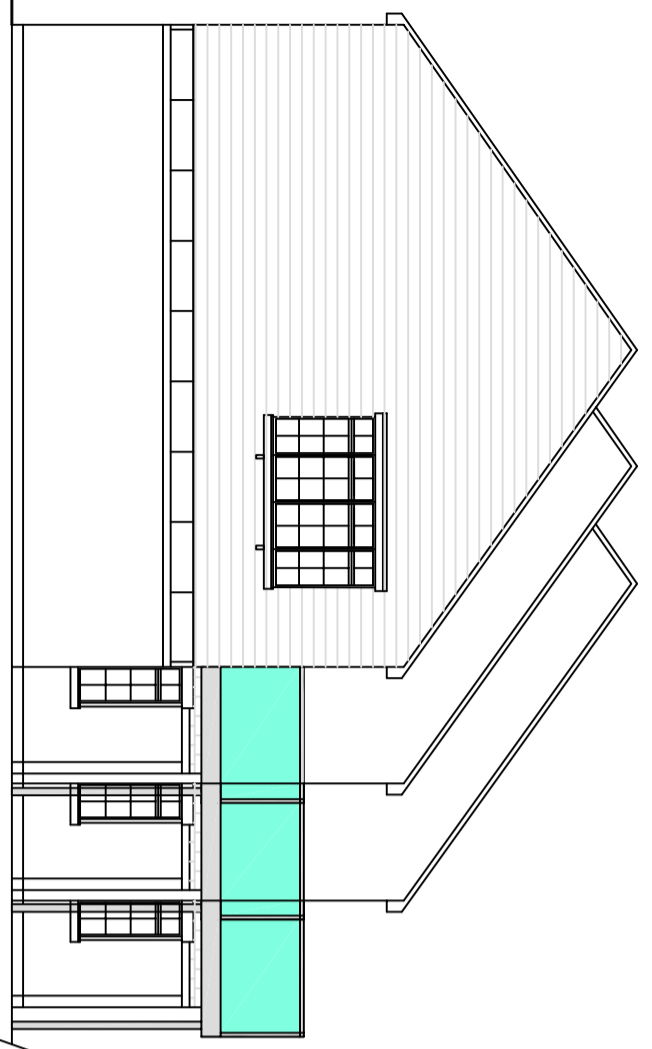



Front Elevation (South)

 

Left handside Elevation (West)

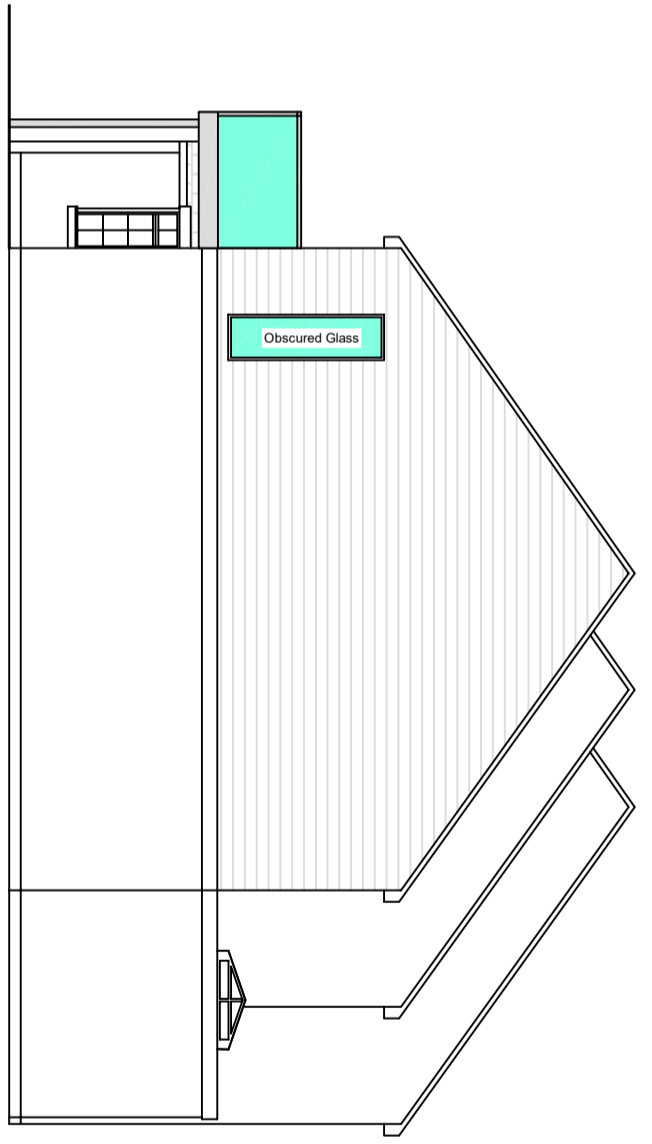

Right handside Elevation (East)

 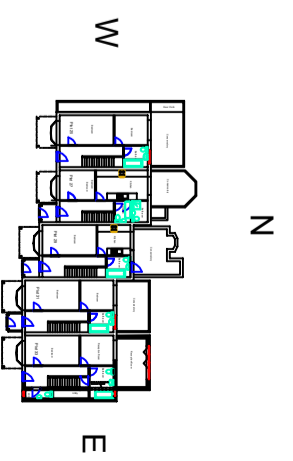

Please note all Balconies for Plots 25,27,29,31,33 are subject to other separate applications, also submitted for planning permission

Rev	By	Description	Date	Client	Status
				Planning	Approval
AUS DESIGN SOLUTIONS 37 Hillfield Road, Selsey West Sussex PO20 0LB T: 07834 316 010 E: enquiries@ajdsdesignsolutions.co.uk				Project 25 to 33 Albion Road Selsey West Sussex	Scale 1:100 - A3 Job No. Aug-02-23 Drawing No. 6
				Drawing Title Proposed Front Block Elevations	Date 10th February 2024 Drawn By AJS Revision C
THIS DRAWING IS SUBJECT TO COPYRIGHT AND SHOULD THEREFORE NOT BE REPRODUCED WITHOUT PRIOR CONSENT OF AJS DESIGN SOLUTIONS.					