


Notes


This document is issued for the party which commissioned it and for specific purposes connected with the captioned project only. It should not be relied upon by any other party or used for any other purpose.

Darren Baird Architecture accepts no responsibility for the consequences of this document being relied upon by any other party, or being used for any other purpose, or containing any error or omission which is due to an error or omission in data supplied to us by other parties.


Key to symbols

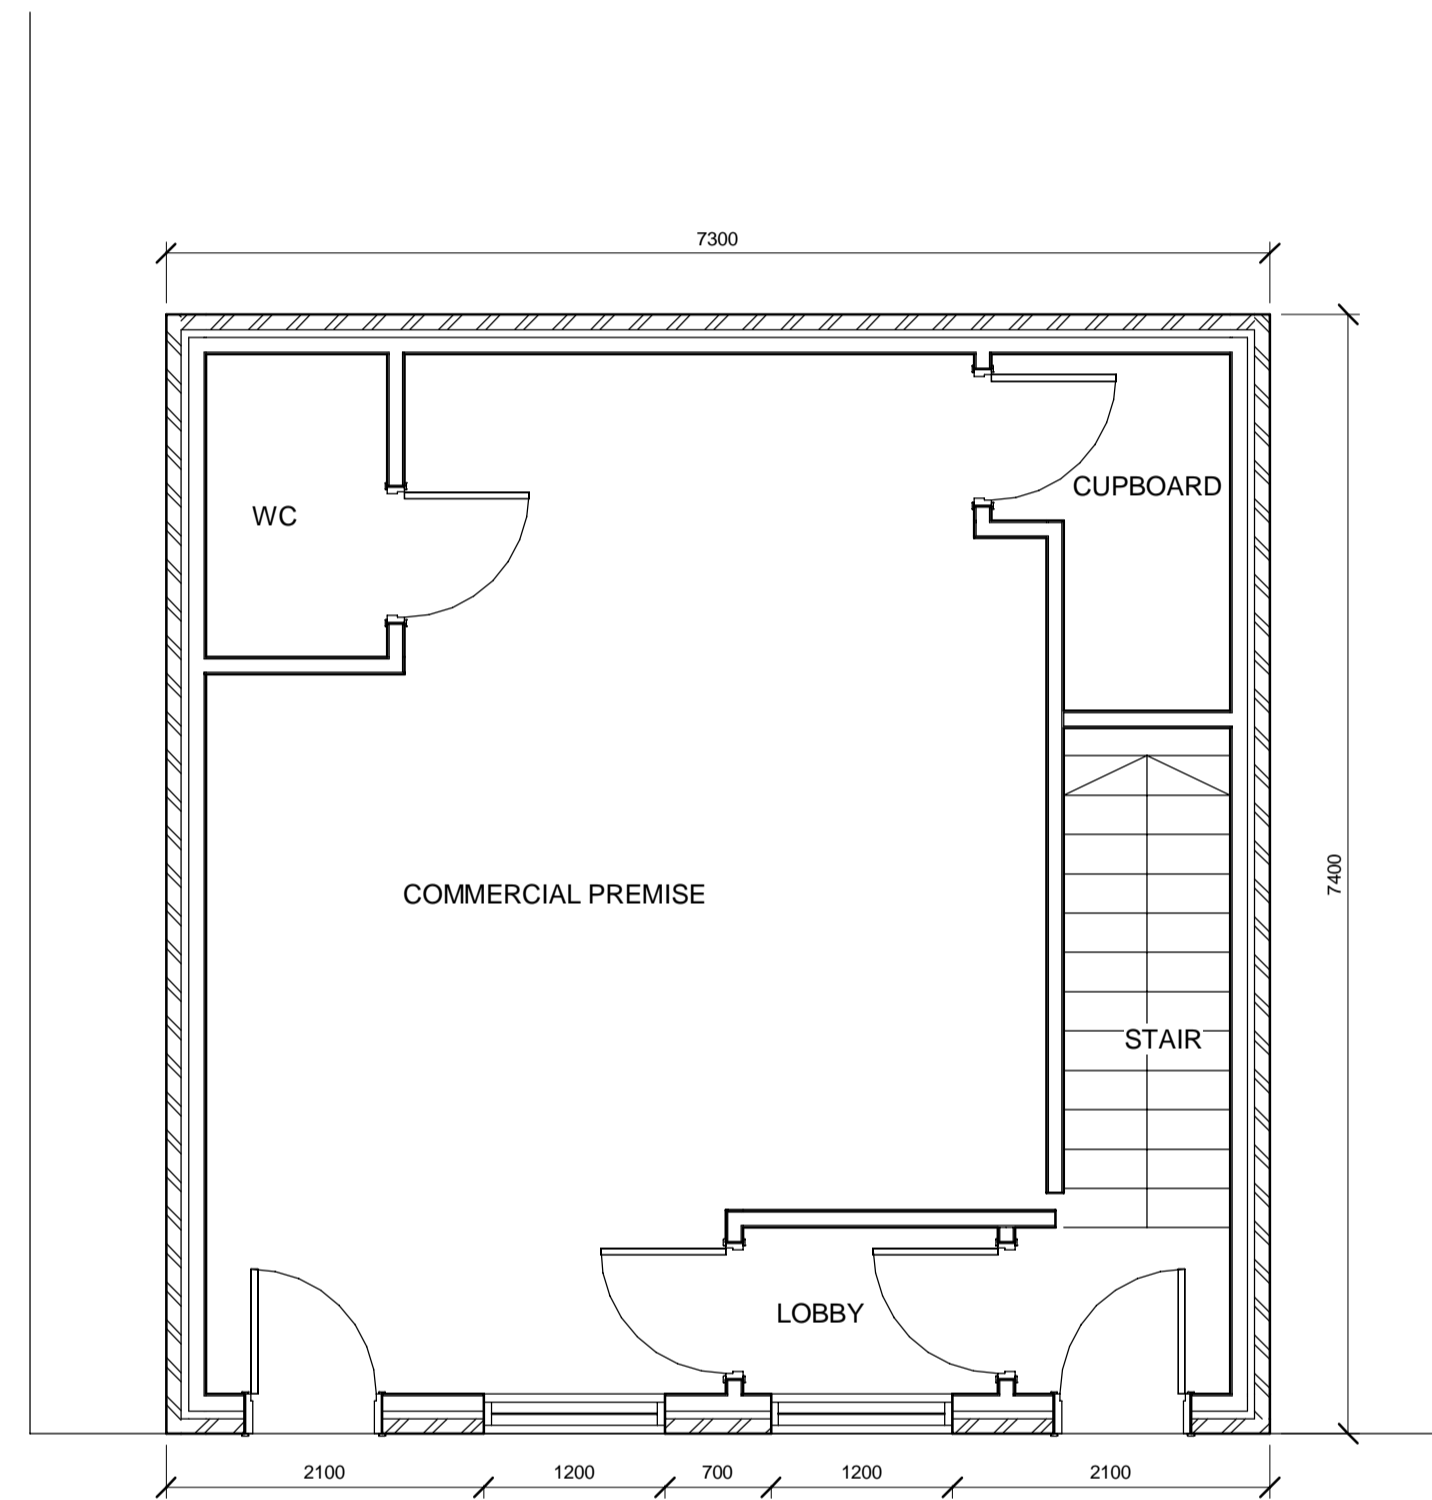

Proposed Ground Floor Plan
1 : 50

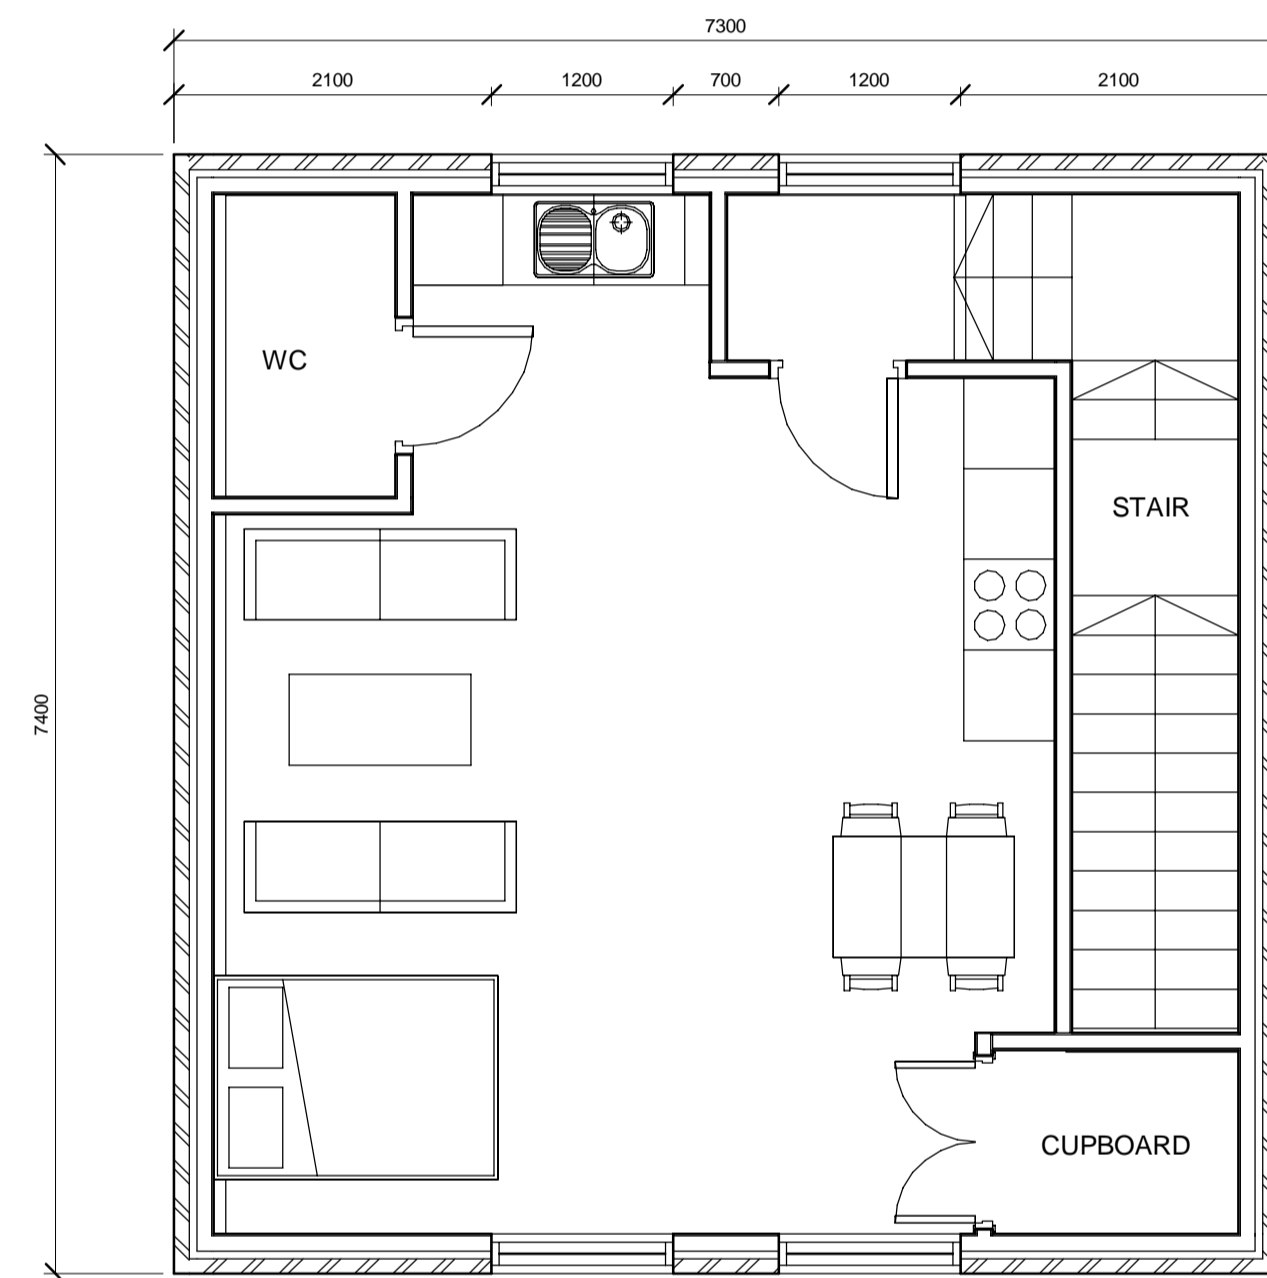

Proposed First Floor Level
1 : 50

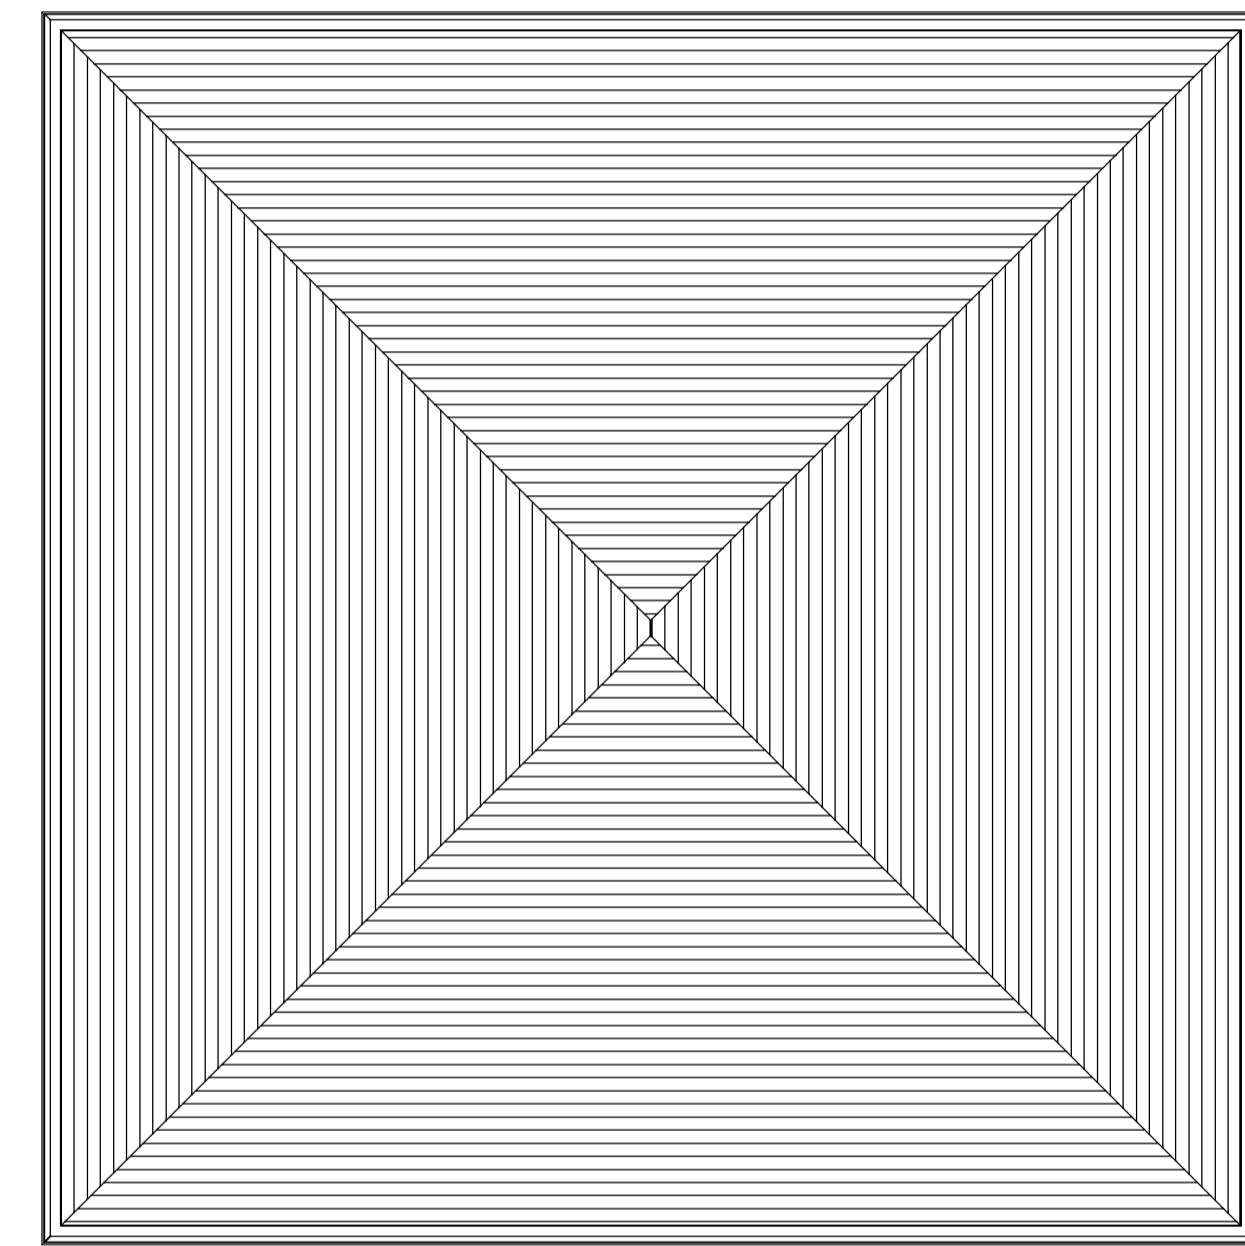

Proposed Roof Plan
1 : 50



**DARREN BAIRD
ARCHITECTURE**

Client
Mr Jagdish Bassi
415 Peat Road
Glasgow
G53 6SG

Title
Planning Application -
Proposed Plans

Scale at A1	Status	Rev
As Shown	PRE	A

Drawing Number
DBA-071705-AR-00-0004

