



Notes

This document is issued for the party which commissioned it and for specific purposes connected with the captioned project only. It should not be relied upon by any other party or used for any other purpose.
Darren Baird Architecture accepts no responsibility for the consequences of this document being relied upon by any other party, or being used for any other purpose, or containing any error or omission which is due to an error or omission in data supplied to us by other parties.


Key to symbols

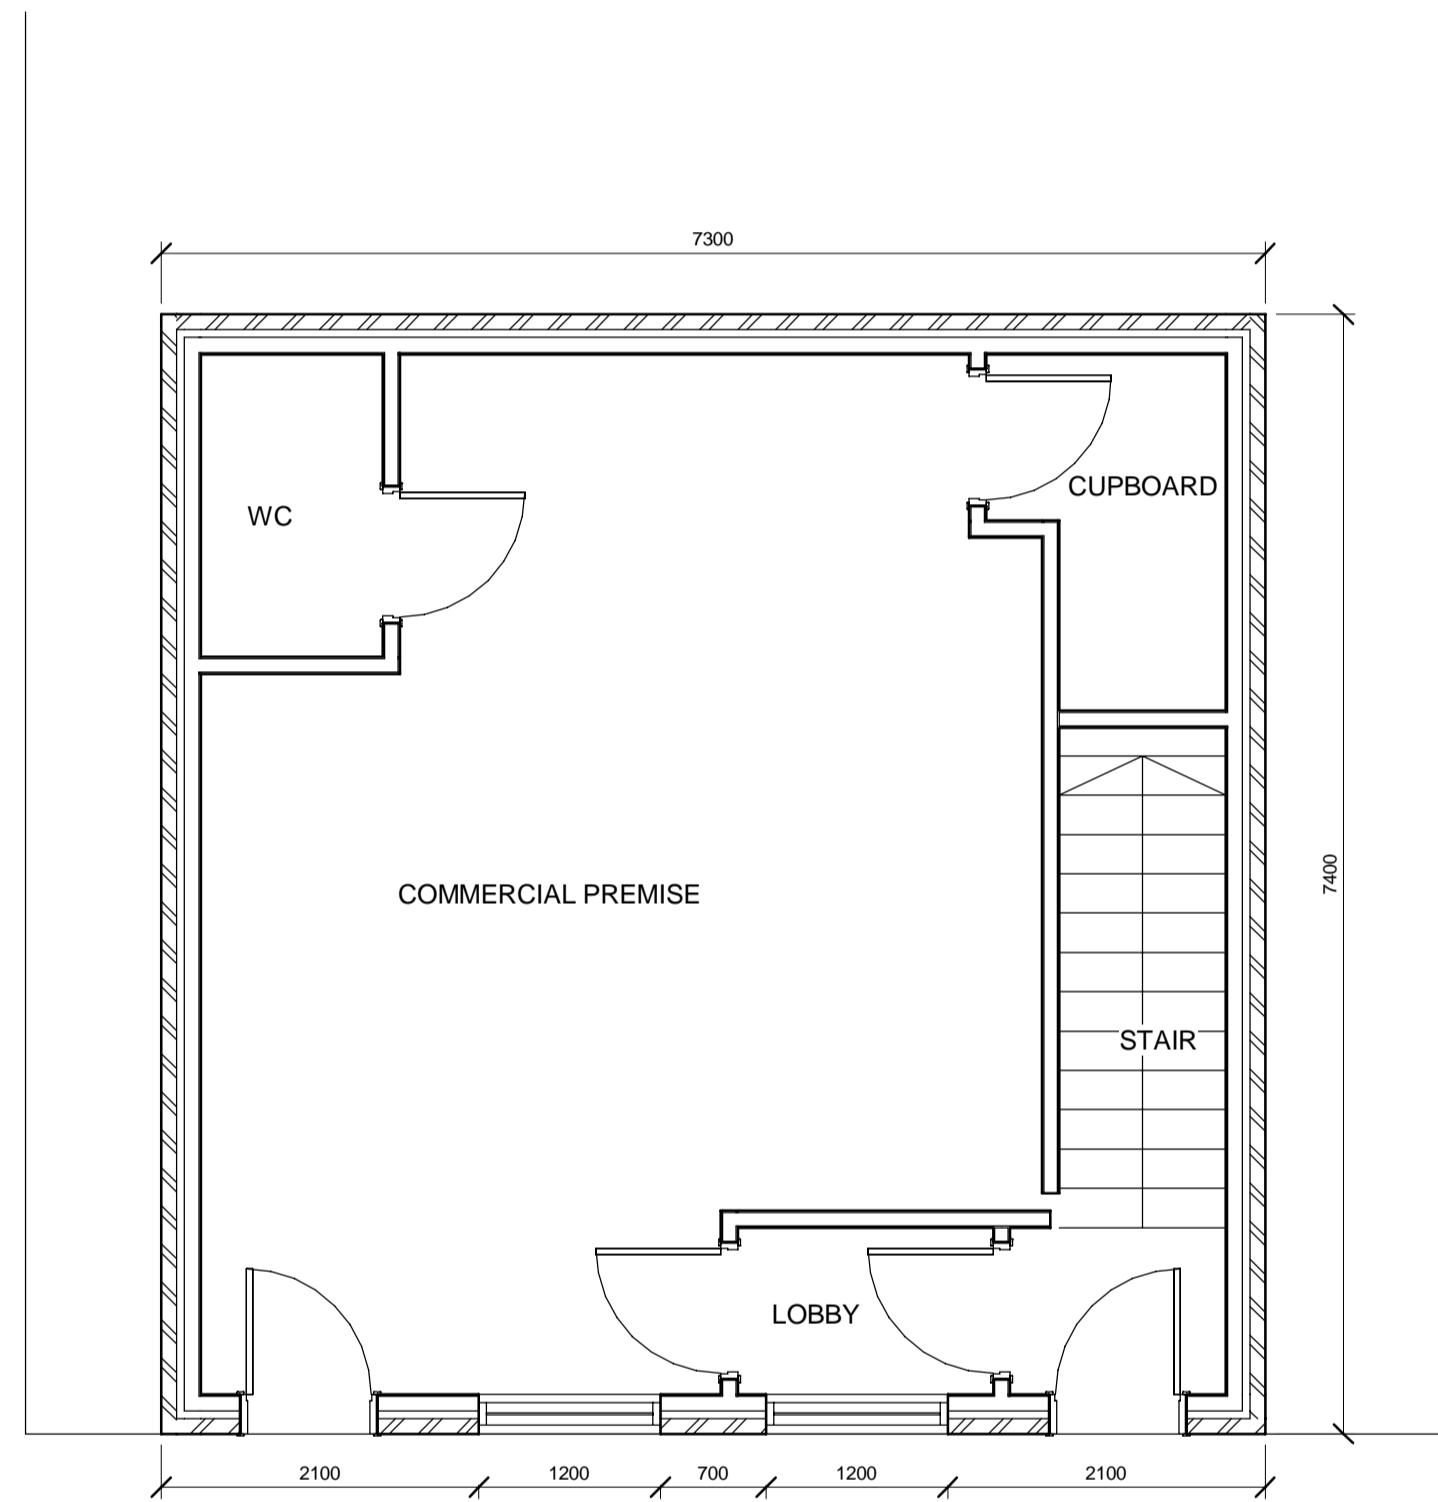

Existing Ground Floor Plan
1 : 50

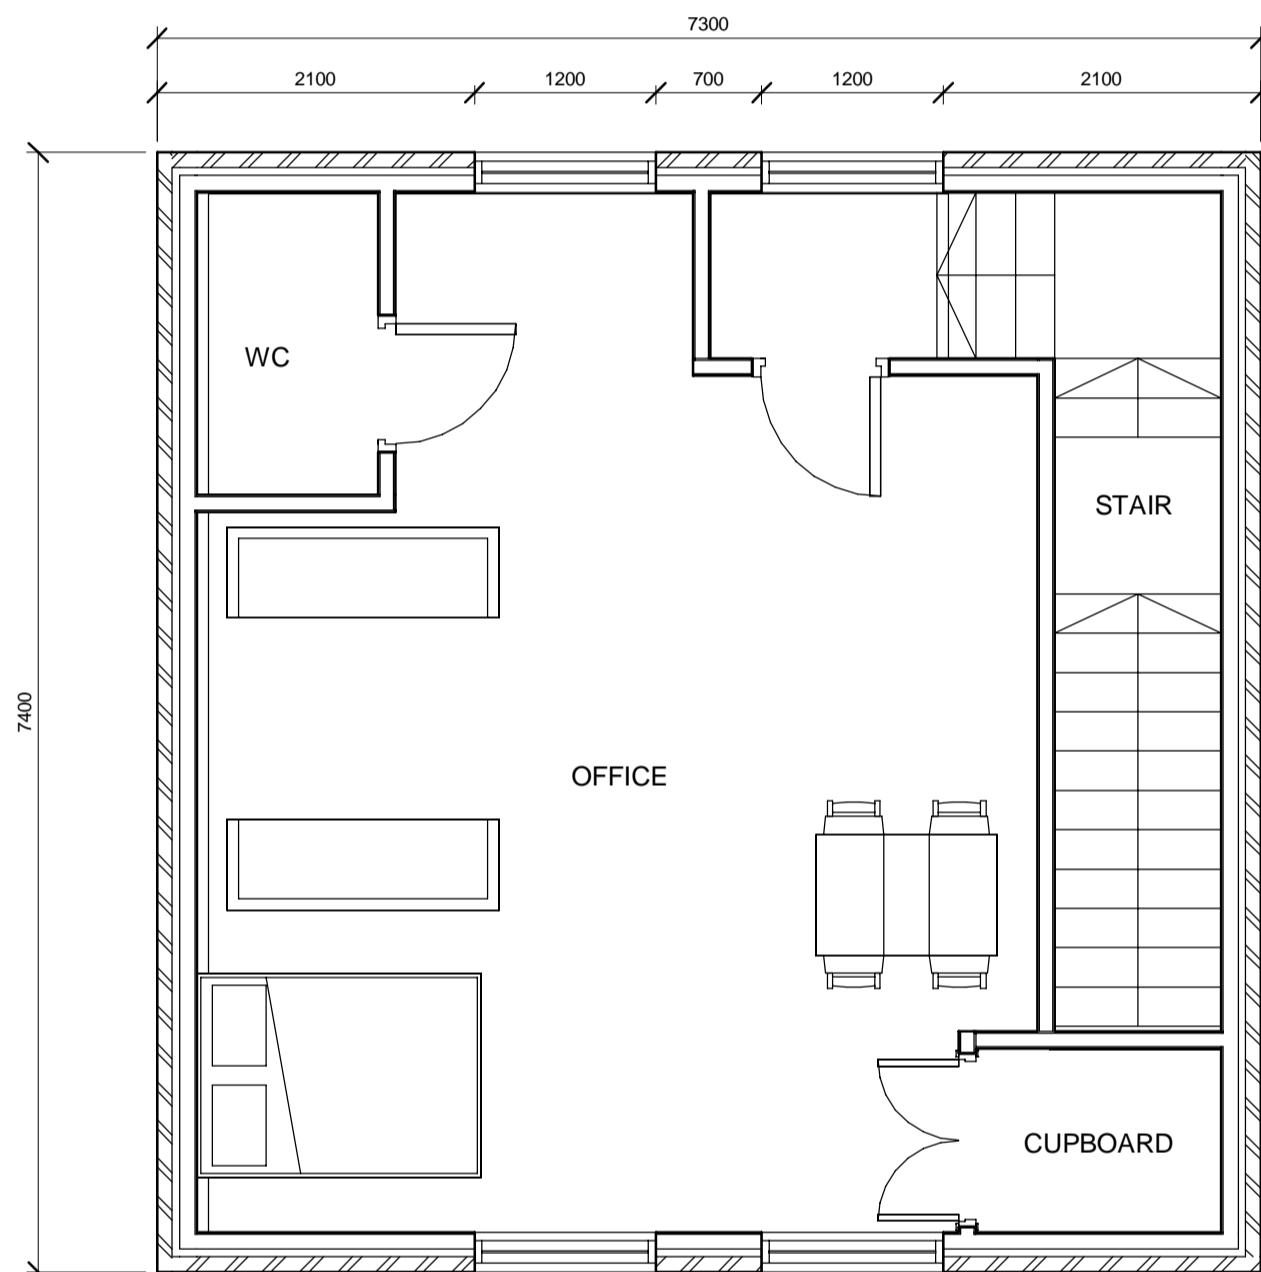

Existing First Floor Level
1 : 50

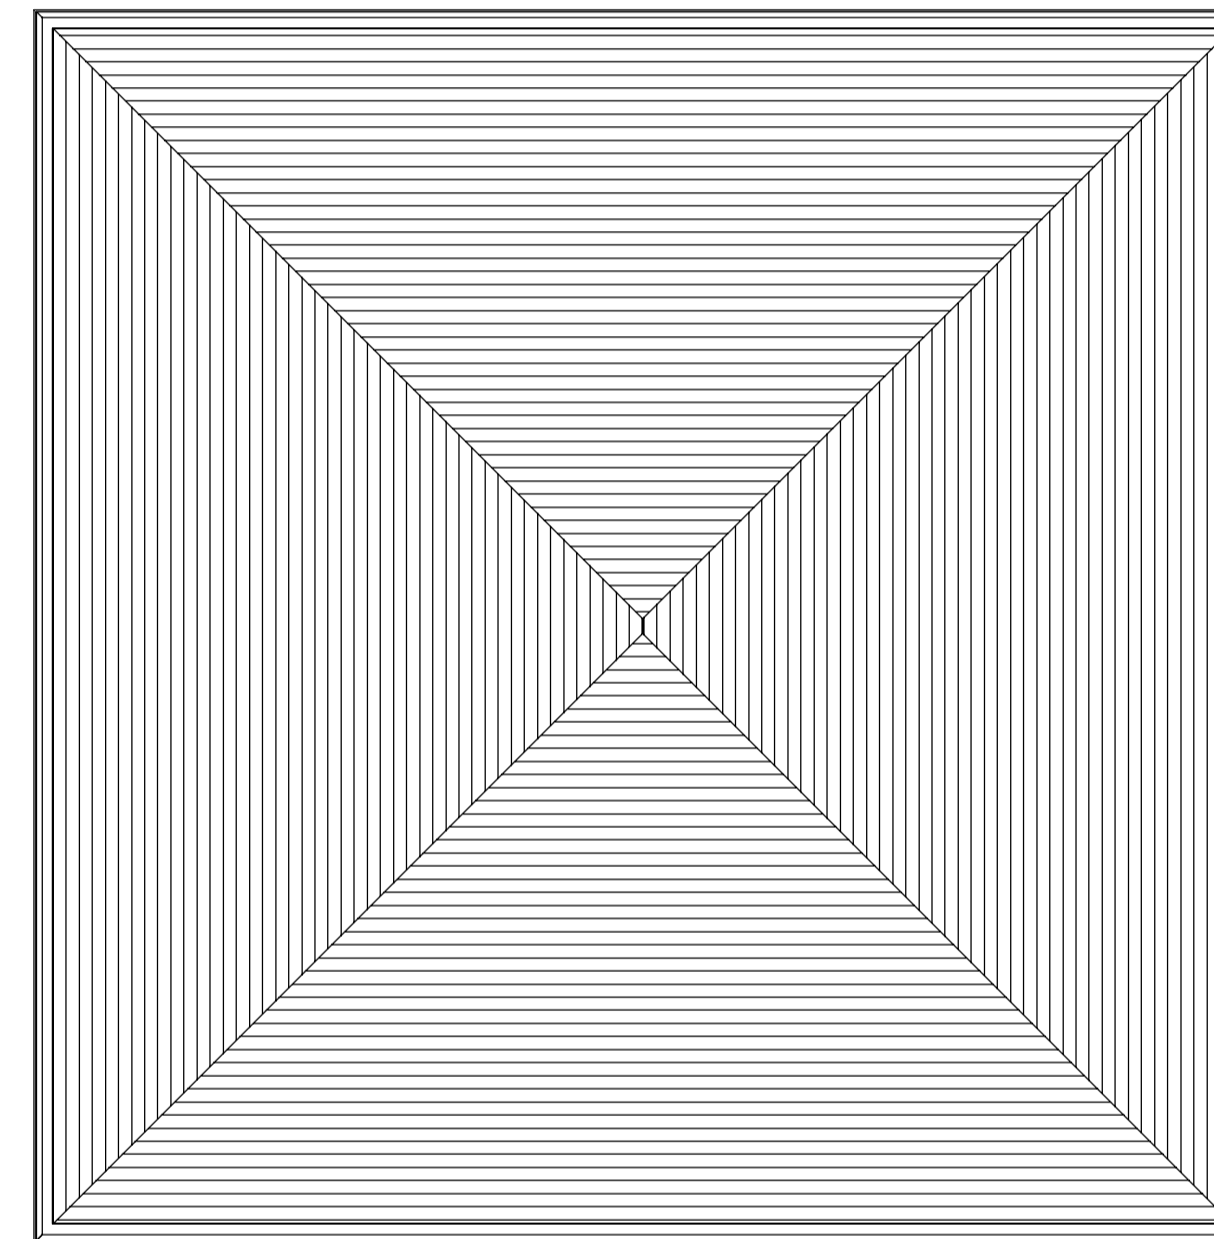

Existing Roof Plan.
1 : 50



**DARREN BAIRD
ARCHITECTURE**

Client
Mr Jagdish Bassi
415 Peat Road
Glasgow
G53 6SG

Title
Planning Application -
Existing Plans

Scale at A1 As Shown	Status PRE	Rev A
Drawing Number DBA-071705-AR-00-0002		

