



Notes

This document is issued for the party which commissioned it and for specific purposes connected with the captioned project only. It should not be relied upon by any other party or used for any other purpose.
 Darren Baird Architecture accepts no responsibility for the consequences of this document being relied upon by any other party, or being used for any other purpose, or containing any error or omission which is due to an error or omission in data supplied to us by other parties.


Key to symbols

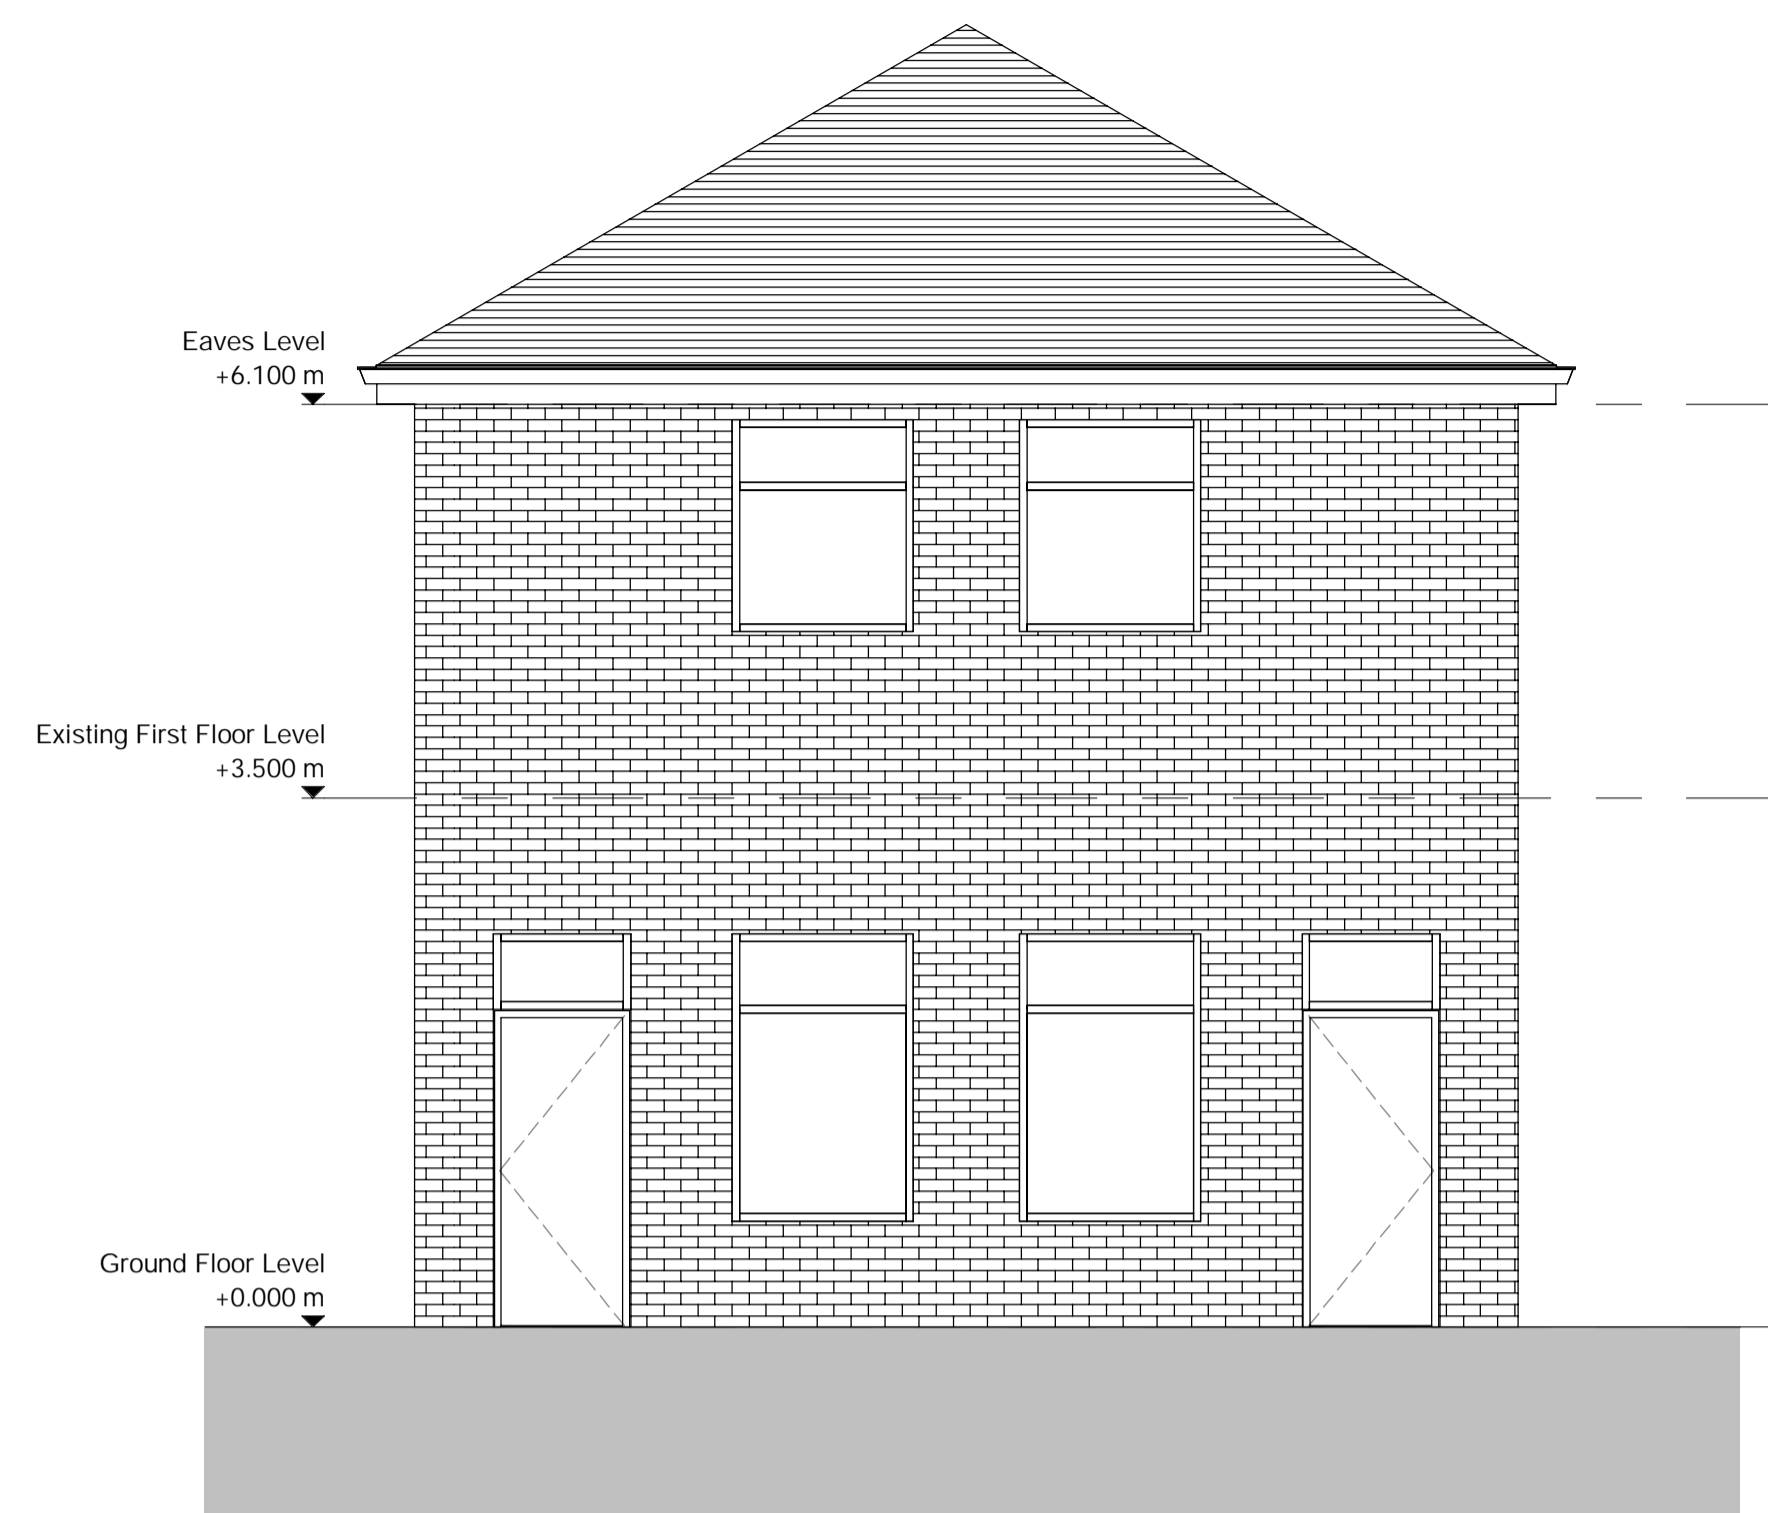


Existing Front Elevation
1 : 50

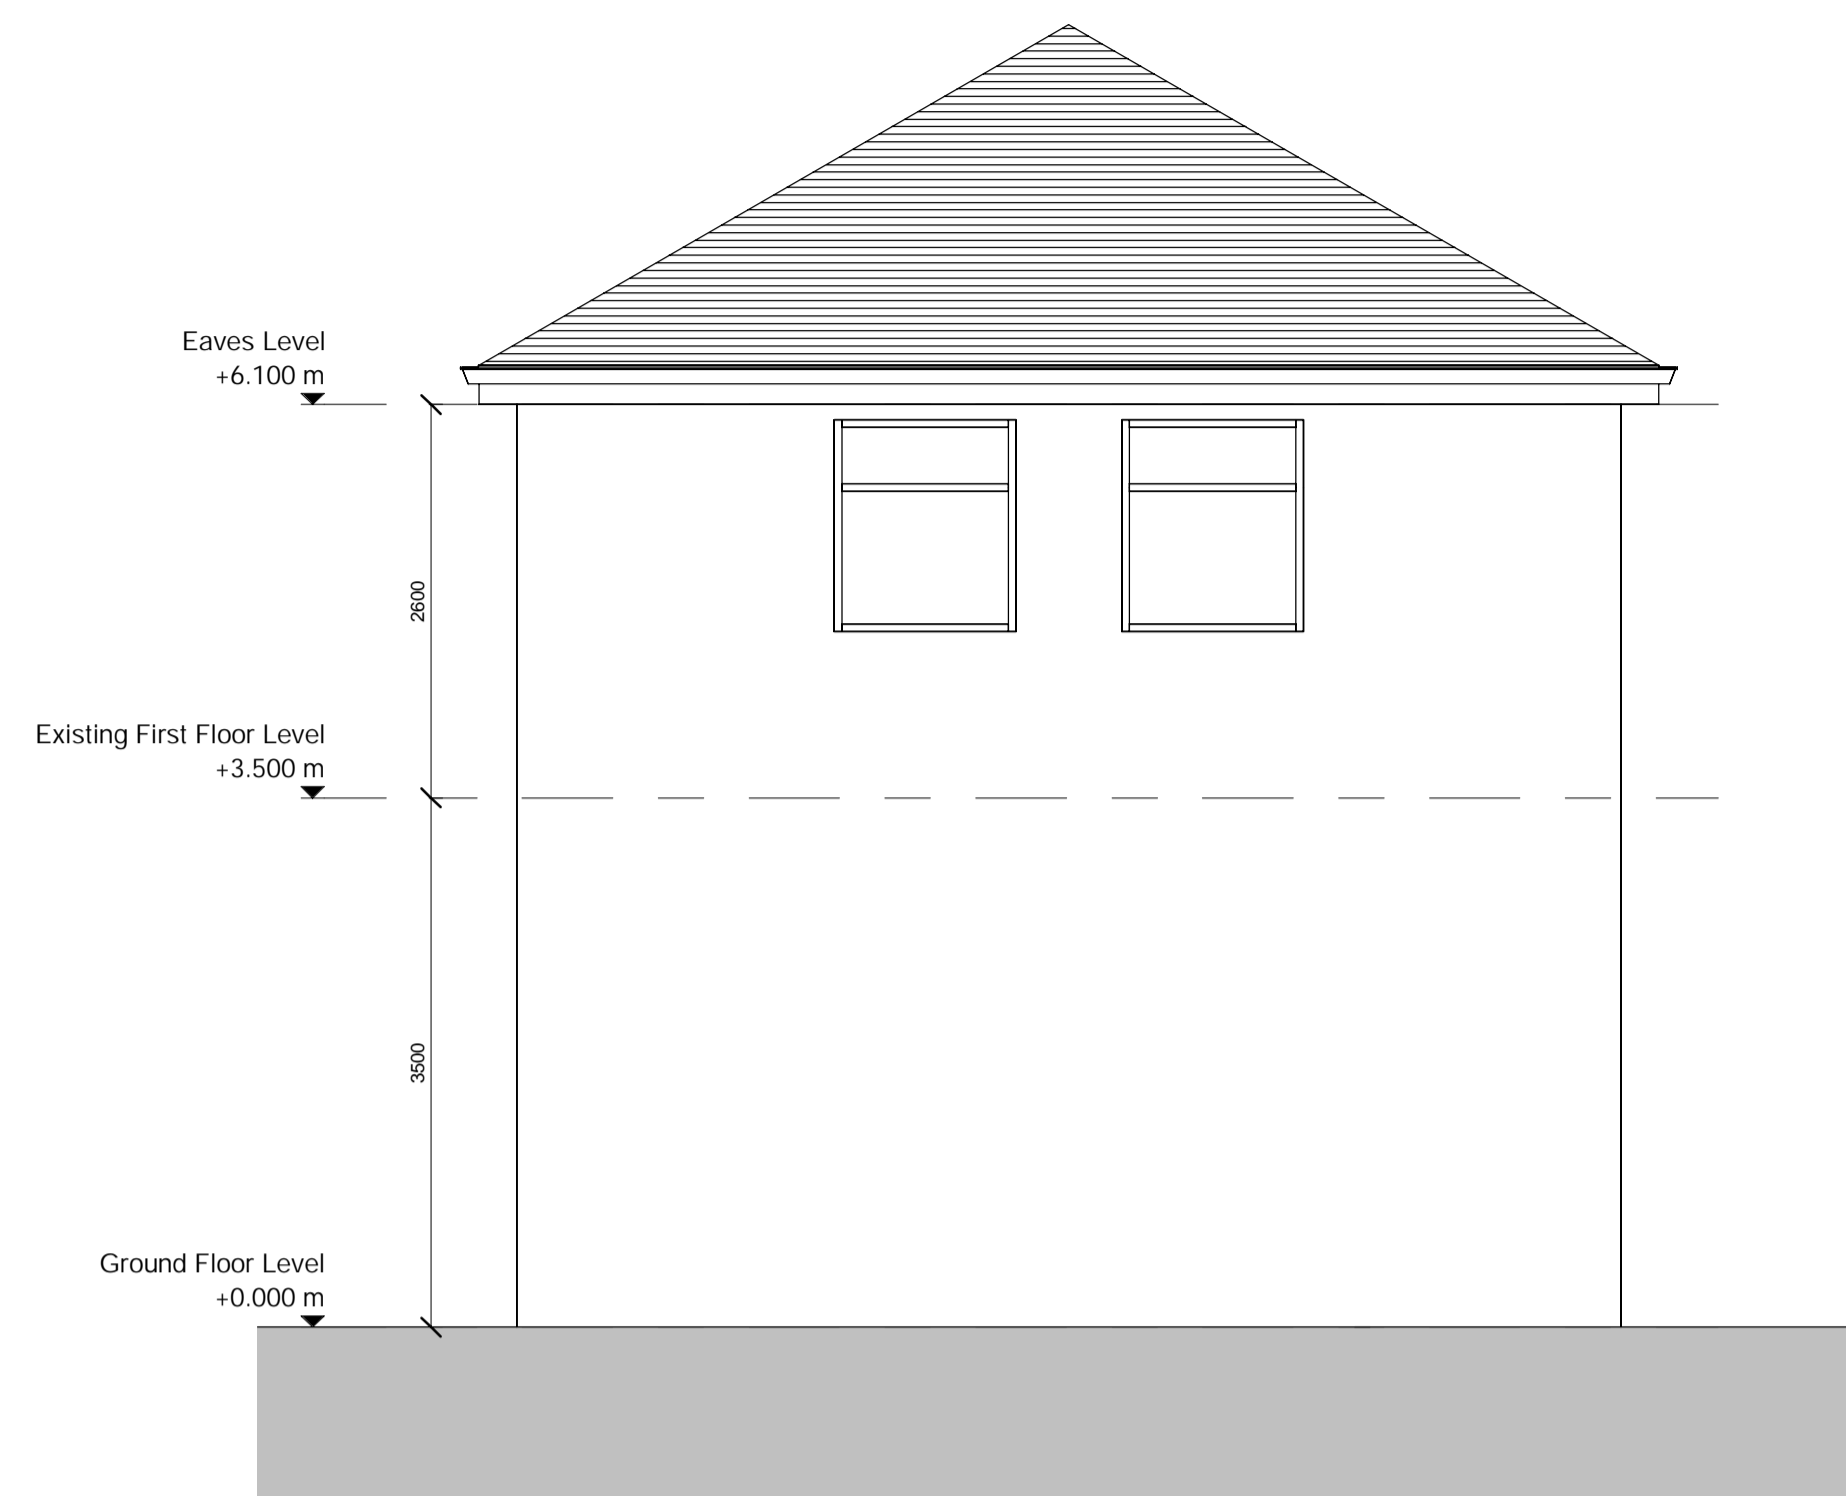

Existing Rear Elevation
1 : 50

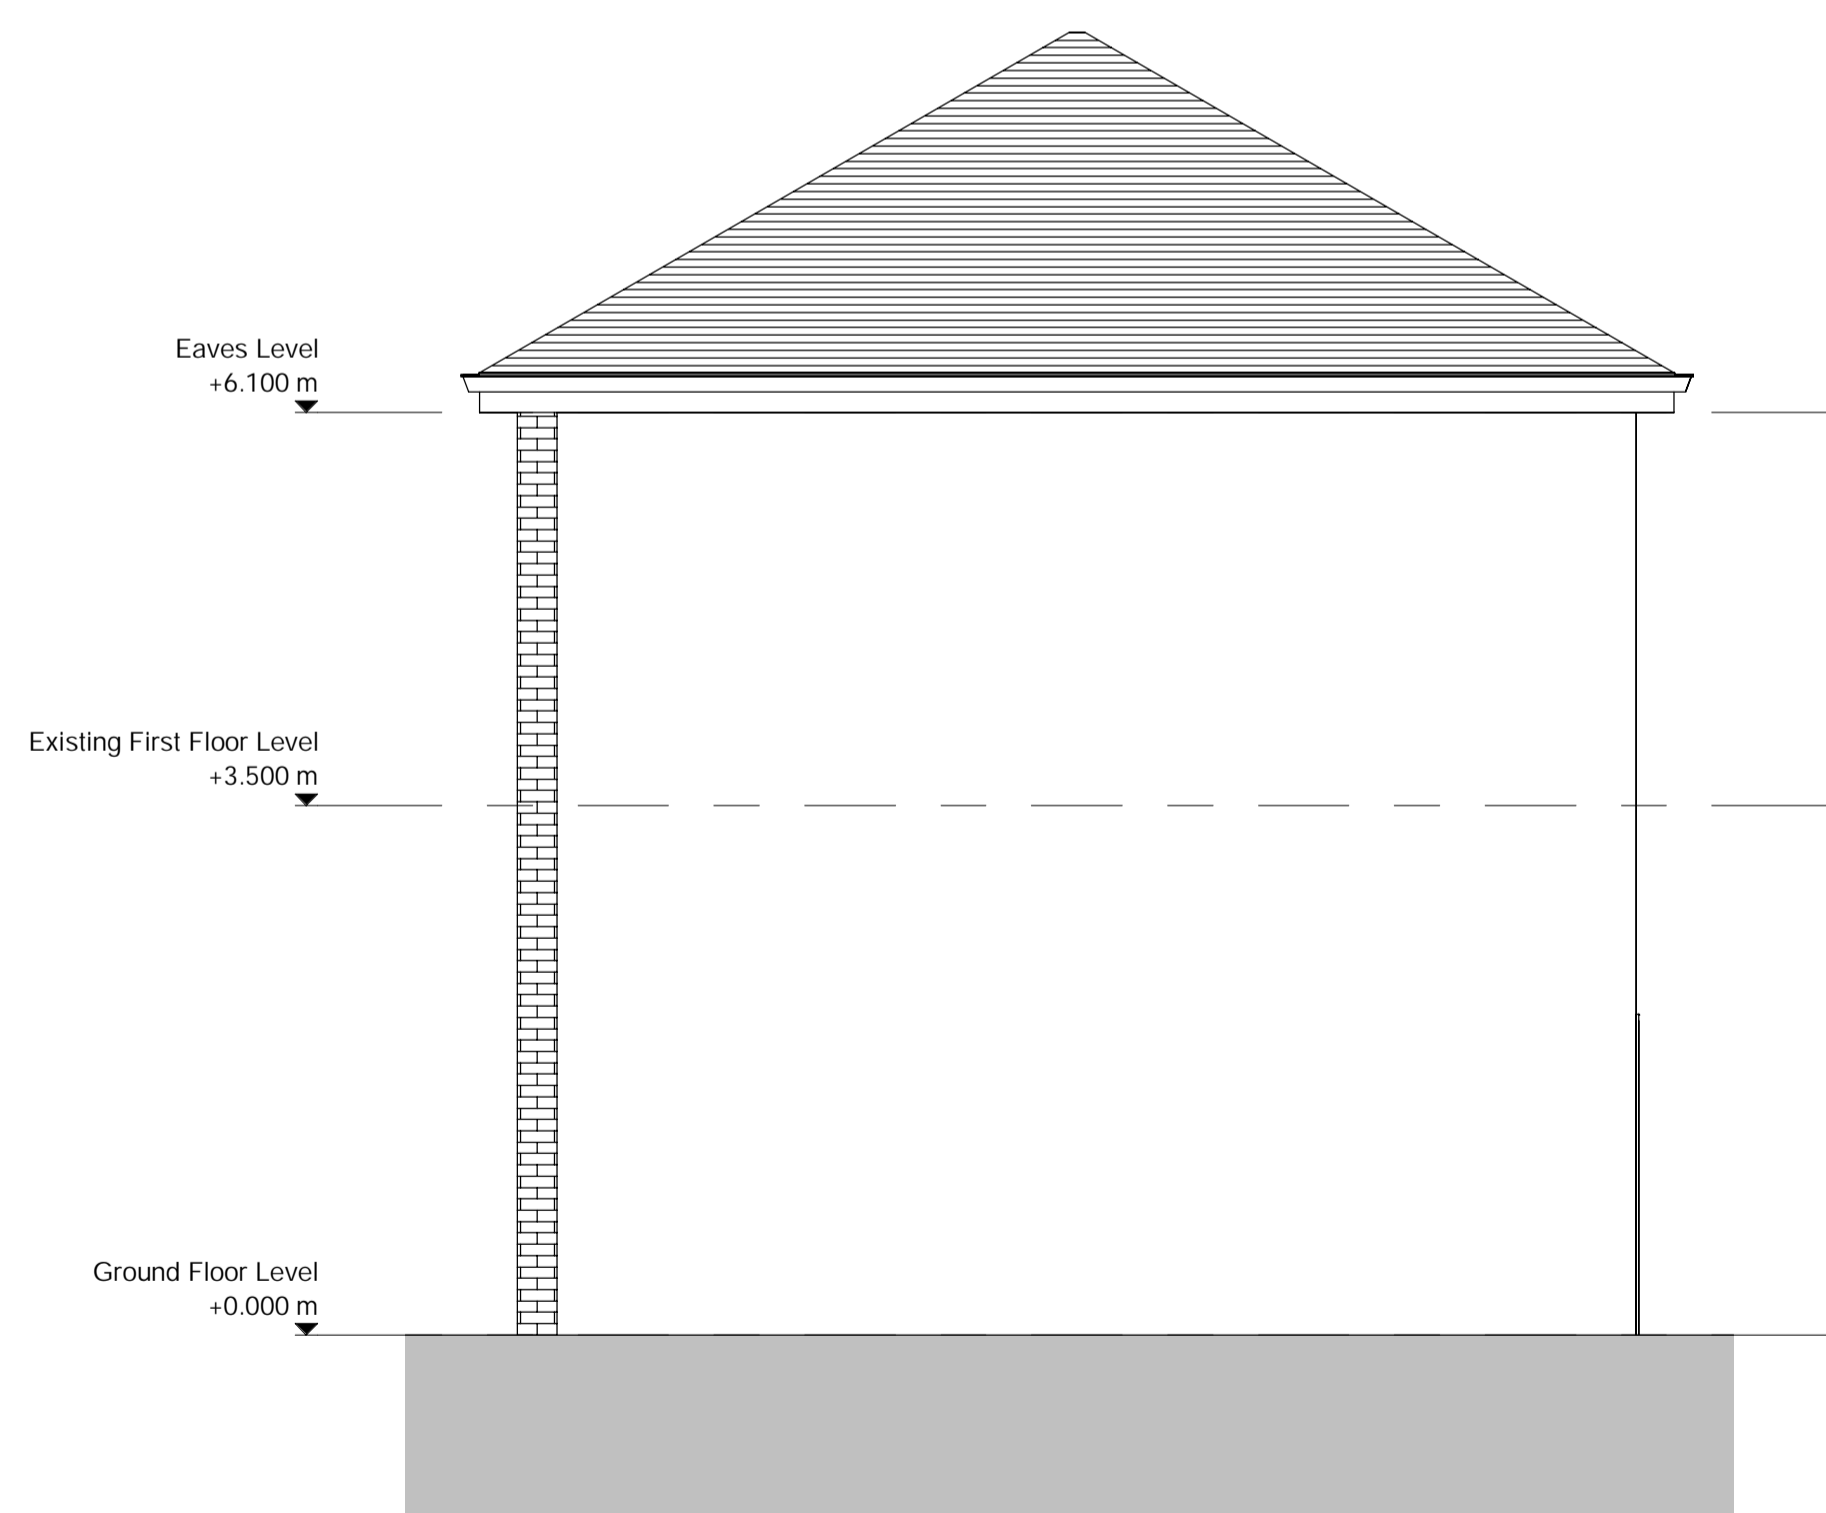

Existing Side Elevation 1
1 : 50

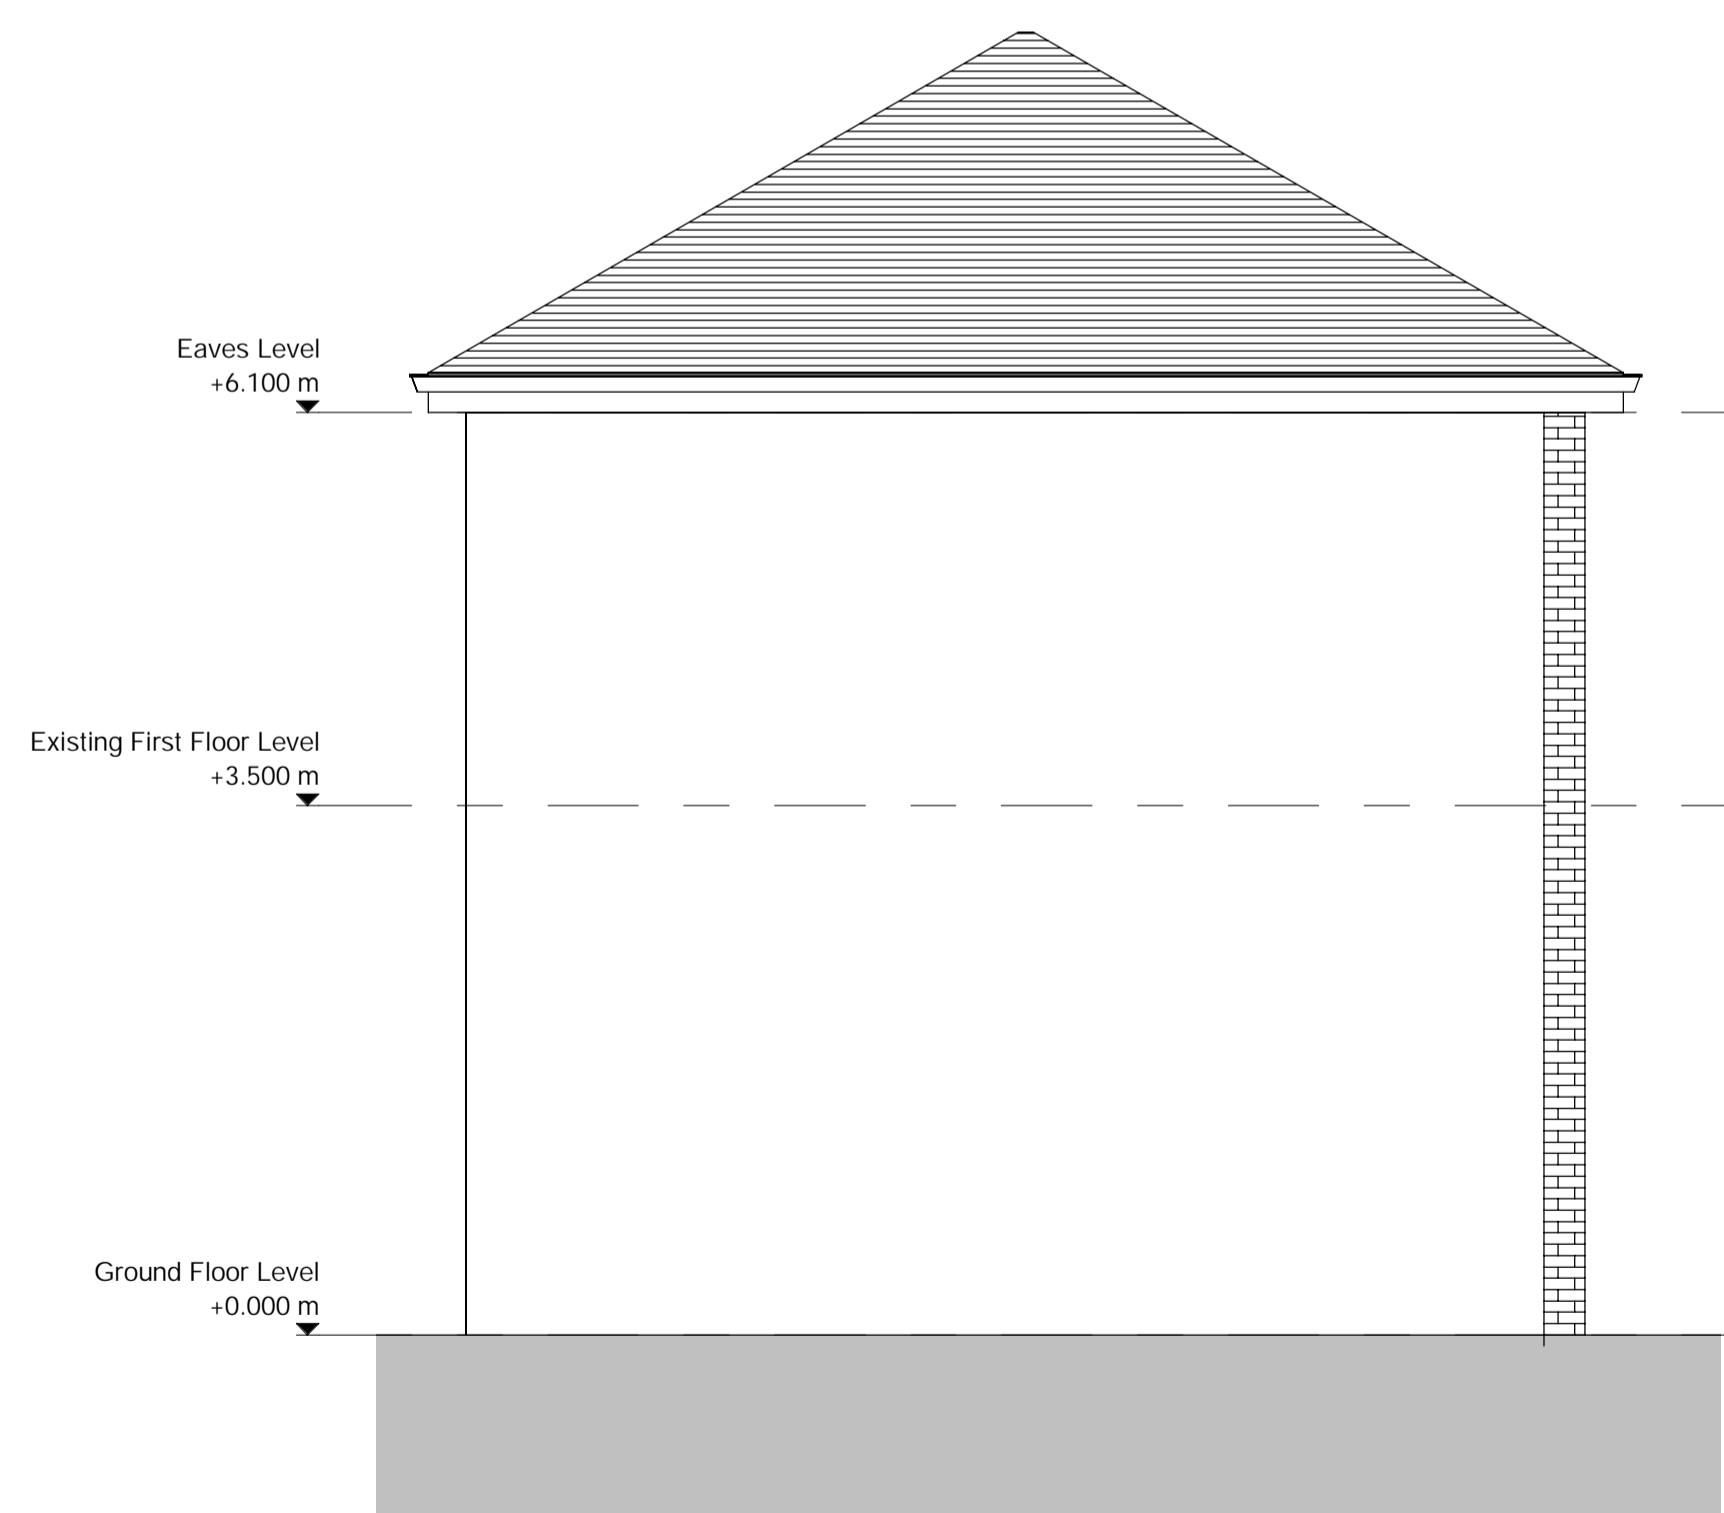

Existing Side Elevation 2
1 : 50



**DARREN BAIRD
ARCHITECTURE**

Client
 Mr Jagdish Bassi
 415 Peat Road
 Glasgow
 G53 6SG

Title
 Planning Application -
 Existing Elevations

Scale at A1	Status	Rev
As Shown	PRE	A

Drawing Number
 DBA-071705-AR-00-0003

