



Notes  
 This document is issued for the party which commissioned it and for specific purposes connected with the captioned project only. It should not be relied upon by any other party or used for any other purpose.  
 Darren Baird Architecture accepts no responsibility for the consequences of this document being relied upon by any other party, or being used for any other purpose, or containing any error or omission which is due to an error or omission in data supplied to us by other parties.


Key to symbols

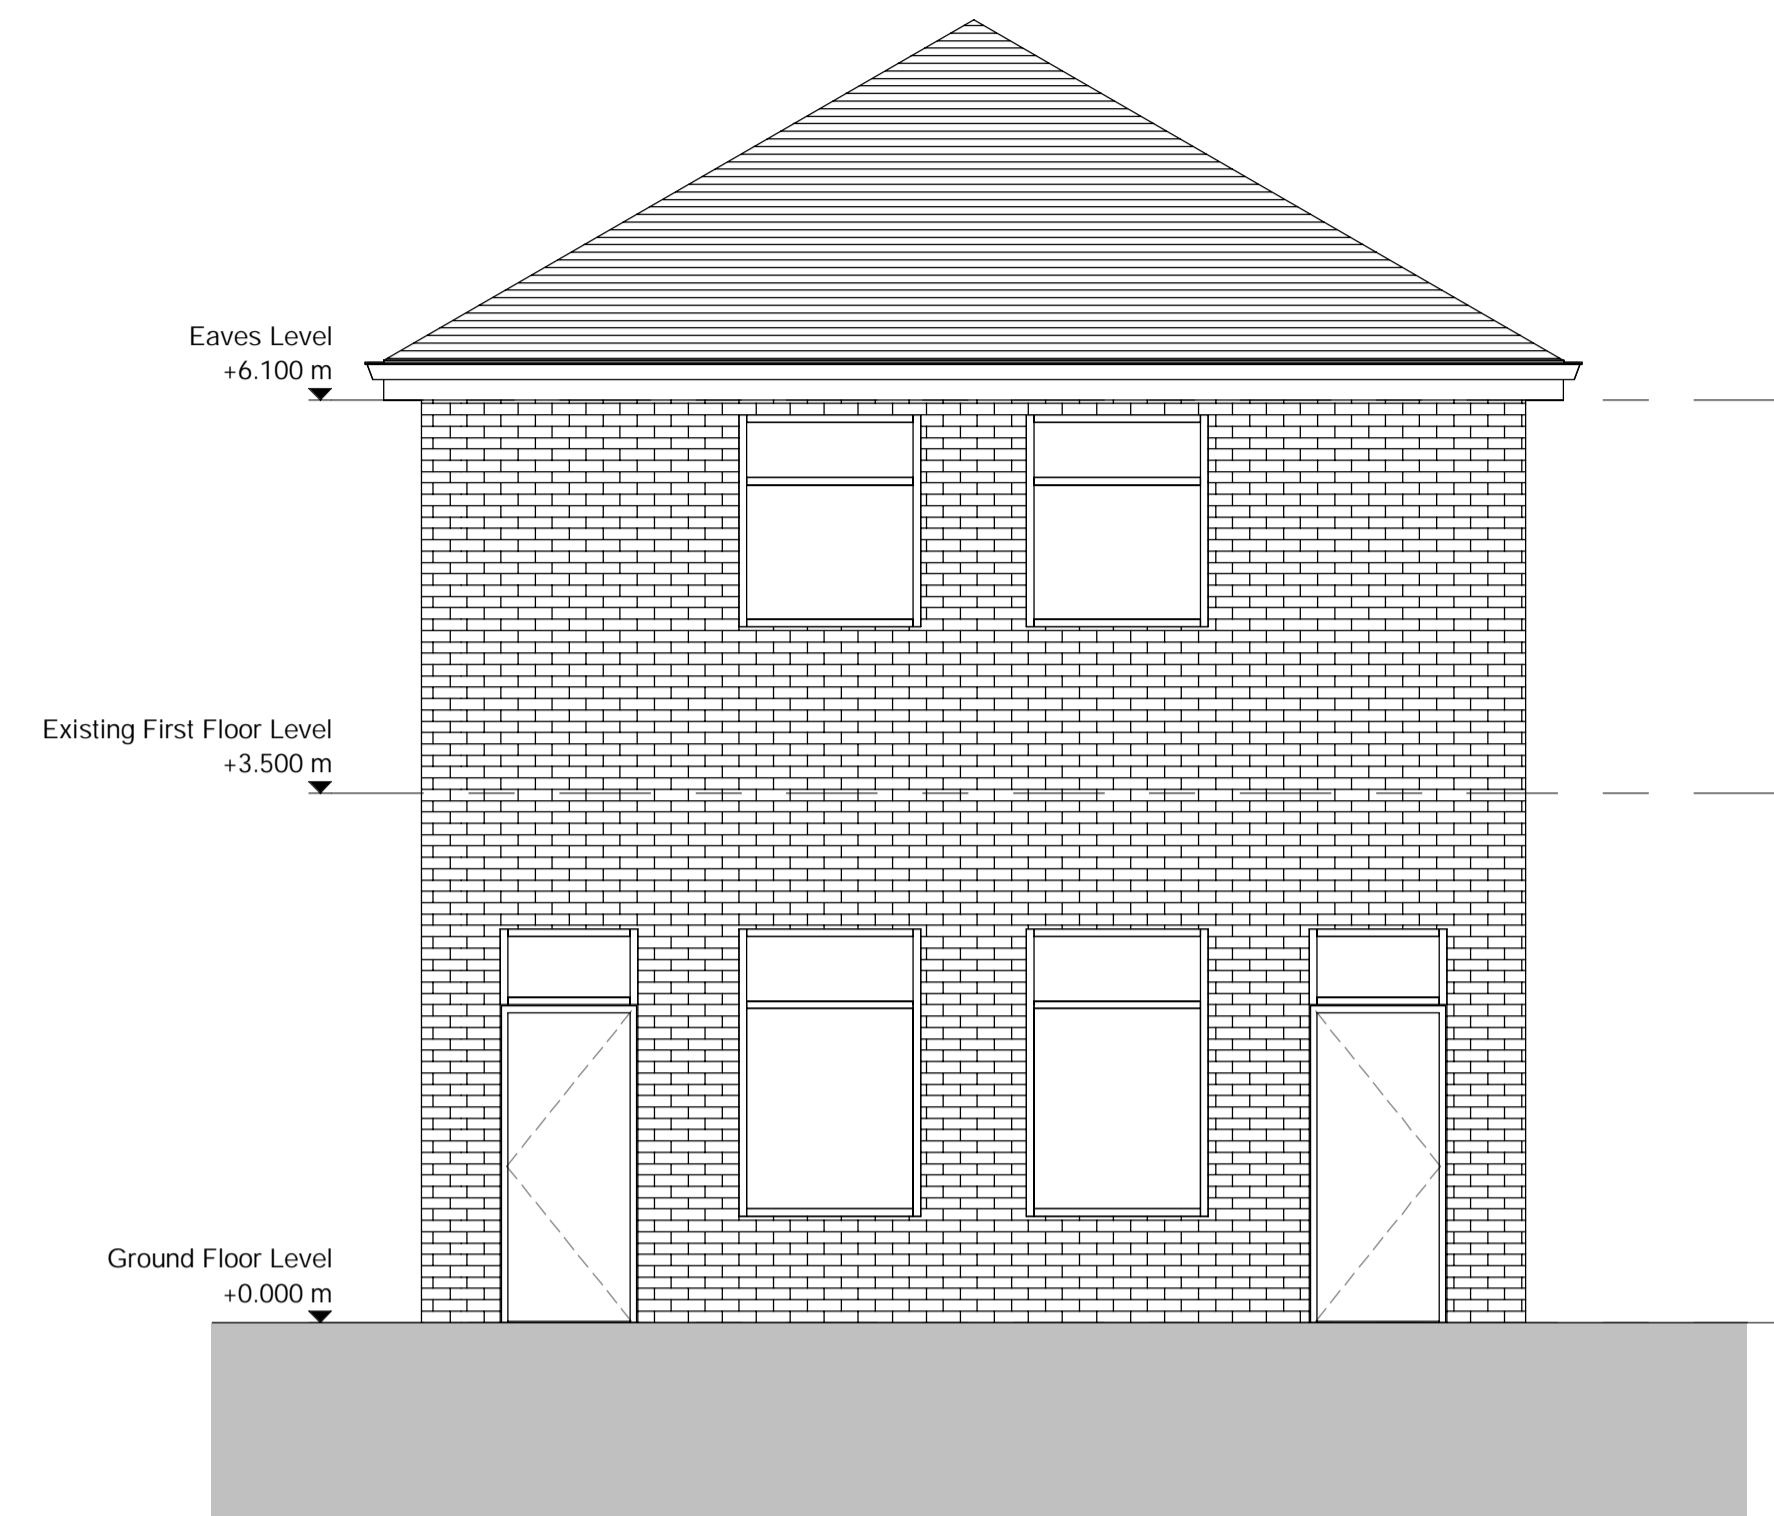


**Proposed Front Elevation**  
 1 : 50

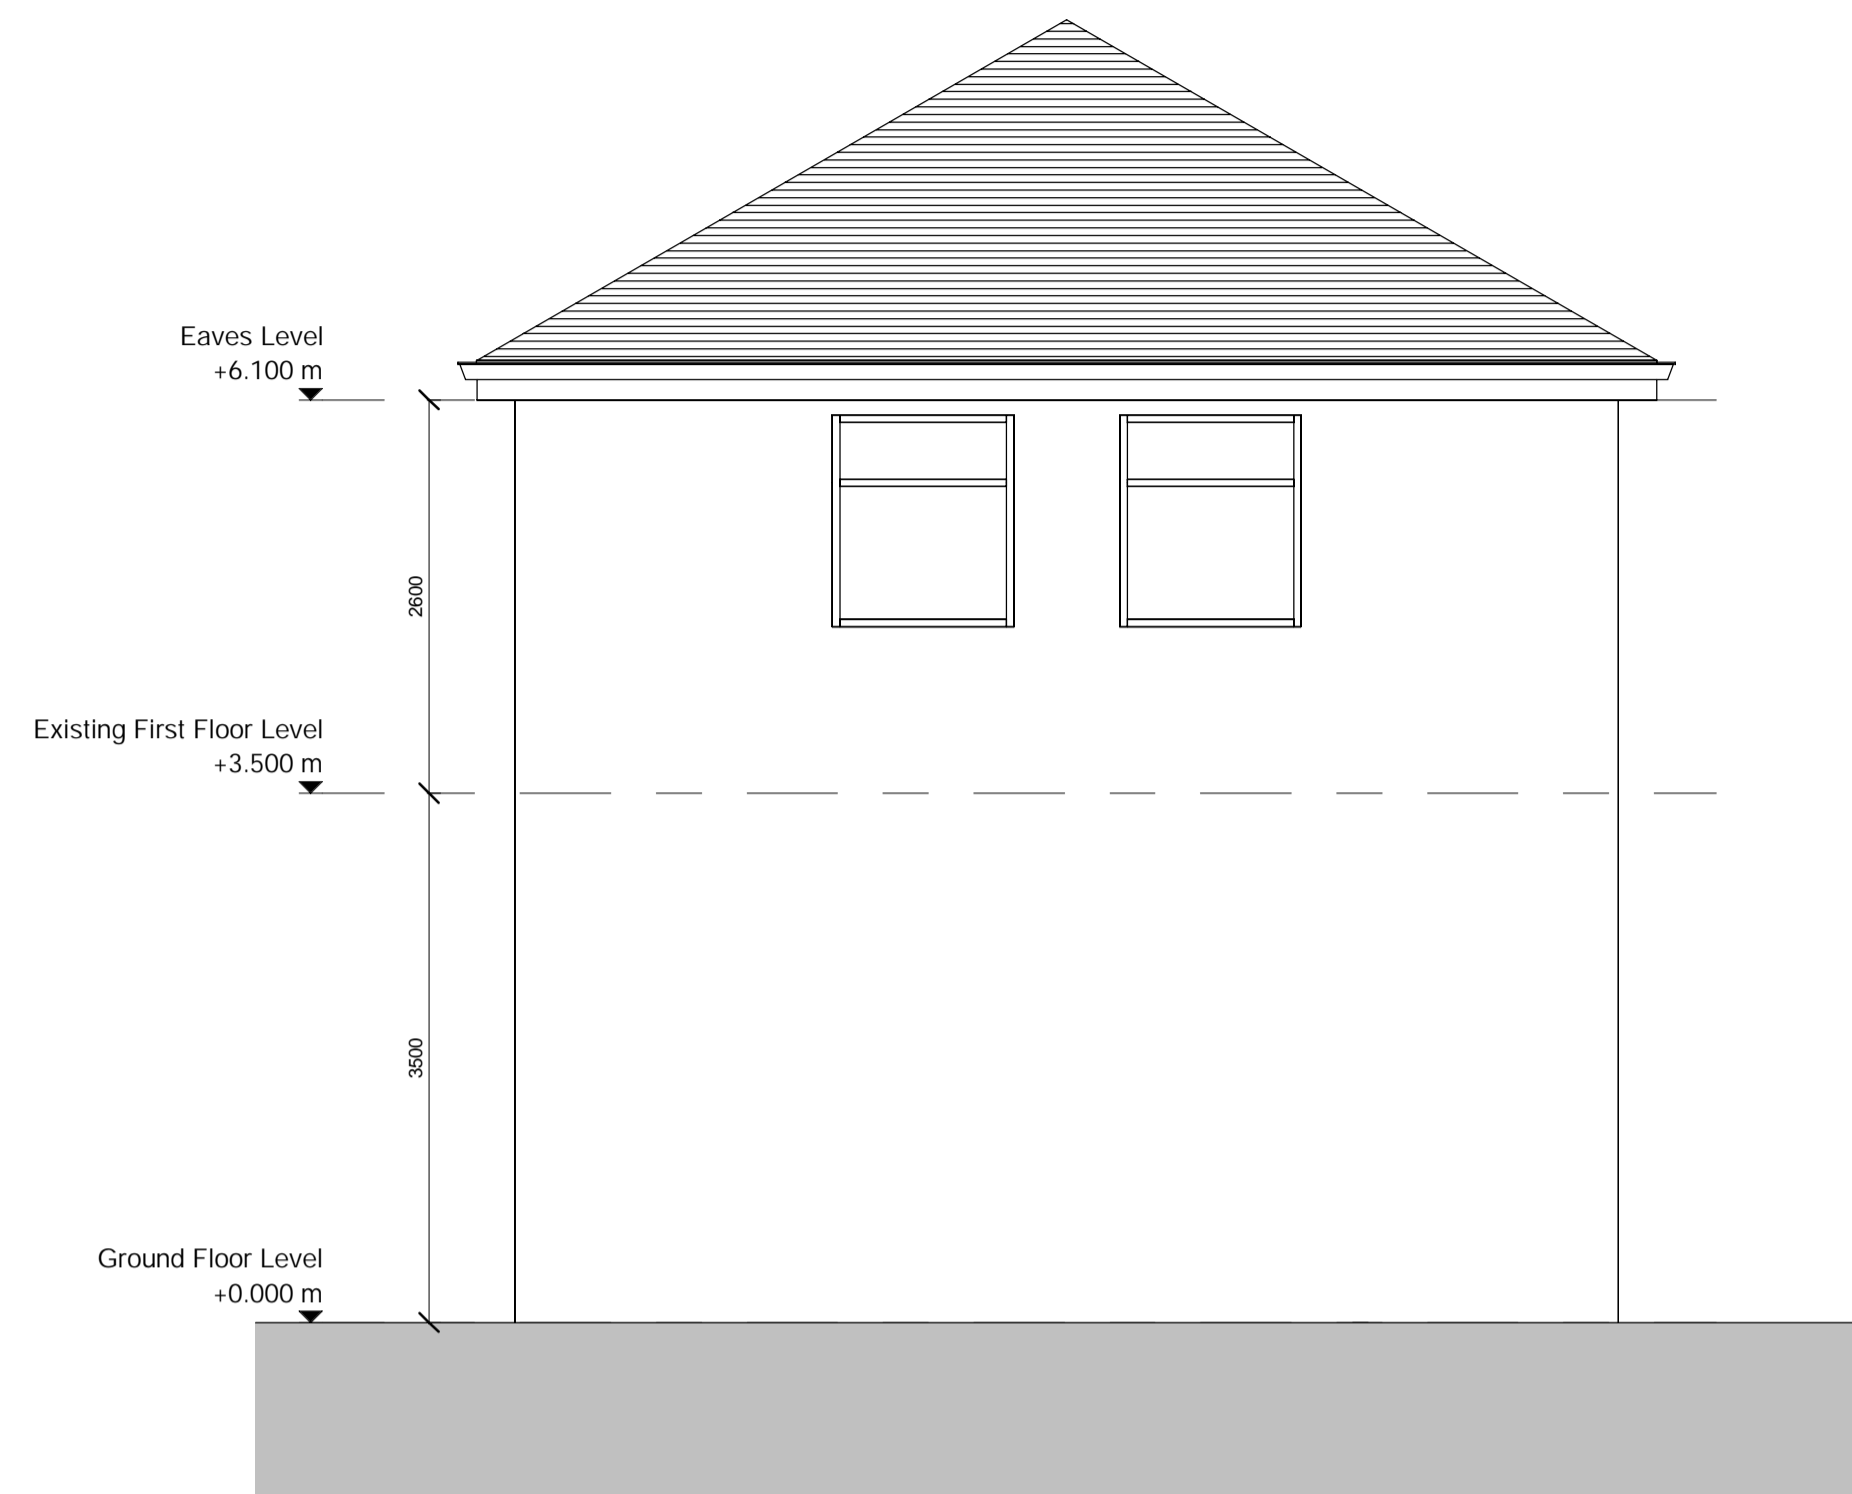

**Proposed Rear Elevation**  
 1 : 50

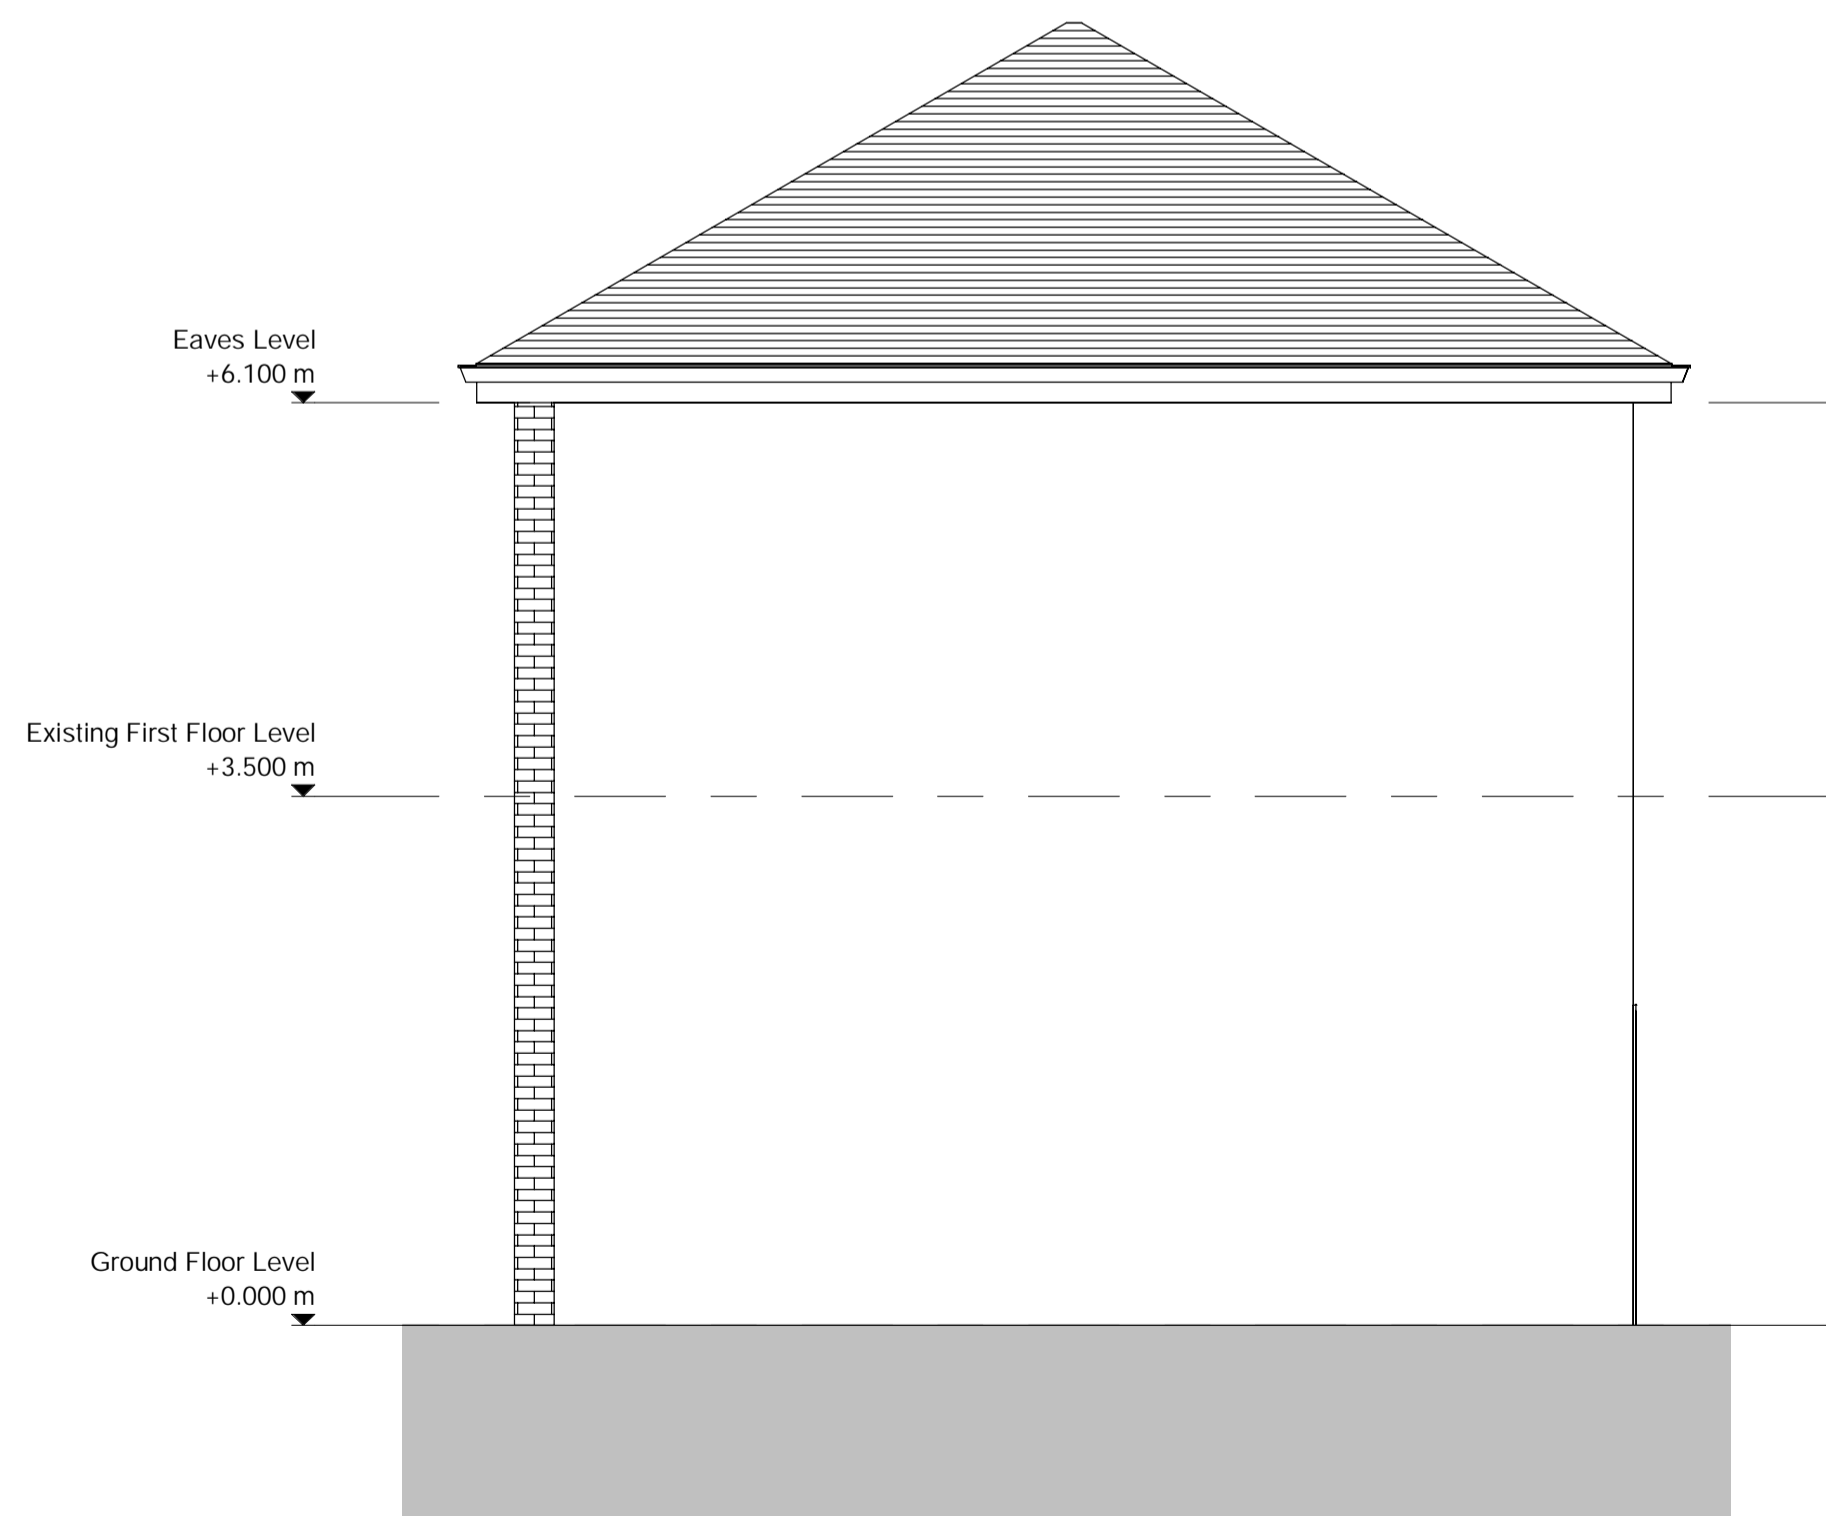

**Proposed Side Elevation 1**  
 1 : 50

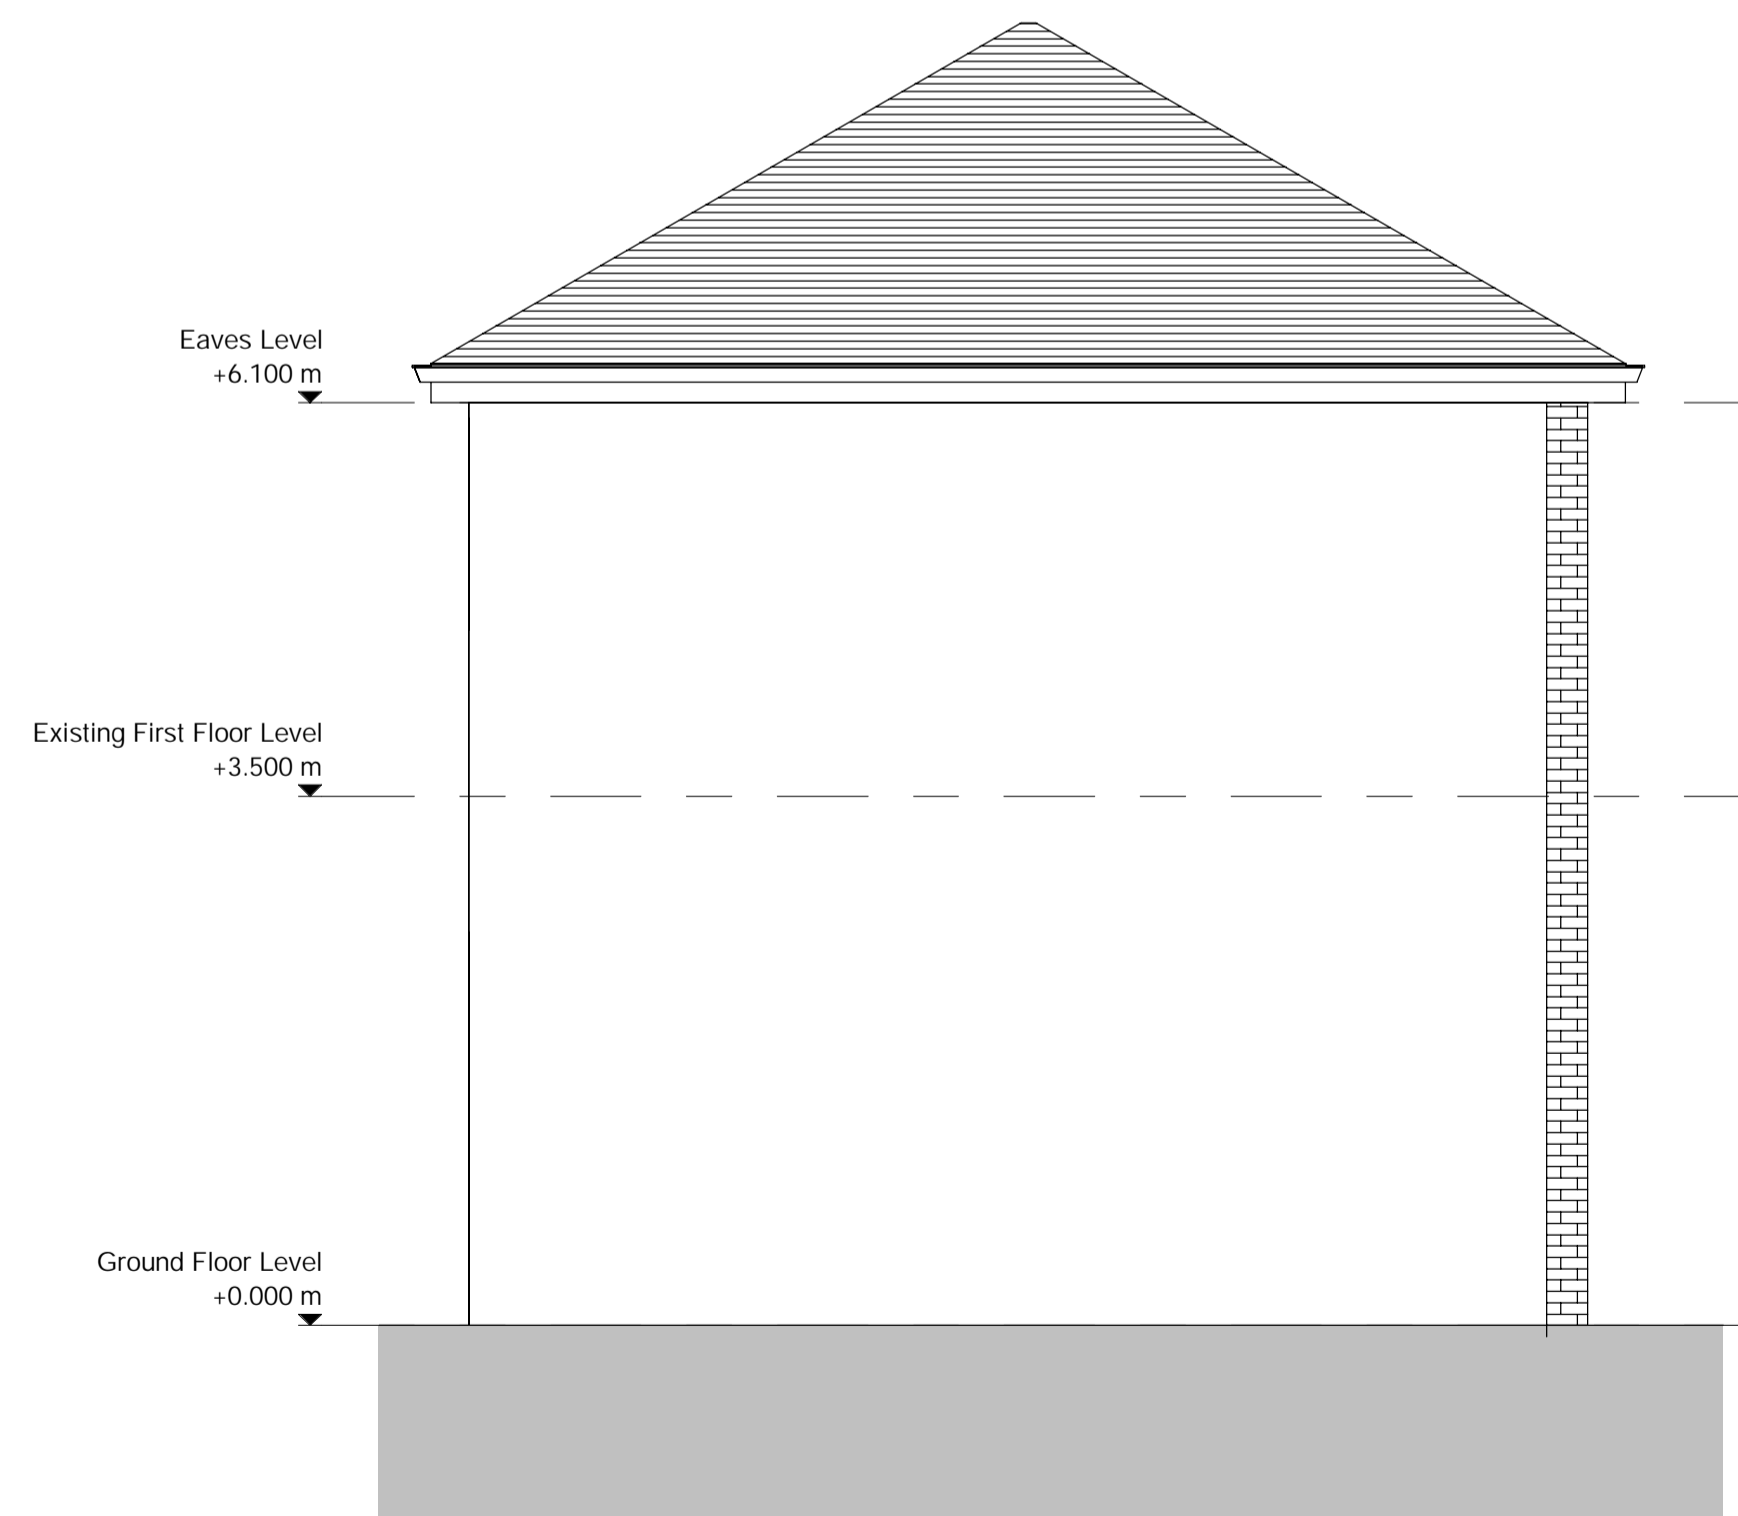

**Proposed Side Elevation 2**  
 1 : 50



**DARREN BAIRD  
 ARCHITECTURE**

Client  
 Mr Jagdish Bassi  
 415 Peat Road  
 Glasgow  
 G53 6SG

Title  
 Planning Application -  
 Proposed Elevations

|                       |        |     |
|-----------------------|--------|-----|
| Scale at A1           | Status | Rev |
| As Shown              | PRE    | A   |
| Drawing Number        |        |     |
| DBA-071705-AR-00-0005 |        |     |

