




**Location Plan**  
1 : 1000

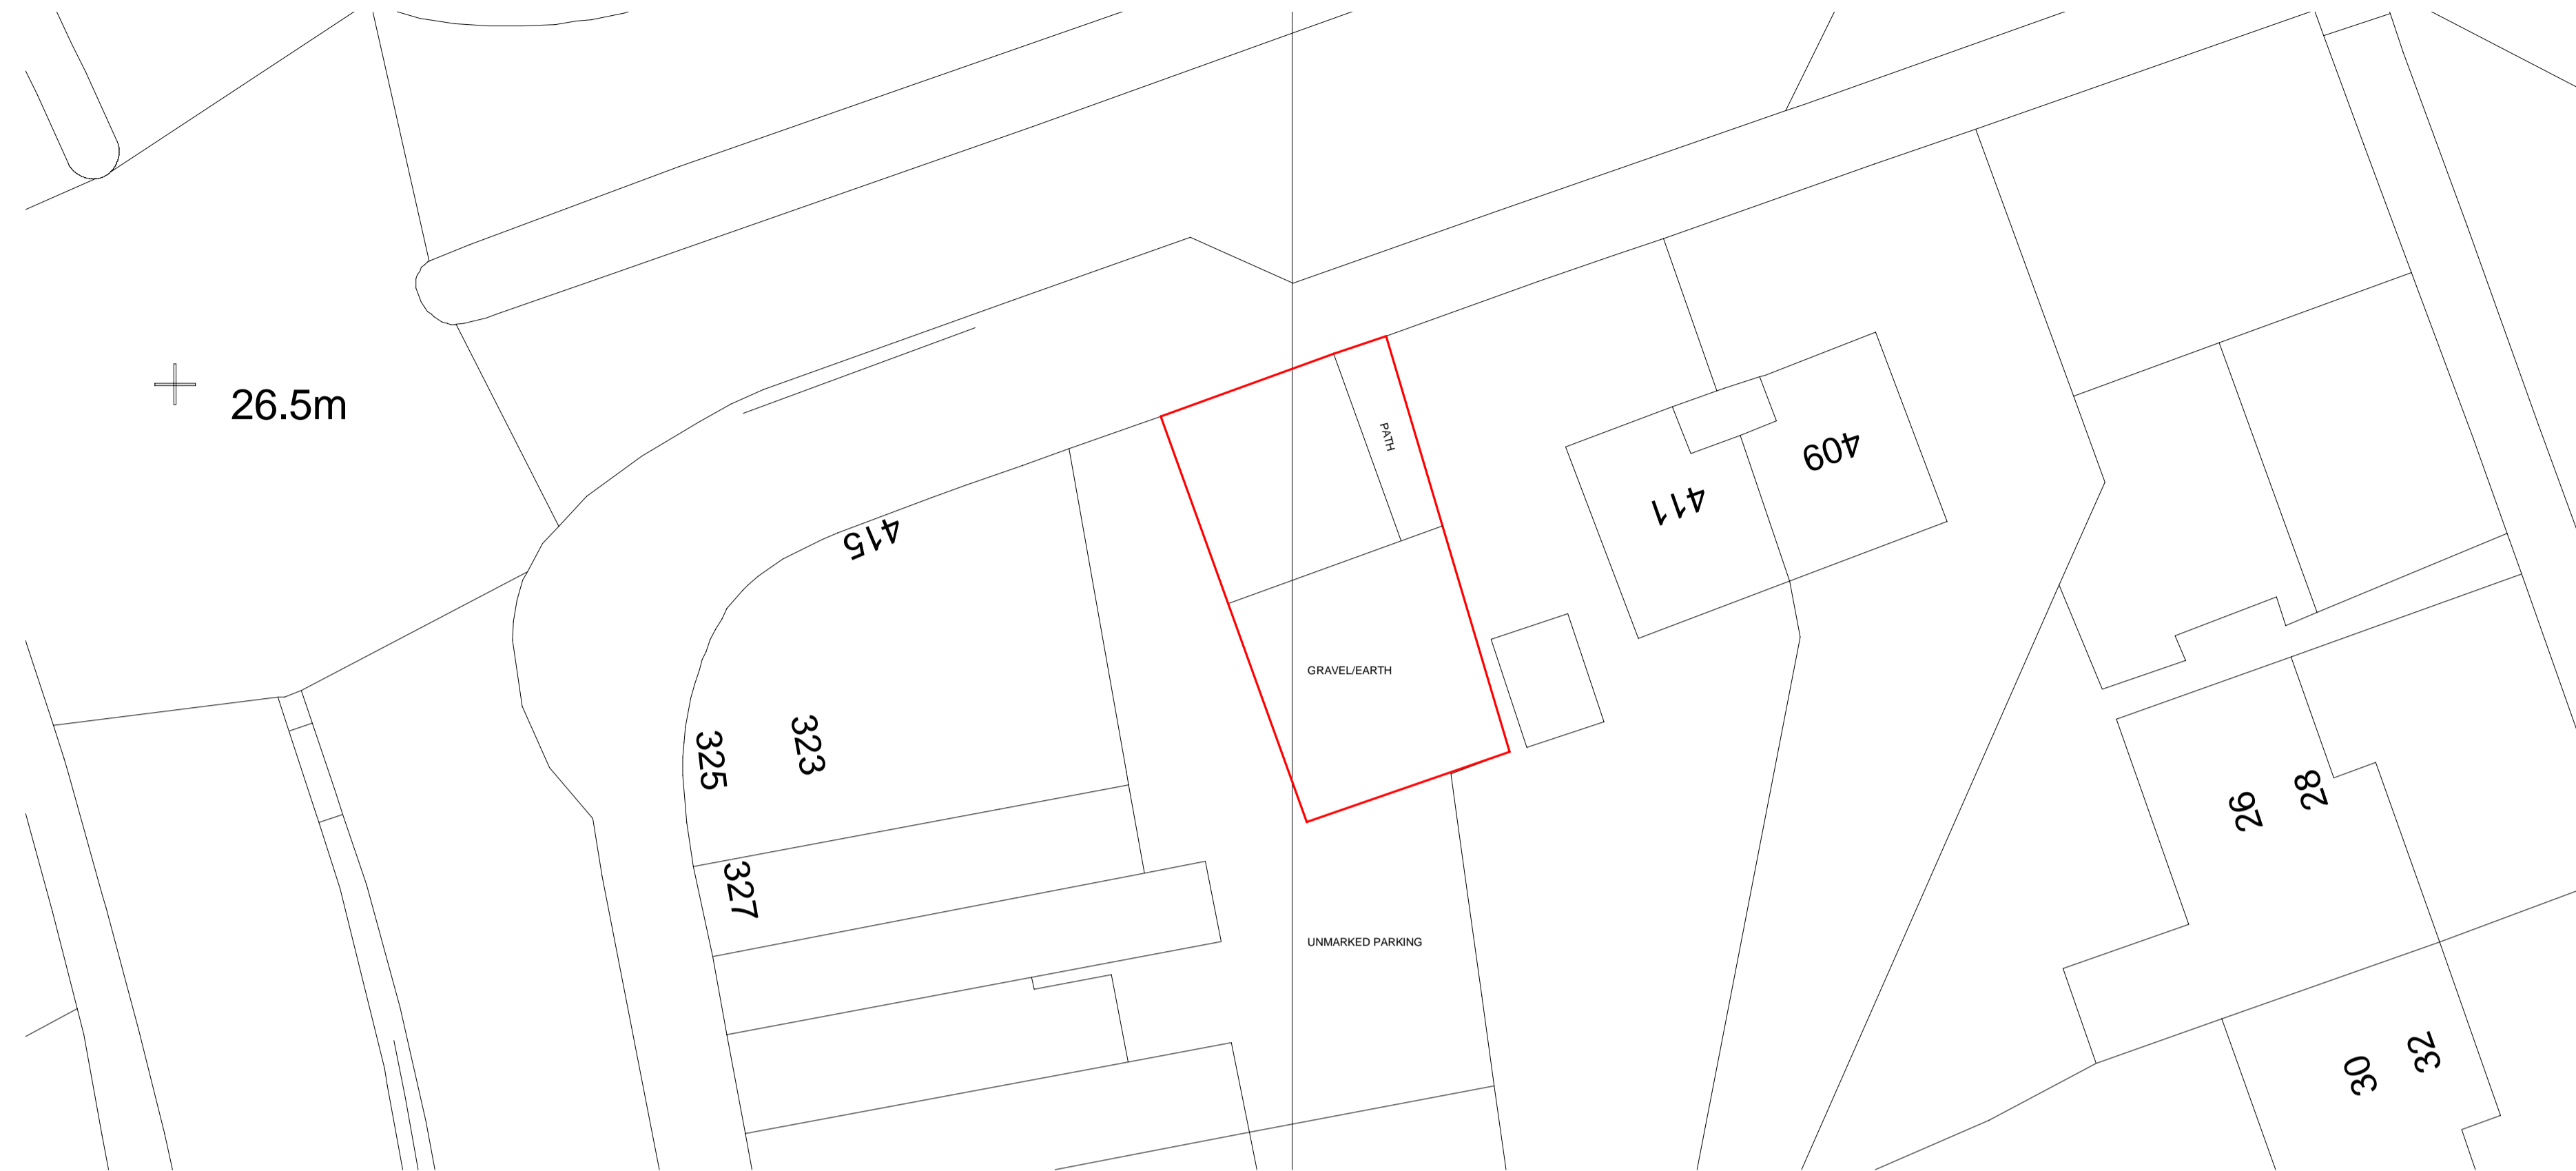

**Existing Site Plan**  
1 : 200

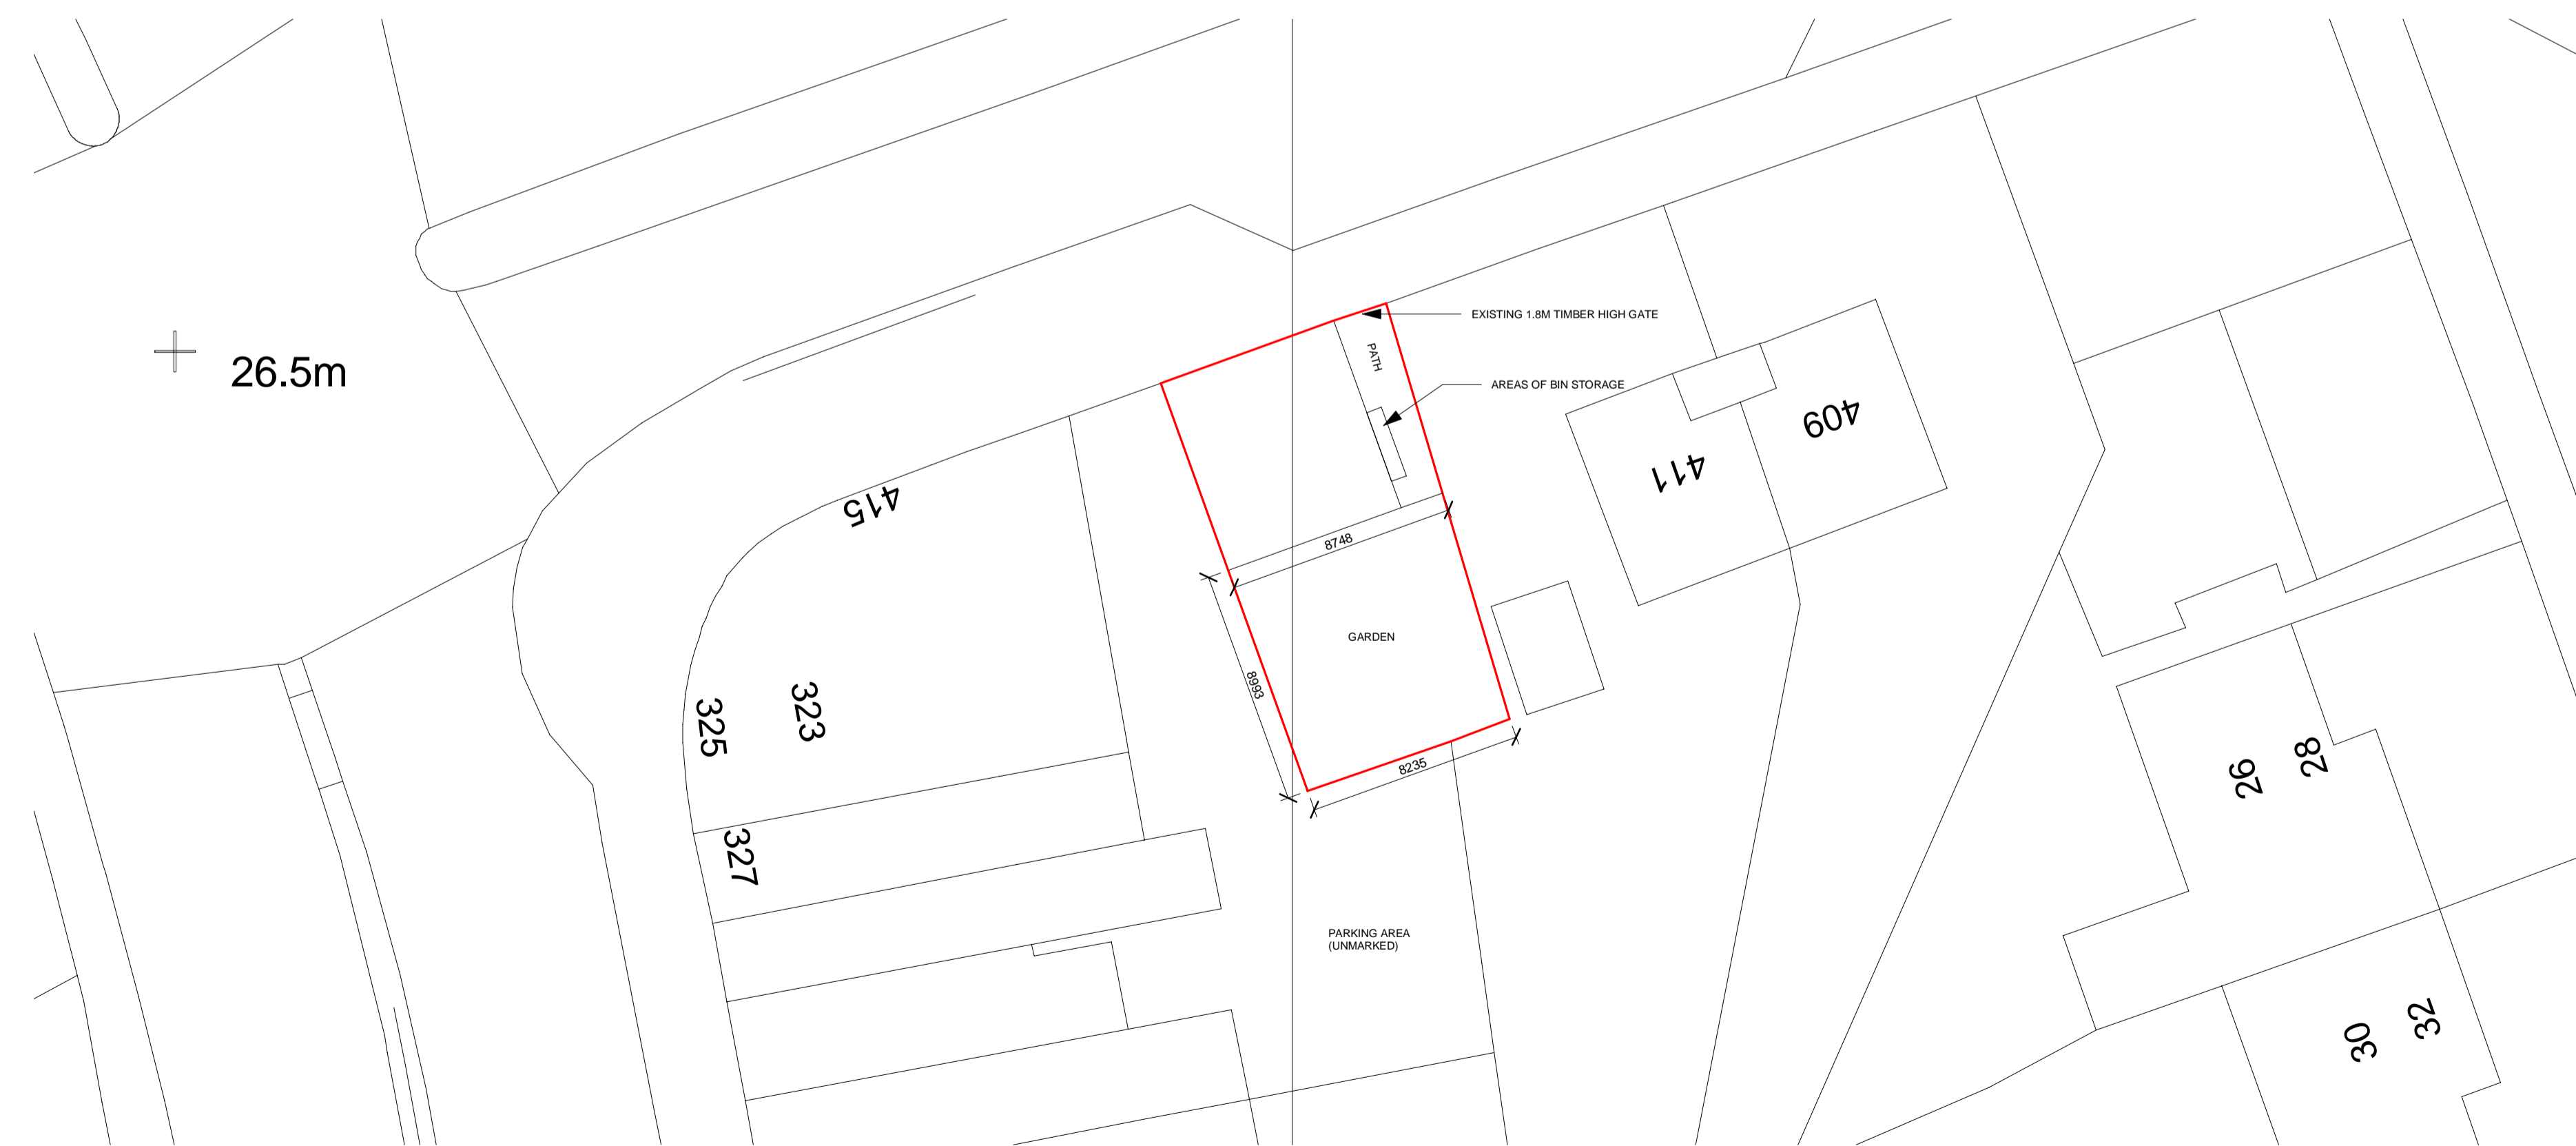

**Proposed Site Plan**  
1 : 200

 

Notes

This document is issued for the party which commissioned it and for specific purposes connected with the captioned project only. It should not be relied upon by any other party or used for any other purpose.  
Darren Baird Architecture accepts no responsibility for the consequences of this document being relied upon by any other party, or being used for any other purpose, or containing any error or omission which is due to an error or omission in data supplied to us by other parties.

Key to symbols



**DARREN BAIRD  
ARCHITECTURE**

Client  
Mr Jagdish Bassi  
415 Peat Road  
Glasgow  
G53 6SG

Title  
Planning Application -  
Location & Existing and  
Proposed Site Plans

Scale at A1 As Shown	Status PRE	Rev A
Drawing Number DBA-071705-AR-00-0001		