




PROPOSED GARAGE & STORE

FRONT ELEVATION

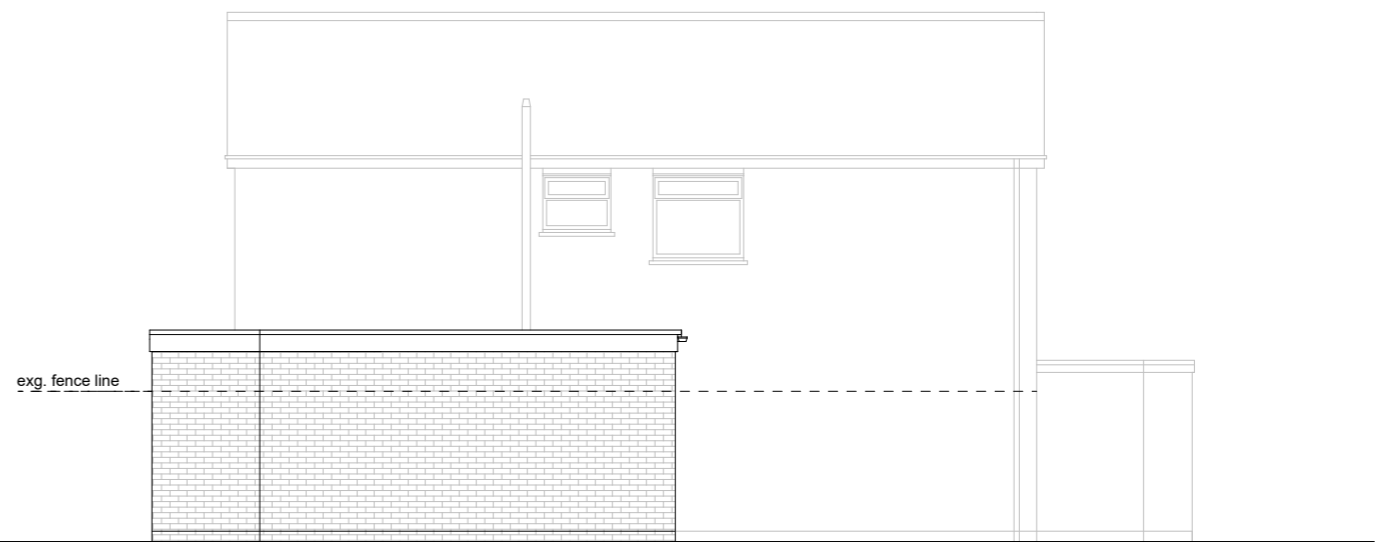


exg. fence line

PROPOSED GARAGE & STORE

L.H SIDE ELEVATION


PROPOSED GARAGE & STORE- Roof: EPDM rubber flat roof. Walls: Facing brick to match house.

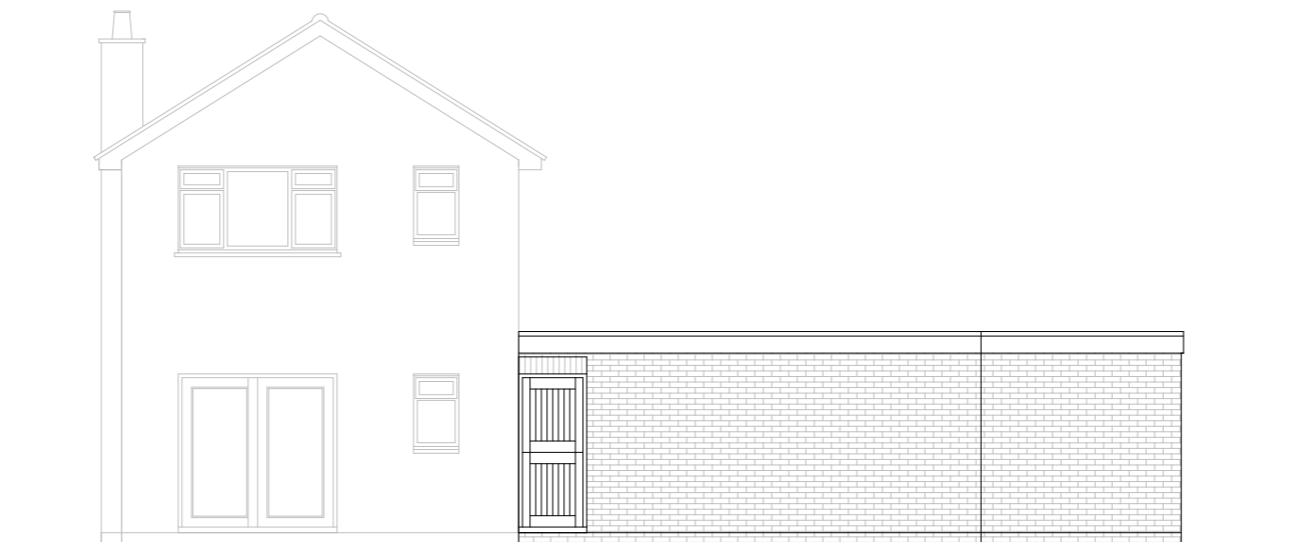

PROPOSED GARAGE & STORE

REAR ELEVATION

PROPOSED ELEVATIONS Scale 1:100

 

PROPOSED GARAGE ELEVATIONS 20 ROMAN WAY RICHETER NORTHANTS, NN29 7EG	
For Mr D. Ross	
Scale:	1:100 on A3
Revisions:	
M J B ARCHITECTURAL DESIGN	
<small> Ketterick House, North Lants, Westgate-on-the-Hill, Chislehurst, SS29 3LJ. Website: www.mjbarchitecturaldesign.com Email: info@mjbarchitecturaldesign.com Tel: 01895 260771 or 01895 417099 Mobile: 07958 417099 </small>	
Date:	April 2024
Drawing No:	24-IR-4