



1 Proposed Ground Floor
1 : 50

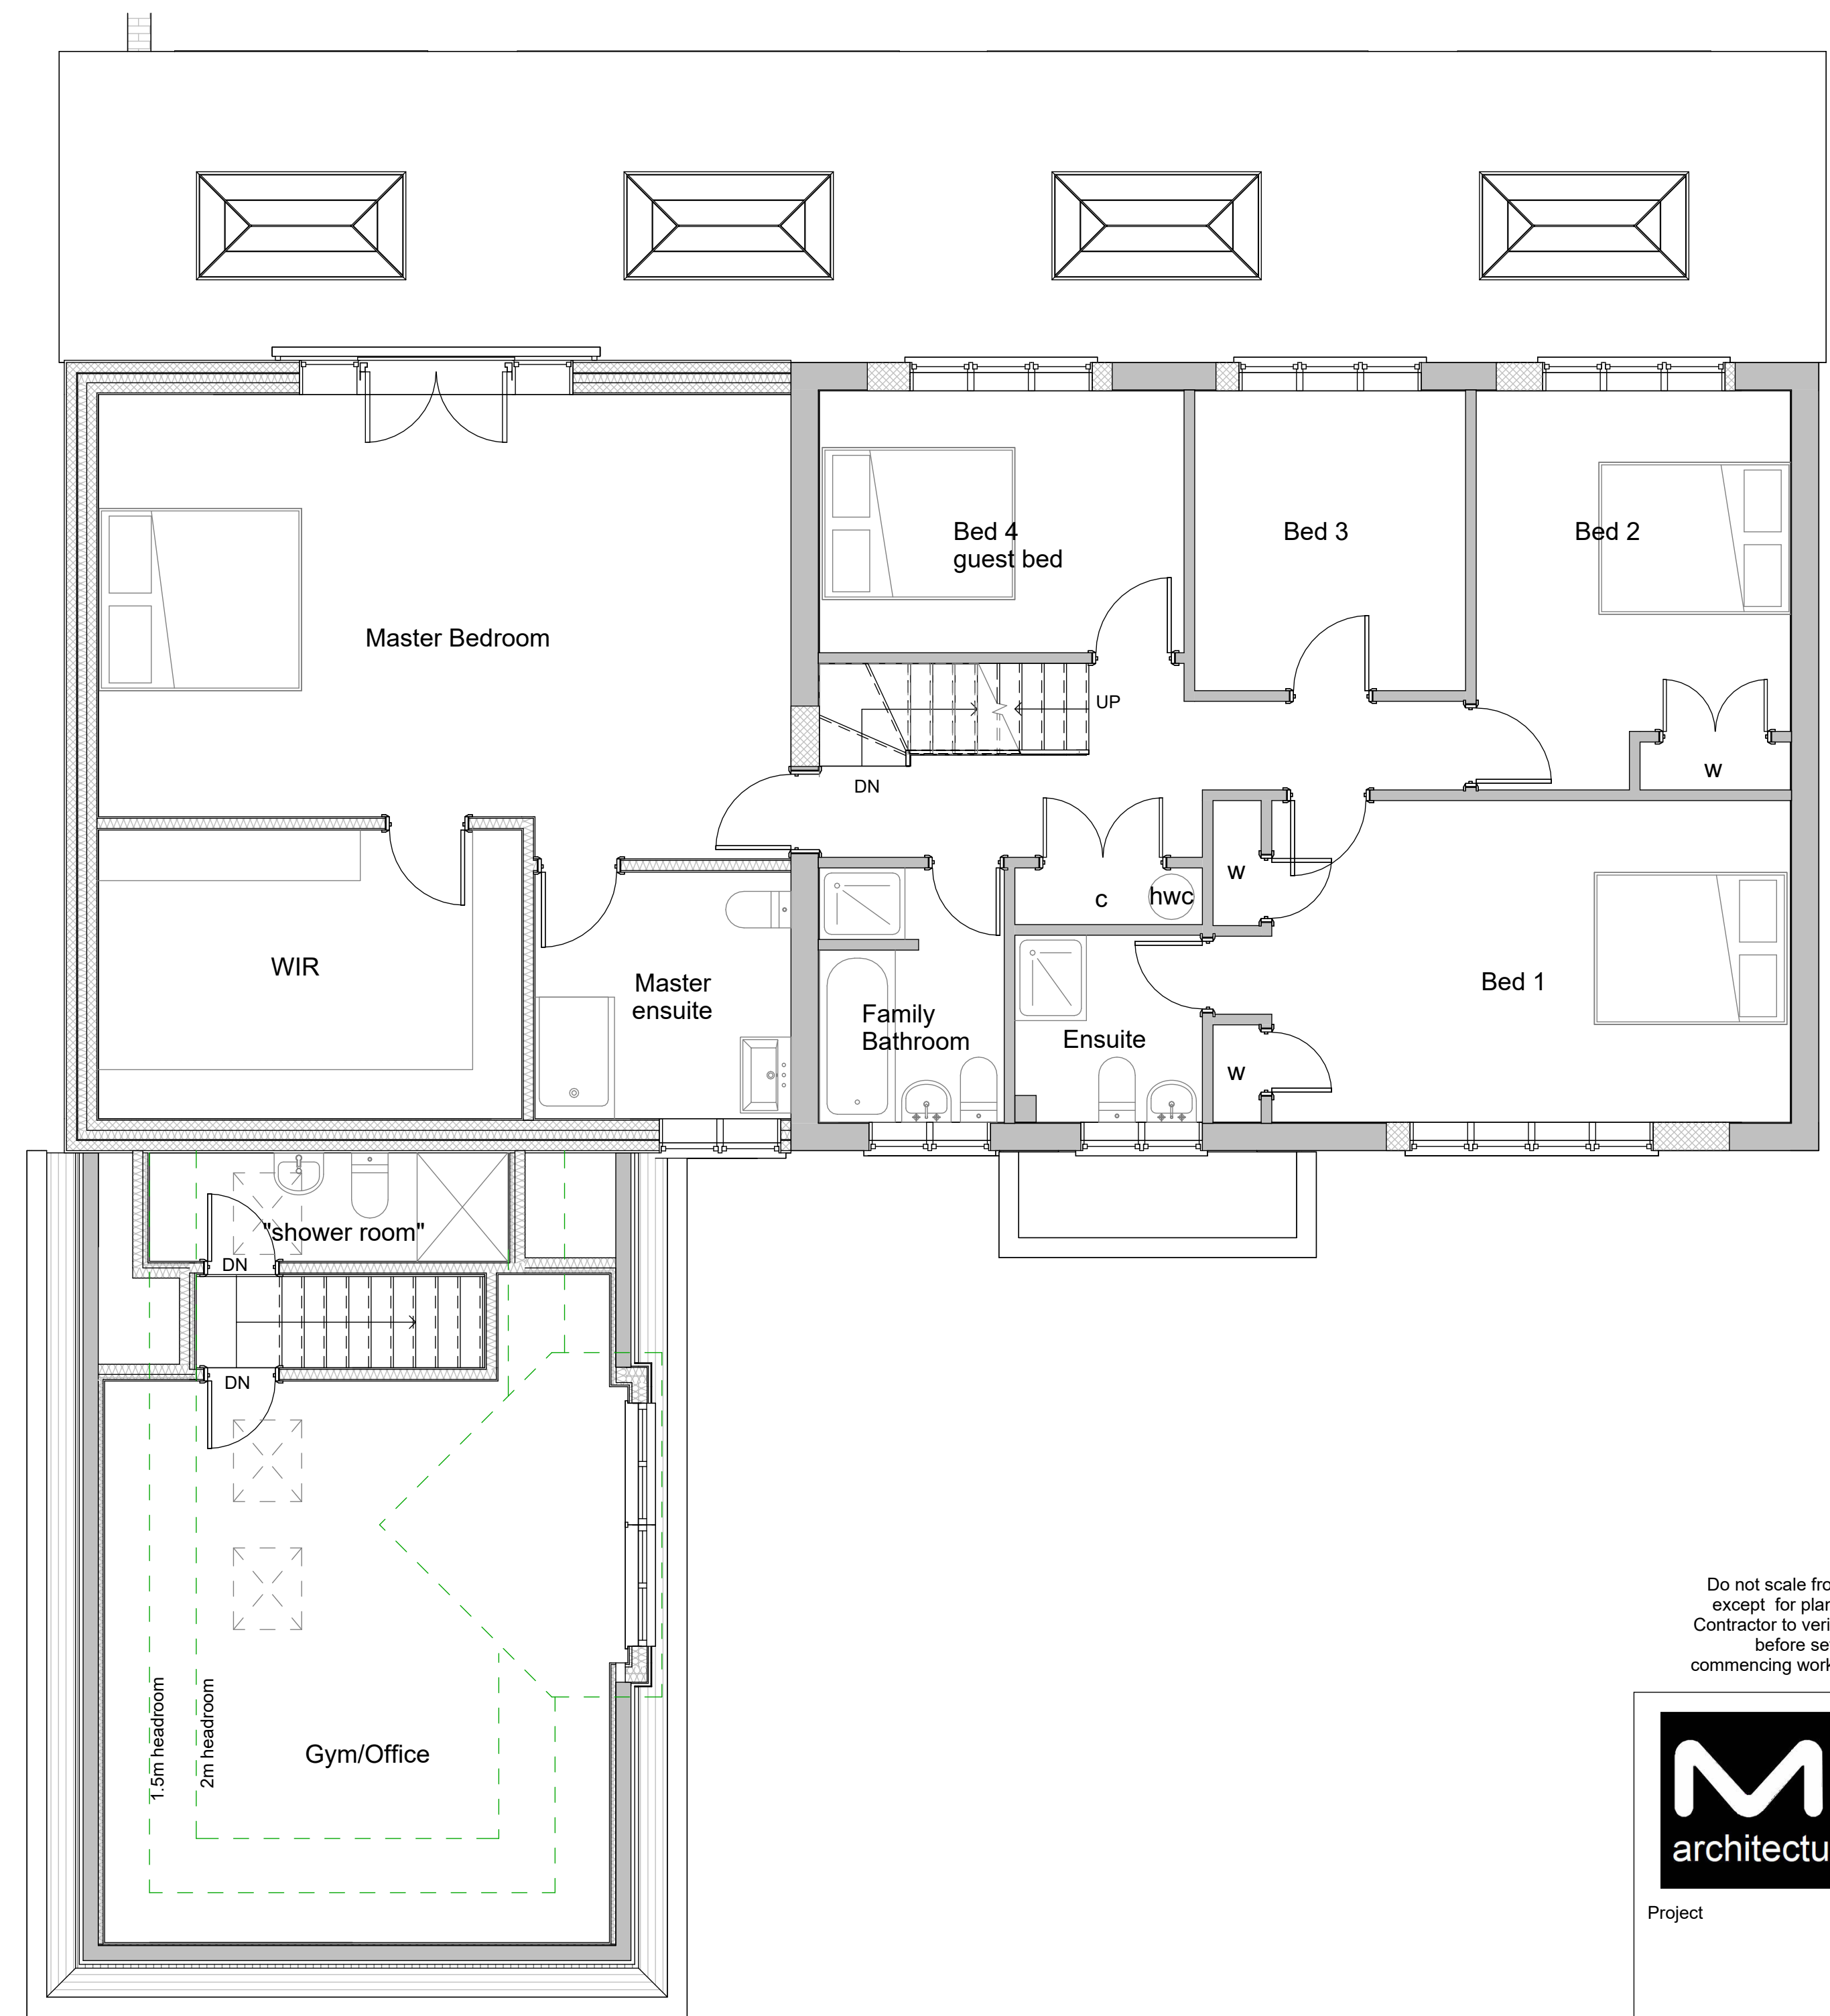


2 Proposed First Floor
1 : 50


Do not scale from this drawing except for planning purposes. Contractor to verify all dimensions before setting out, commencing work or placing order

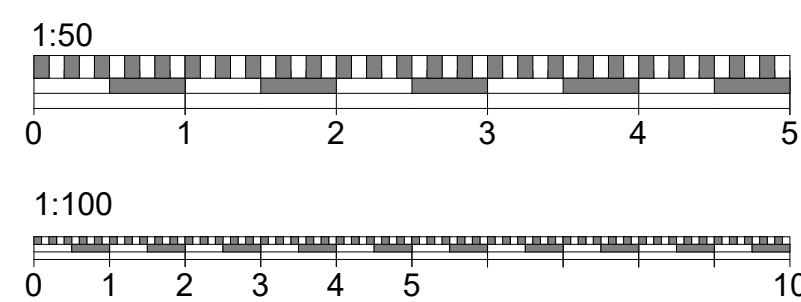


Project		
Chonary St Leonards Hill Windsor SL4 4AT		
Client	Clive Loo	
Drawing Title Proposed Ground and First Floor		
Project Ref	Layout Id	Rev.
3047	GA.03	09
Date: 24/04/2024	Scale @A1:	1 : 50
<small>M3 Architectural Design Ltd Basepoint Centres Limited 377-399 London Road Camberley GU15 3HL t: 01276 300024 e: info@m3architecturaldesign.co.uk w: www.m3architecturaldesign.co.uk © 2022 M3 Architectural Design Ltd</small>		

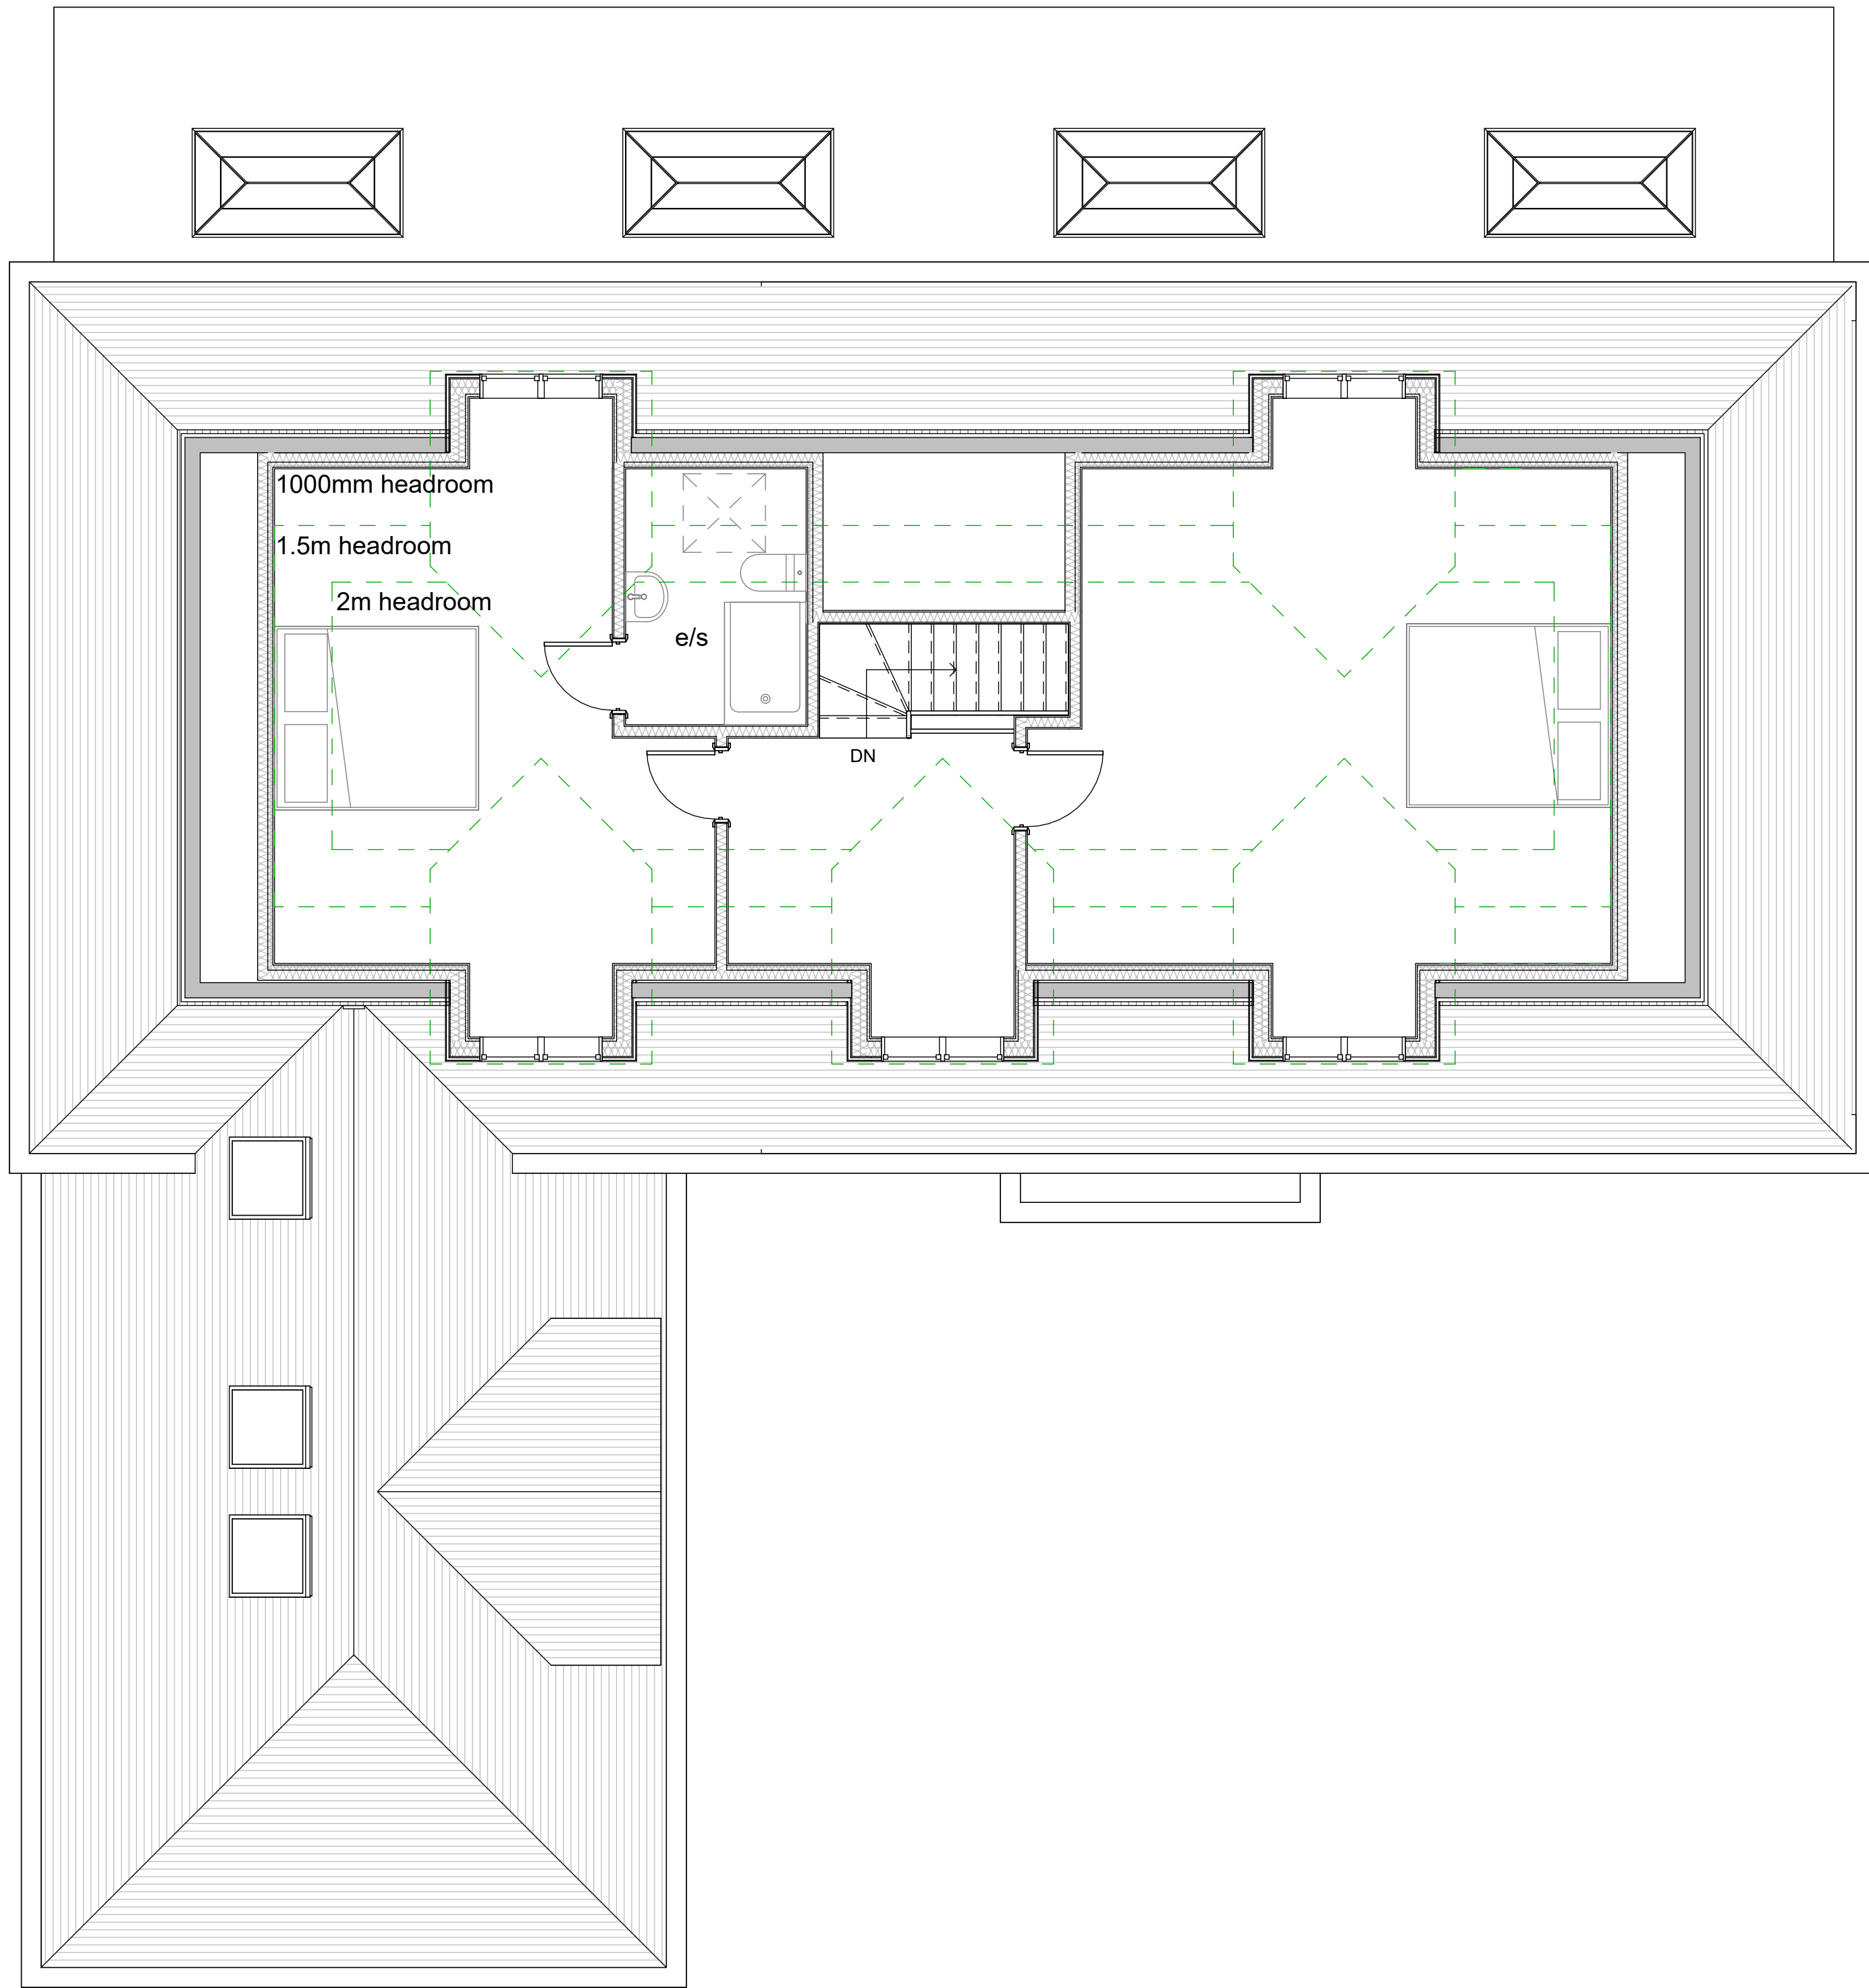

1 Proposed Loft Plan
1:50

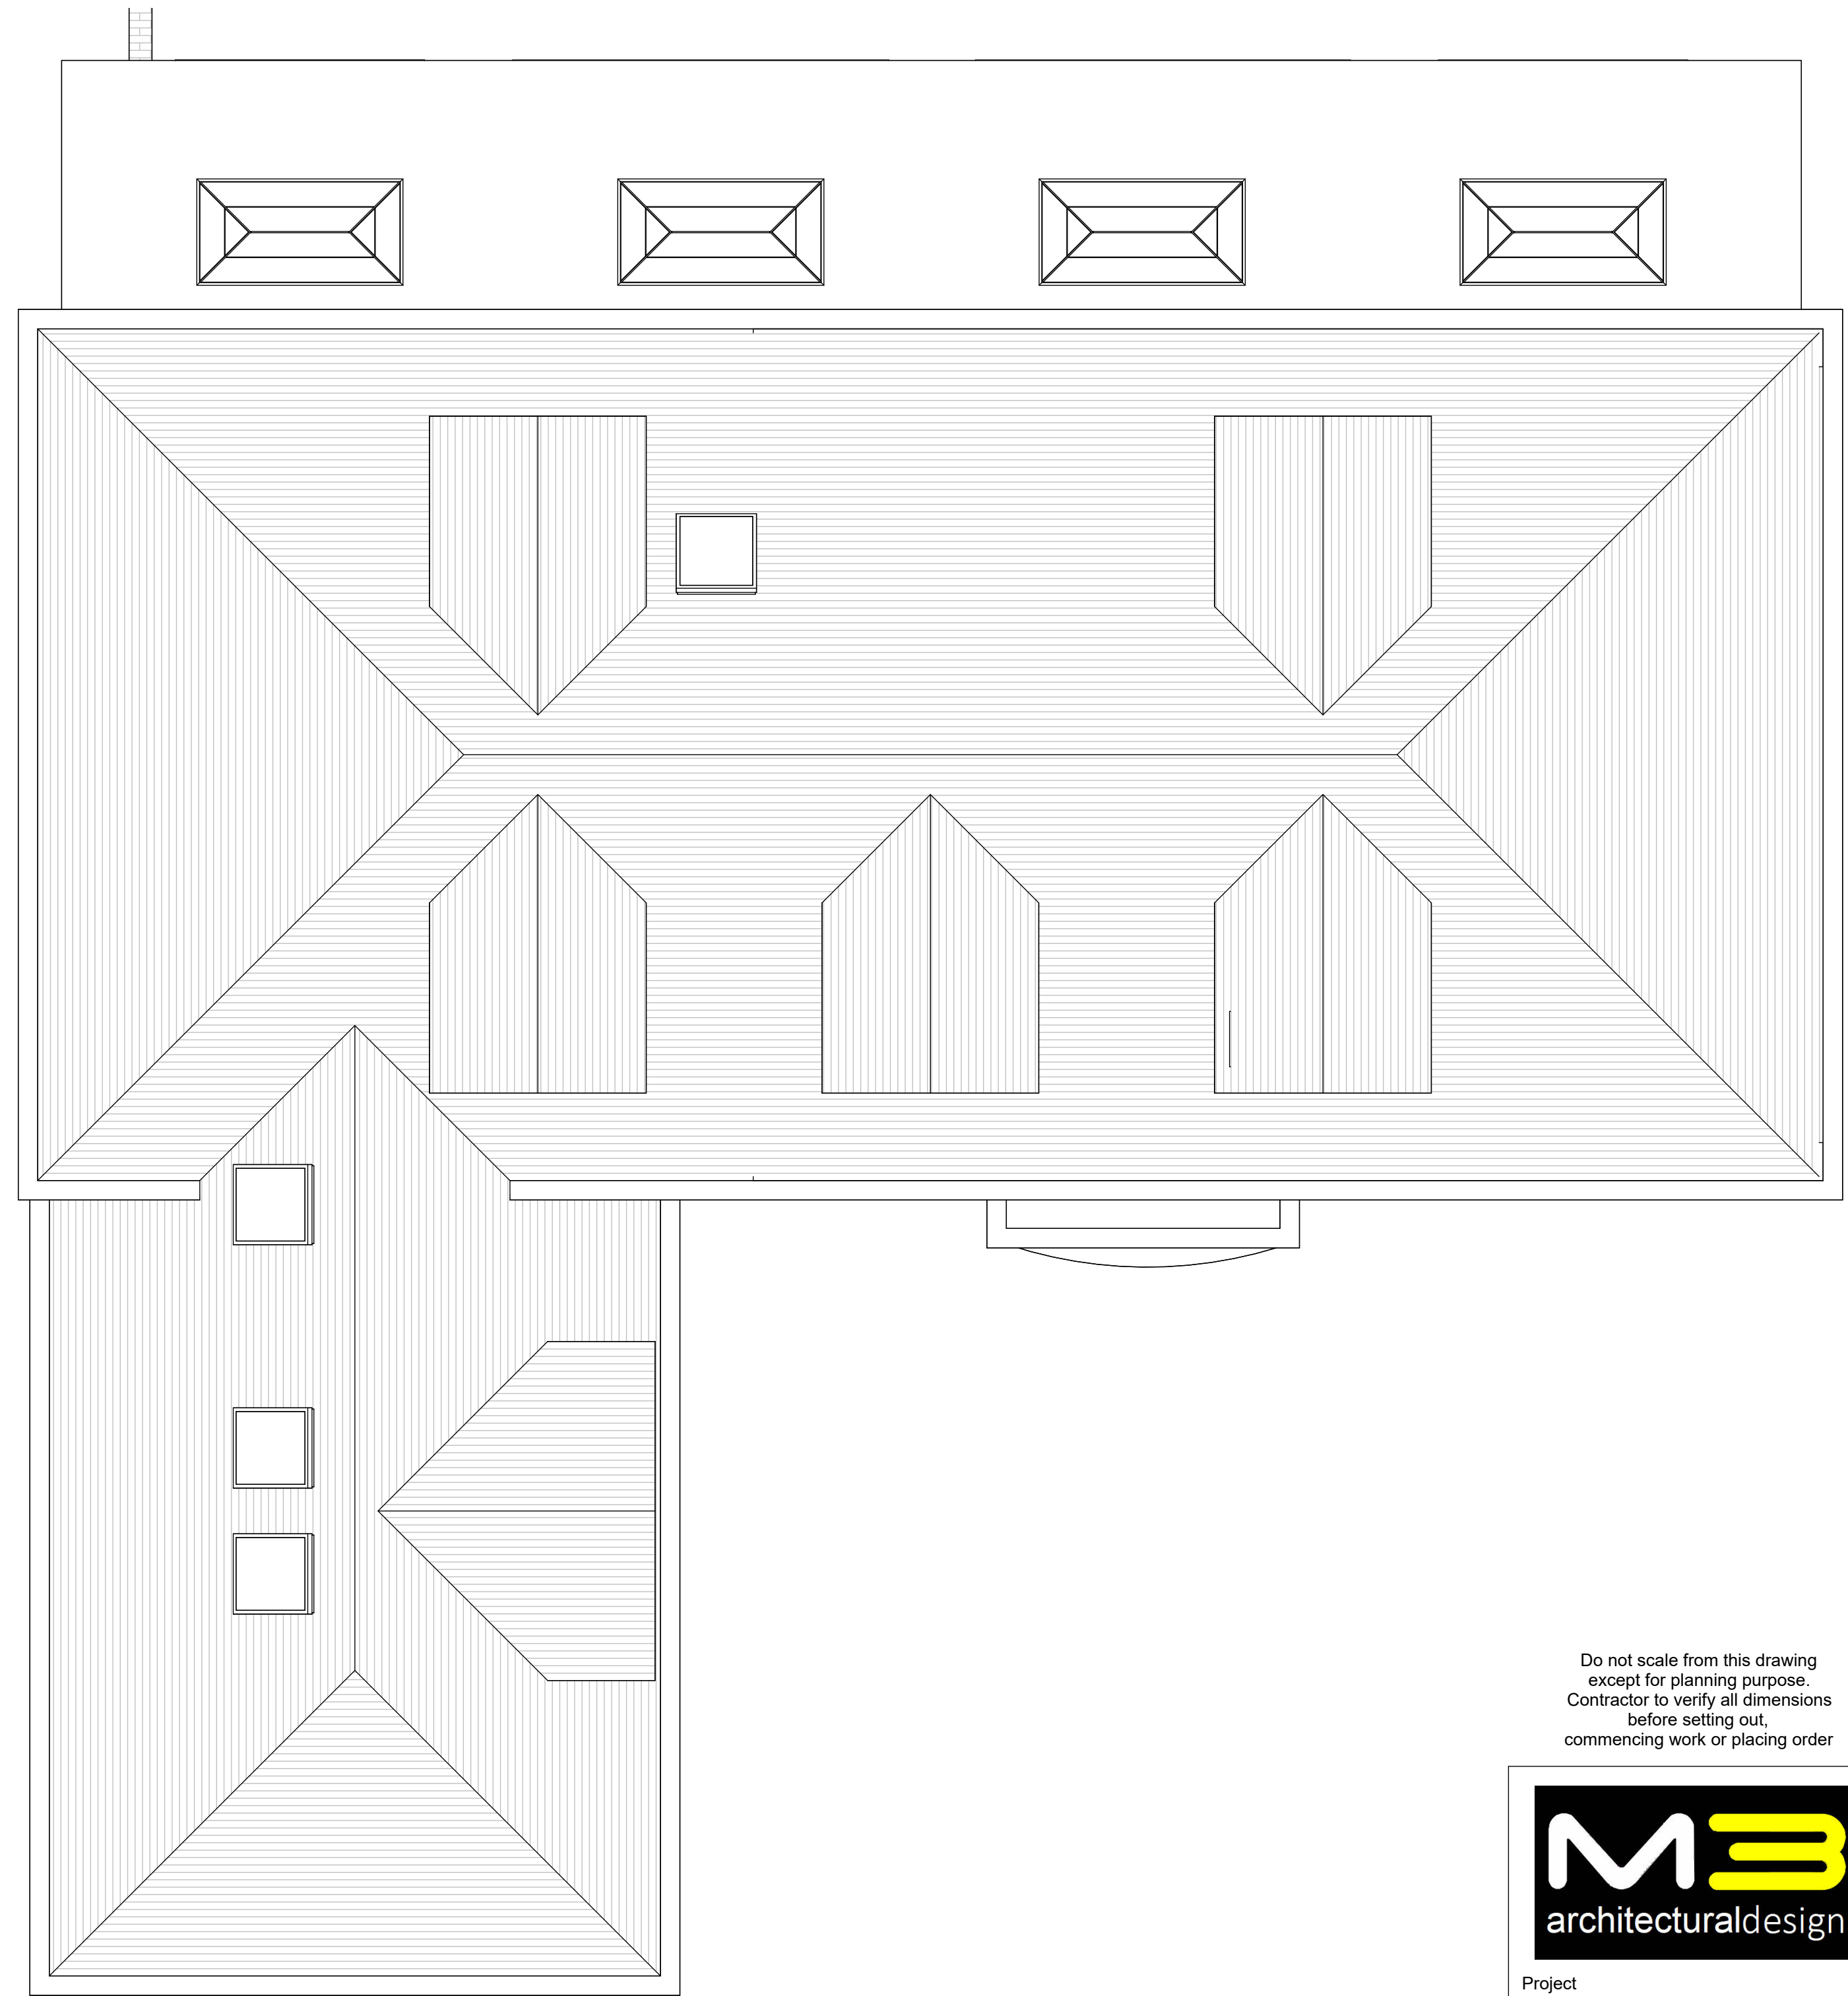

2 Proposed Roof Plan
1:50

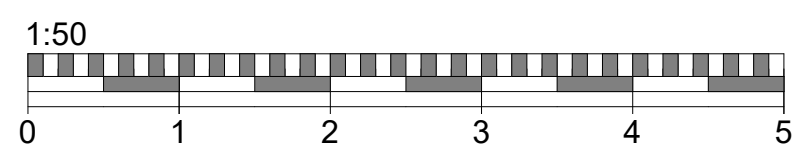

Do not scale from this drawing
except for planning purpose.
Contractor to verify all dimensions
before setting out,
commencing work or placing order



Project

Chonary St Leonards Hill
Windsor SL4 4AT

Client Clive Loo

Drawing Title
Proposed Loft and Roof

Project Ref	Layout Id	Rev.
3047	GA.04	09

Date: 24/04/2024 Scale @A1: 1:50

M3 Architectural Design Ltd
Basepoint Centres Limited
377-399 London Road
Camberley GU15 3HL

t: 01276 300024
e: info@m3architecturaldesign.co.uk
w: www.m3architecturaldesign.co.uk
© 2023 M3 Architectural Design Ltd



1 Proposed Front Elevation
1 : 50




2 Proposed Side Elevation_1
1 : 50



3 Proposed Rear Elevation
1 : 50



4 Proposed Side Elevation_2
1 : 50

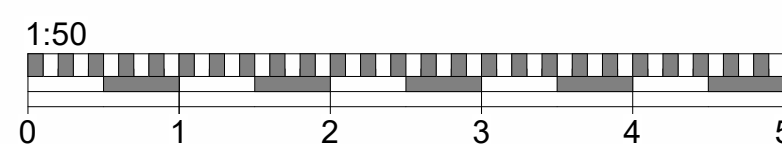

Do not scale from this drawing
except for planning purpose.
Contractor to verify all dimensions
before setting out,
commencing work or placing order



Project

Chonary St Leonards Hill
Windsor SL4 4AT

Client Clive Loo

Drawing Title
Proposed Elevations

Project Ref	Layout Id	Rev.
3047	GA.05	09

Date: 24/04/2024 Scale @A1: 1 : 50

M3 Architectural Design Ltd
Basepoint Centres Limited
377-399 London Road
Camberley GU15 3HL

t: 01276 300024
e: info@m3architecturaldesign.co.uk
w: www.m3architecturaldesign.co.uk

© 2023 M3 Architectural Design Ltd