





1 Existing Ground Floor
1 : 50

 

2 Existing First Floor
1 : 50

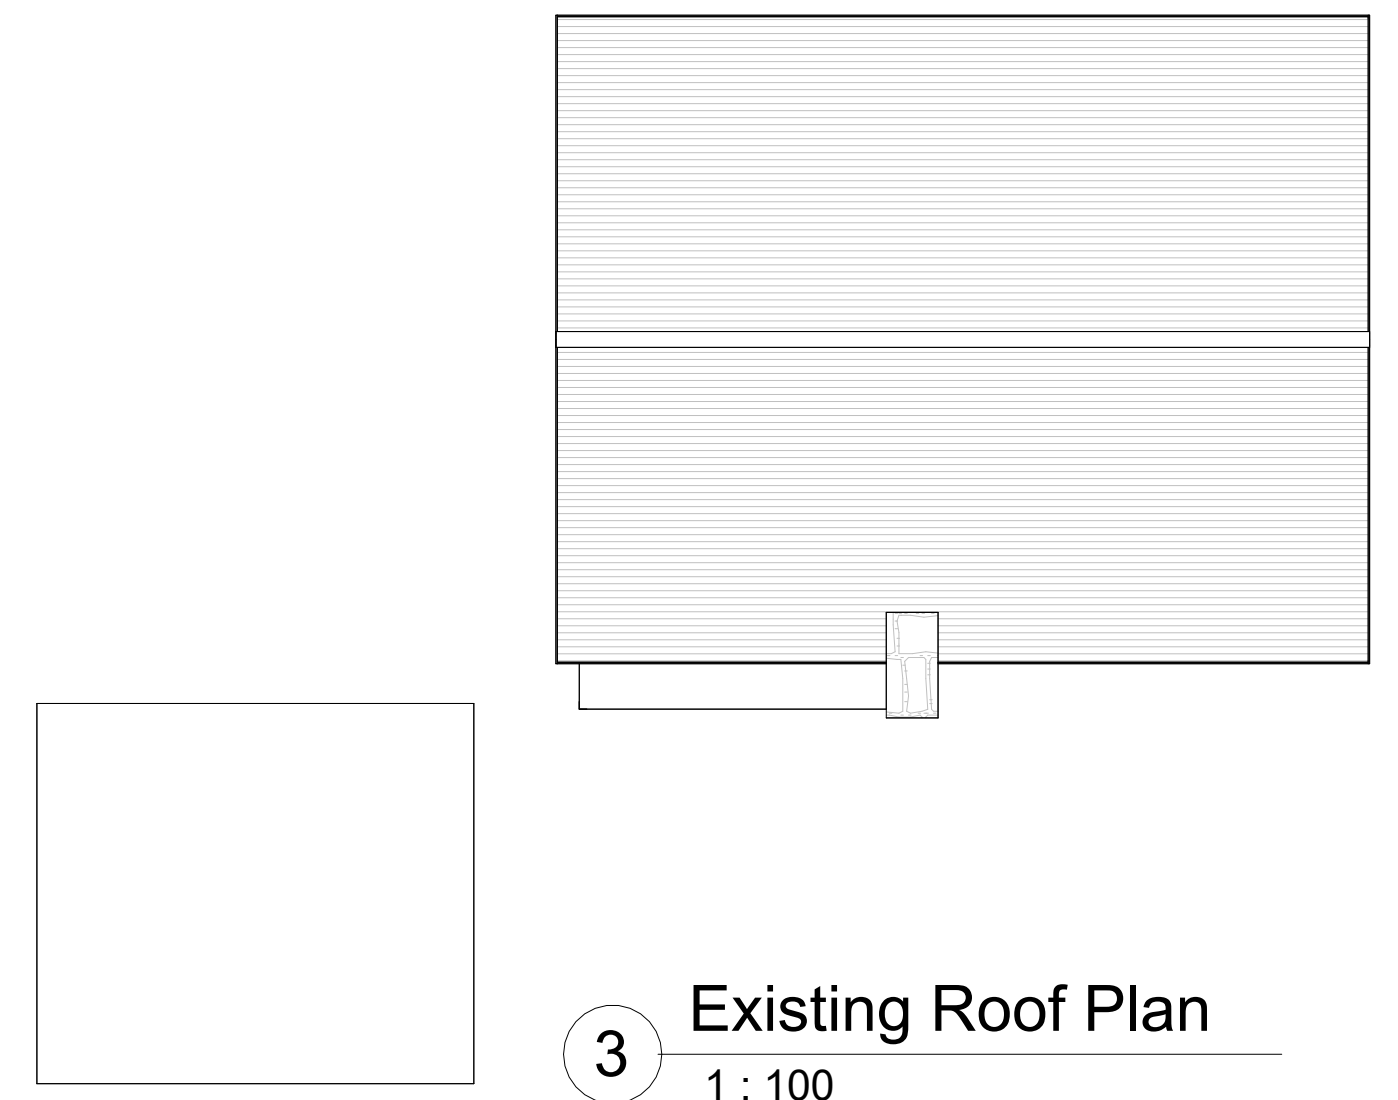

3 Existing Roof Plan
1 : 100

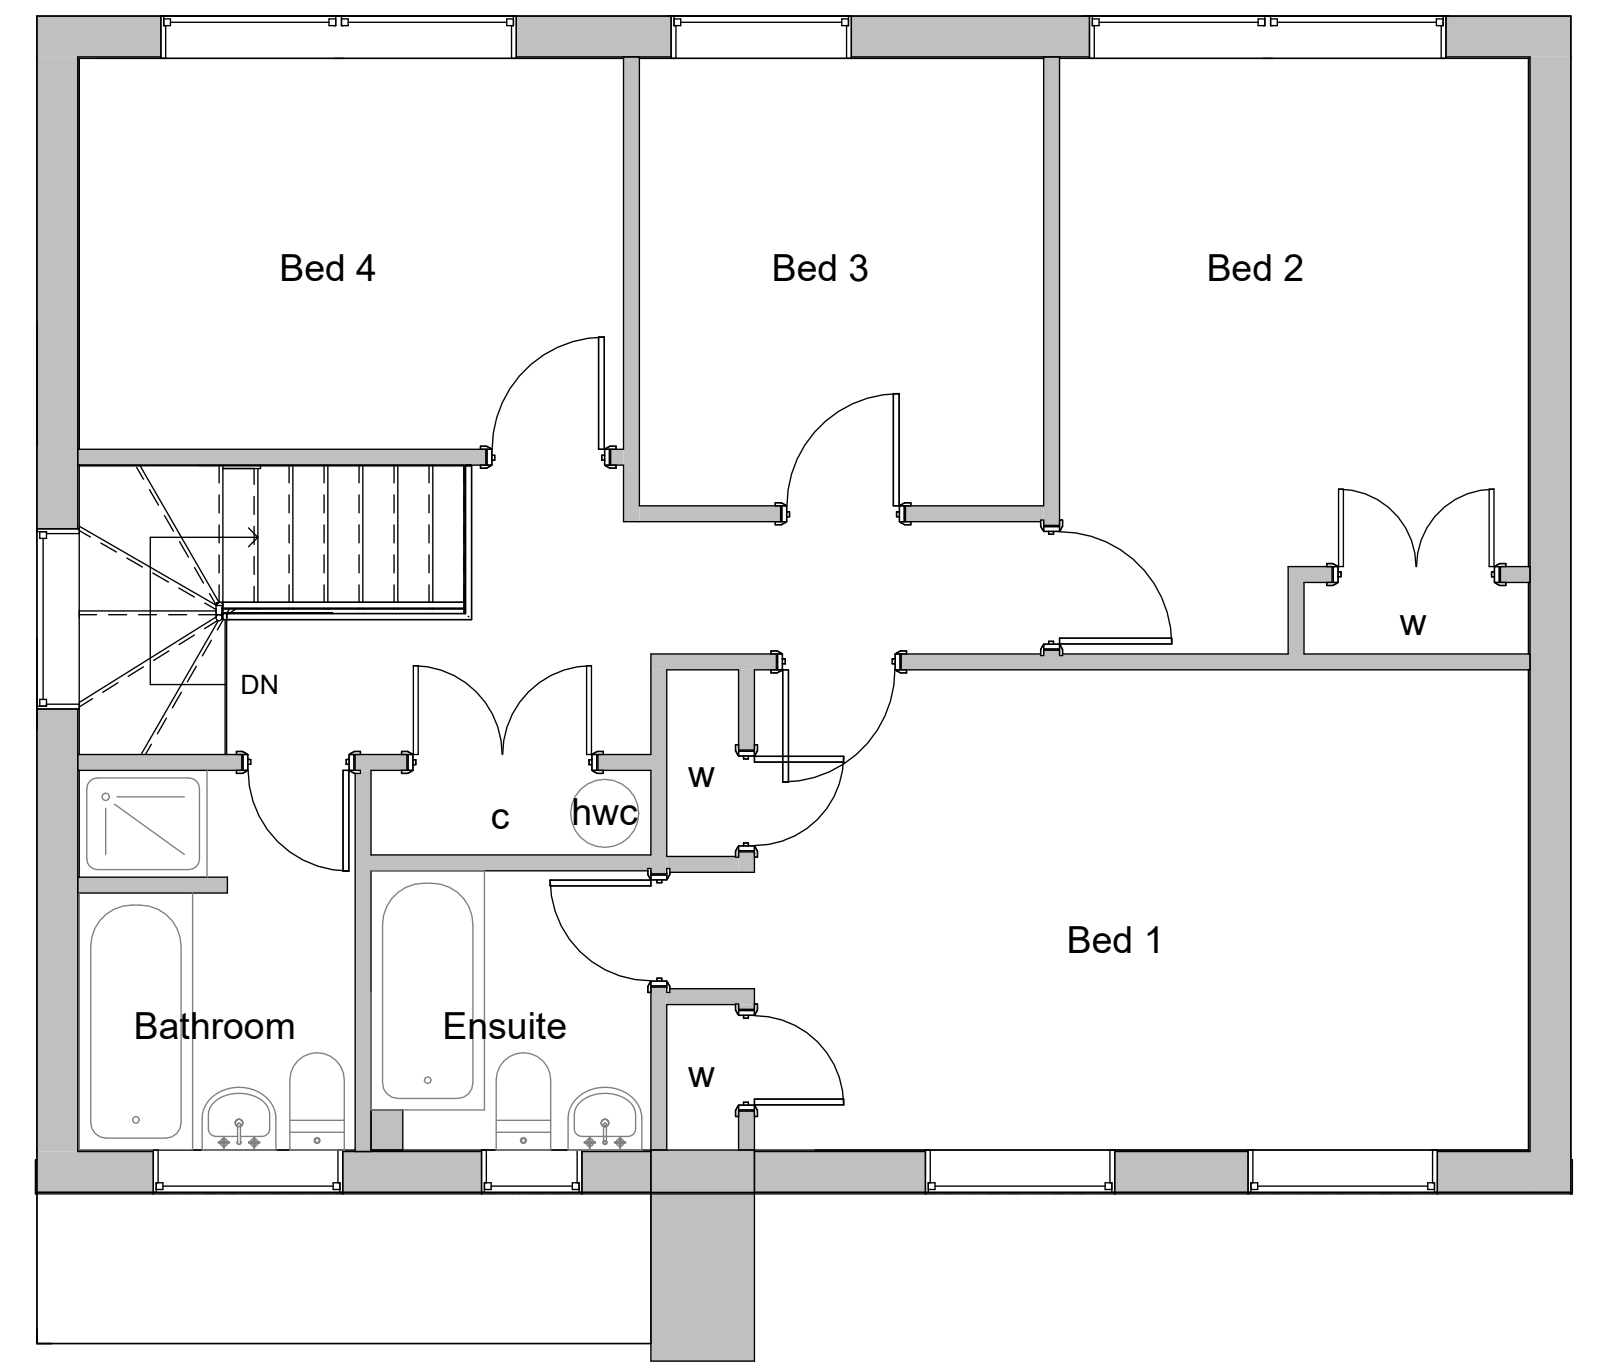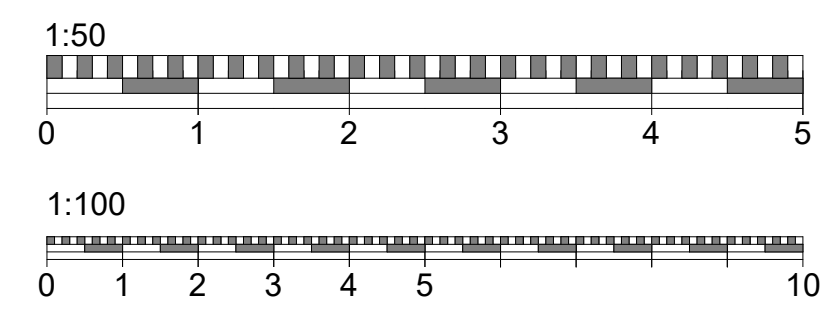


Do not scale from this drawing
except for planning purposes.
Contractor to verify all dimensions
before setting out,
commencing work or placing order




Project		
Chonary St Leonards Hill Windsor SL4 4AT		
Client		Clie Loo
Drawing Title Existing Floor Plans and Roof		
Project Ref	Layout Id	Rev.
3047	GA.01	
Date: 21/04/2023	Scale @A1:	As indicated
<small>M3 Architectural Design Ltd Basepoint Centres Limited 377-399 London Road Camberley GU15 3HL t: 01276 300024 e: info@m3architecturaldesign.co.uk w: www.m3architecturaldesign.co.uk © 2022 M3 Architectural Design Ltd</small>		



1 Existing Front Elevation
1 : 50

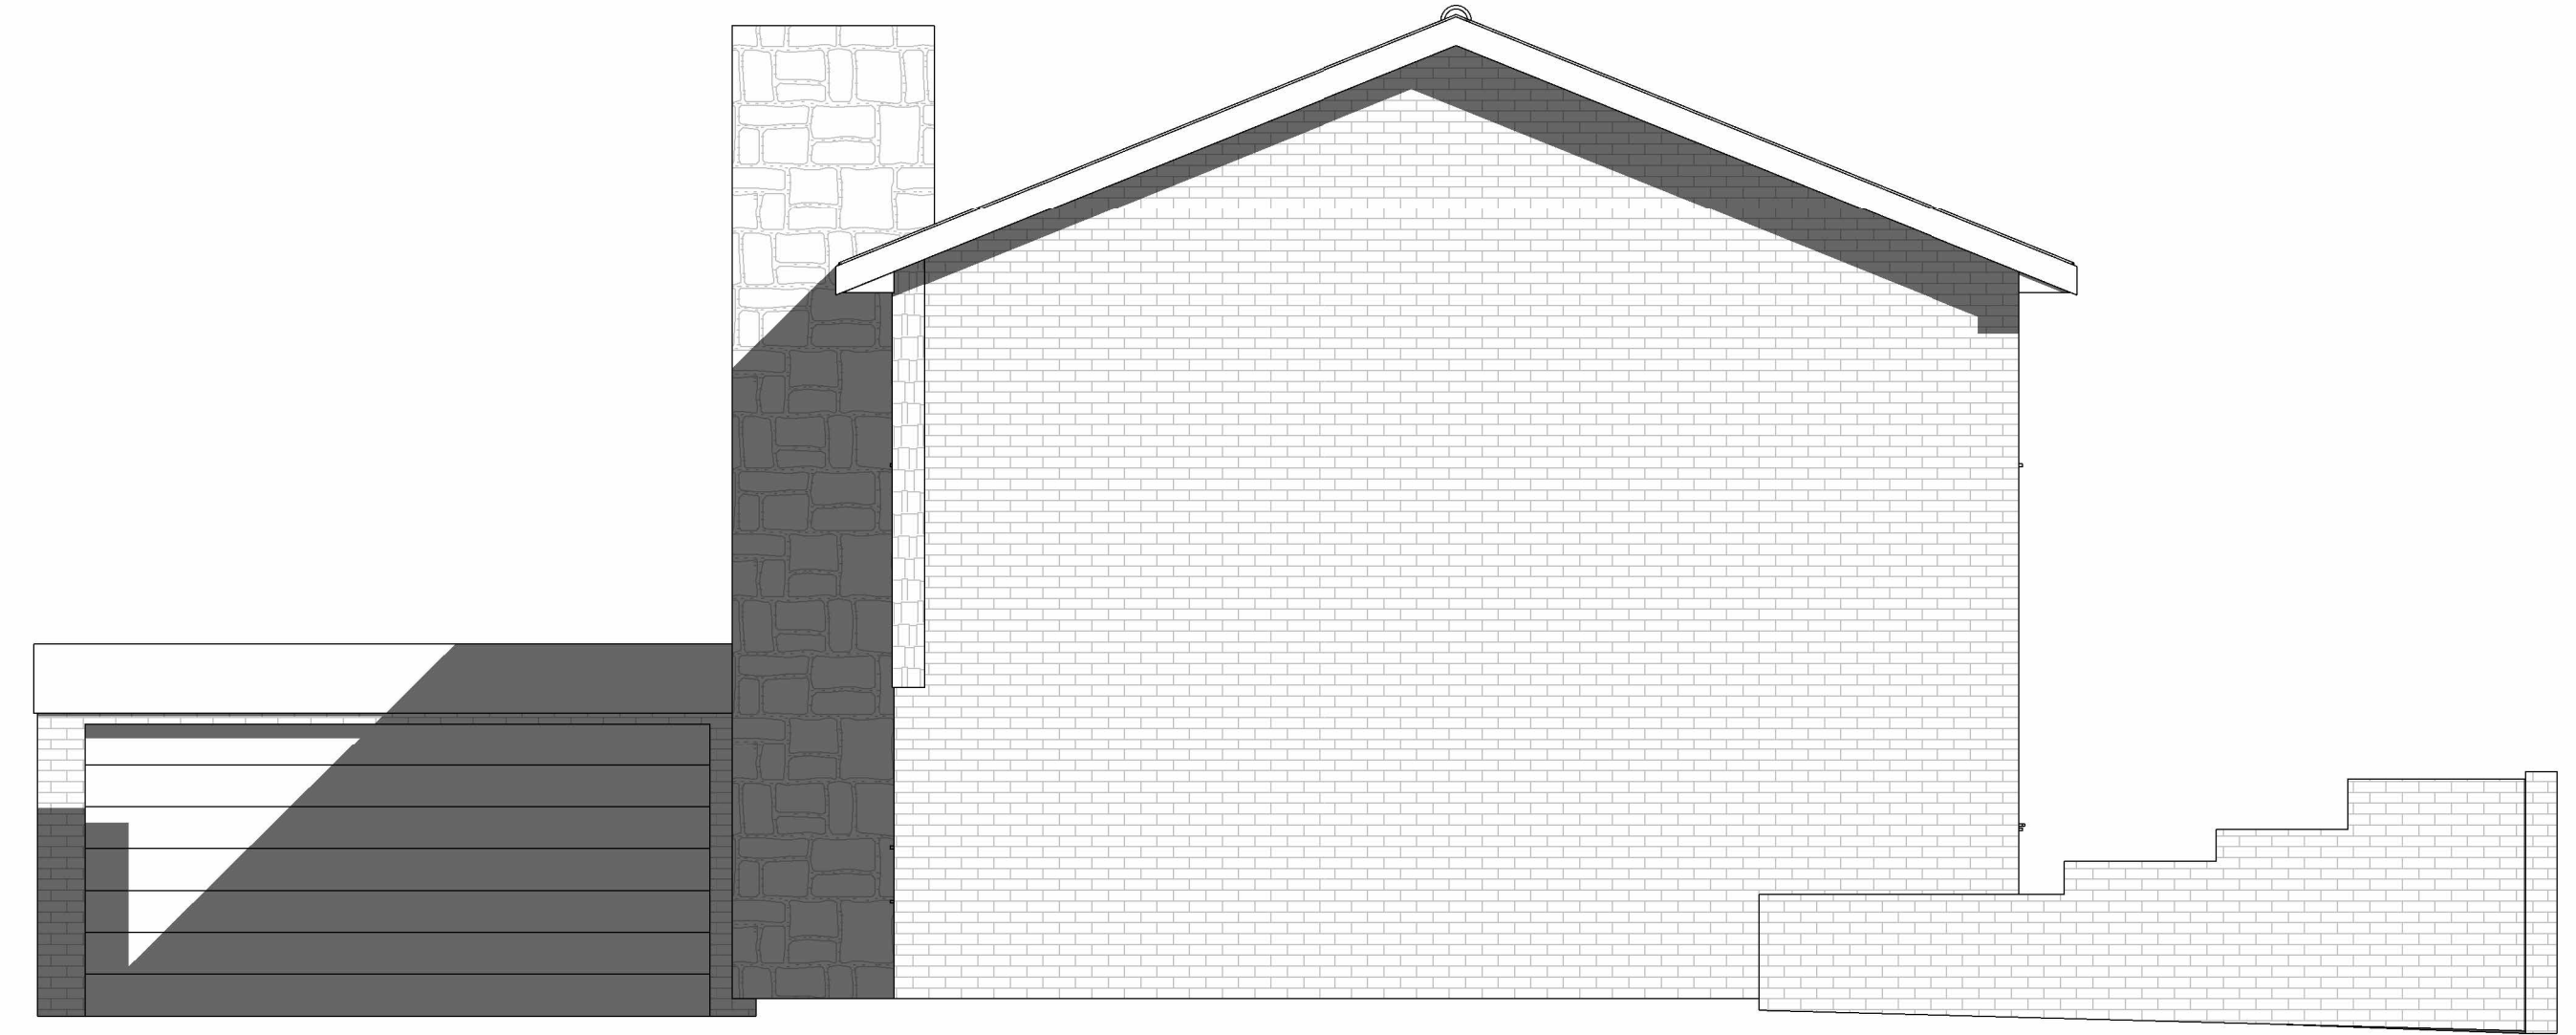

2 Existing Side Elevation_1
1 : 50

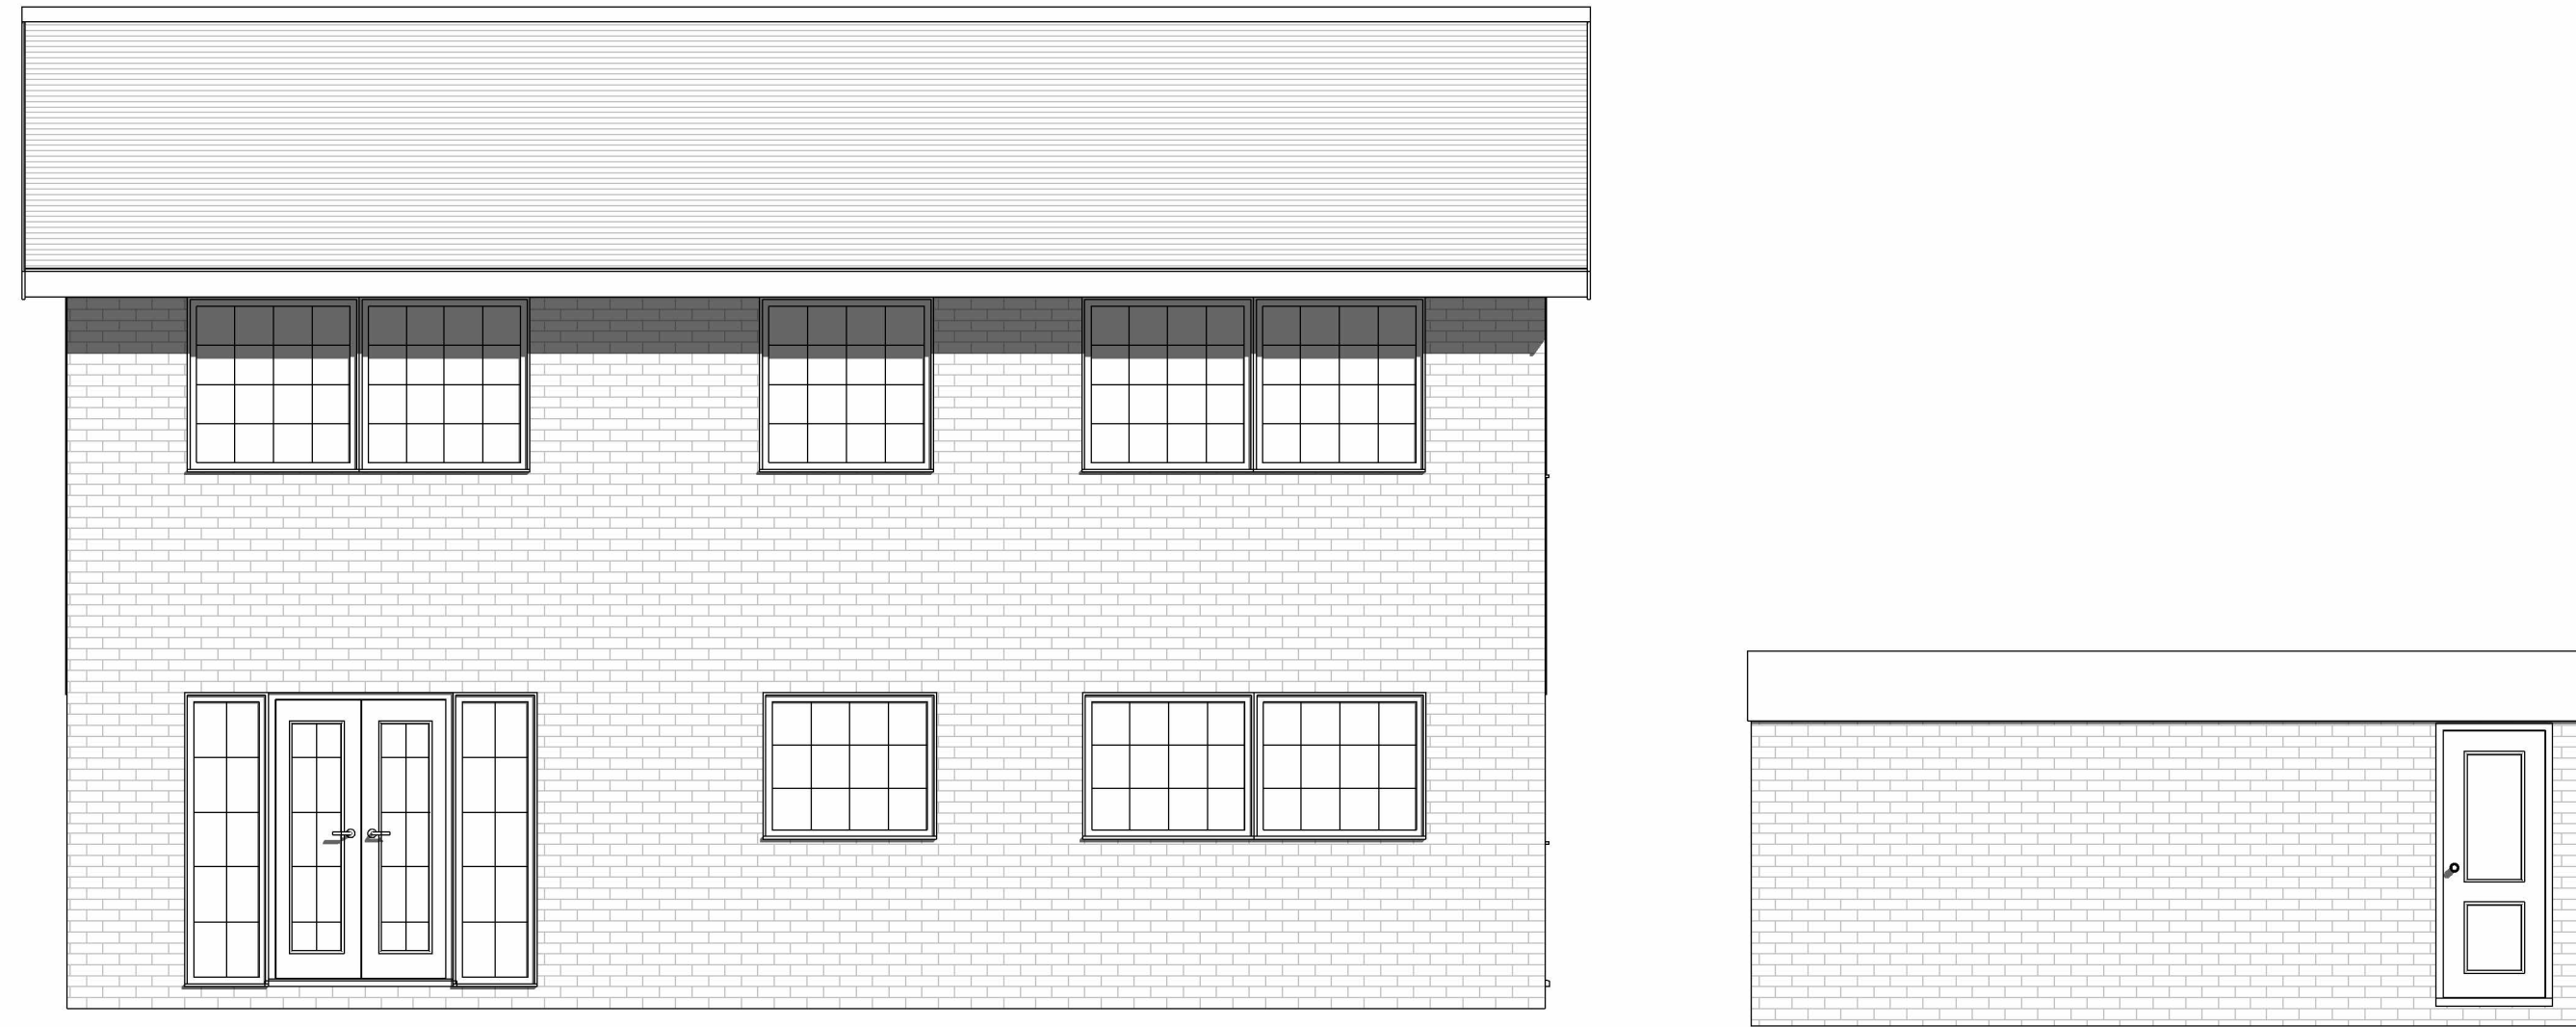

3 Existing Rear Elevation
1 : 50



4 Existing Side Elevation_2
1 : 50

Do not scale from this drawing
except for planning purpose.
Contractor to verify all dimensions
before setting out,
commencing work or placing order



Project

Chonary St Leonards Hill
Windsor SL4 4AT

Client Clie Loo

Drawing Title
Existing Elevations

Project Ref	Layout Id	Rev.
3047	GA.02	

Date: 21/04/2023 Scale @A1: 1 : 50

M3 Architectural Design Ltd
Basepoint Centres Limited
377-399 London Road
Camberley GU15 3HL

t: 01276 300024
e: info@m3architecturaldesign.co.uk
w: www.m3architecturaldesign.co.uk

© 2023 M3 Architectural Design Ltd

