


ORIGINAL SHEET SIZE - A3, SCALE AS SHOWN

NOTE:

THIS DRAWING IS FOR PLANNING PURPOSES ONLY
THIS DRAWING IS BASED UPON SURVEY INFORMATION
DRAWN BY OTHERS.

ALL CRITICAL DIMENSIONS TO BE CHECKED ON SITE.

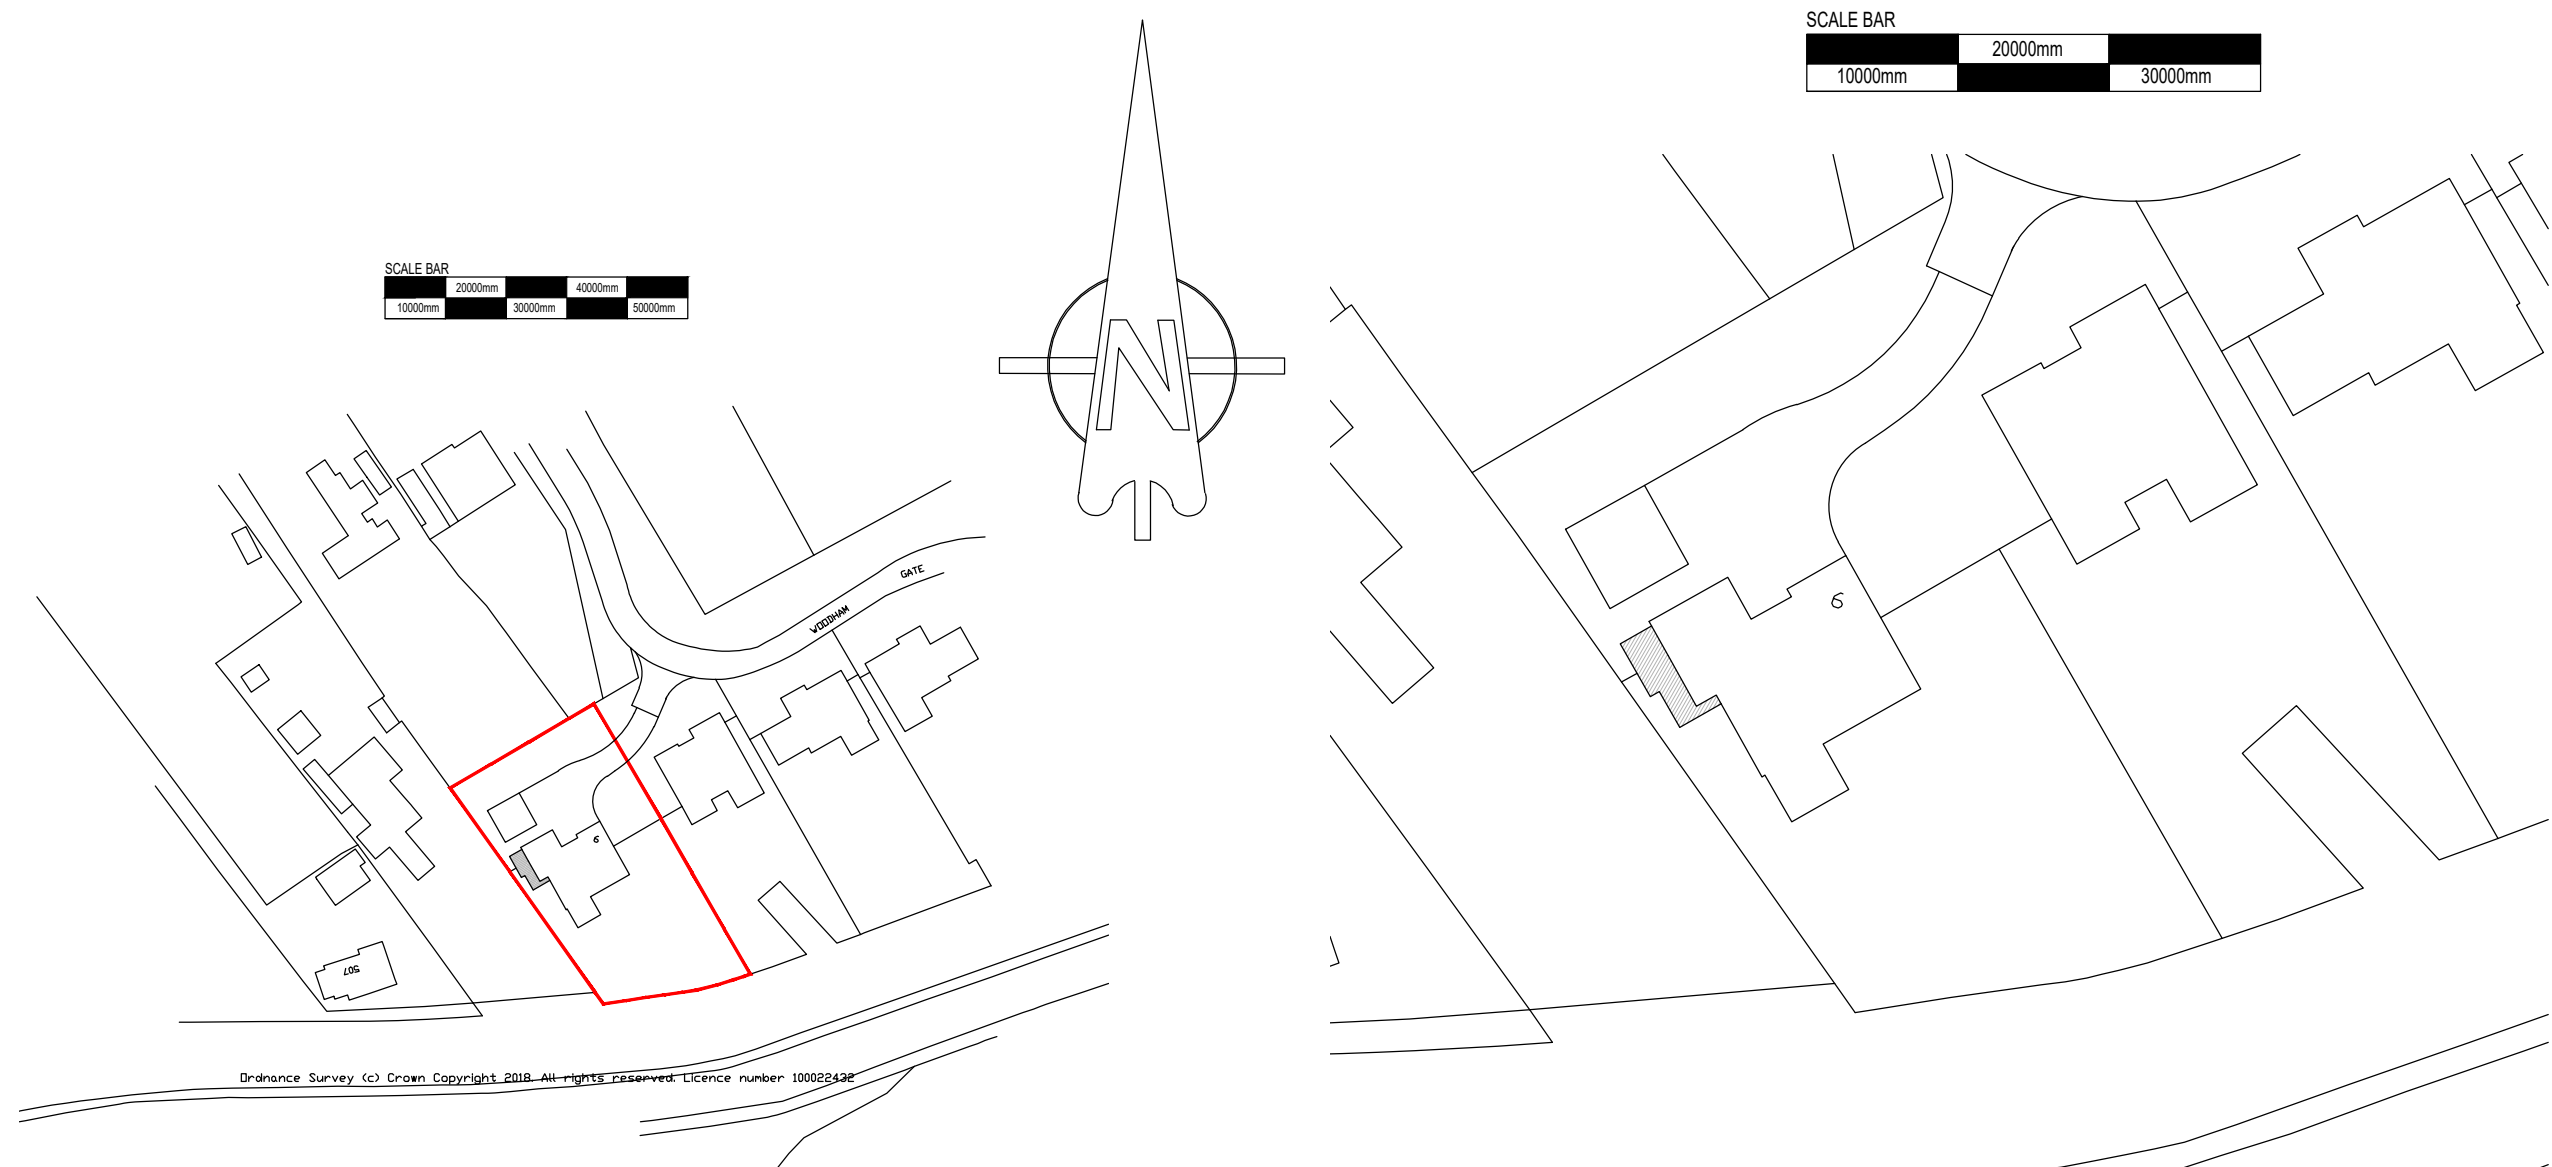

Location Plan as Prop 1:1250

Site Plan as Prop 1:500

Client
MR & MRS GIOVANDO

Drawing Title
LOCATION AND SITE PLANS
AS PROPOSED

Rev. Date Description

Drawn Checked

Project Address
9 WOODHAM GATE, WOODHAM
RD, WOKING, GU21 5AY

Project Description
NEW SINGLE STOREY
SIDE ADDITION
AT 9 WOODHAM GATE

Scale 1:1250/500

Drawn GDP

Author GDP

Date APR 24

Drawing Status

Drg.No CDA-269-045

Rev.

PLANNING

CDA Conceptual Design Associates Ltd
Architectural Services

1A Chobham Road,
Woking, Surrey
GU21 6HX
T: 01483 766 966
F: 01483 766 966
E: enquiries@conceptual-design.co.uk
W: www.conceptual-design.co.uk