



SCALE BAR

 

SCALE 1:100 @A3

NOTE:


THIS DRAWING IS FOR PLANNING PURPOSES ONLY
 THIS DRAWING IS BASED UPON SURVEY INFORMATION
 DRAWN BY OTHERS.
 ALL CRITICAL DIMENSIONS TO BE CHECKED ON SITE.

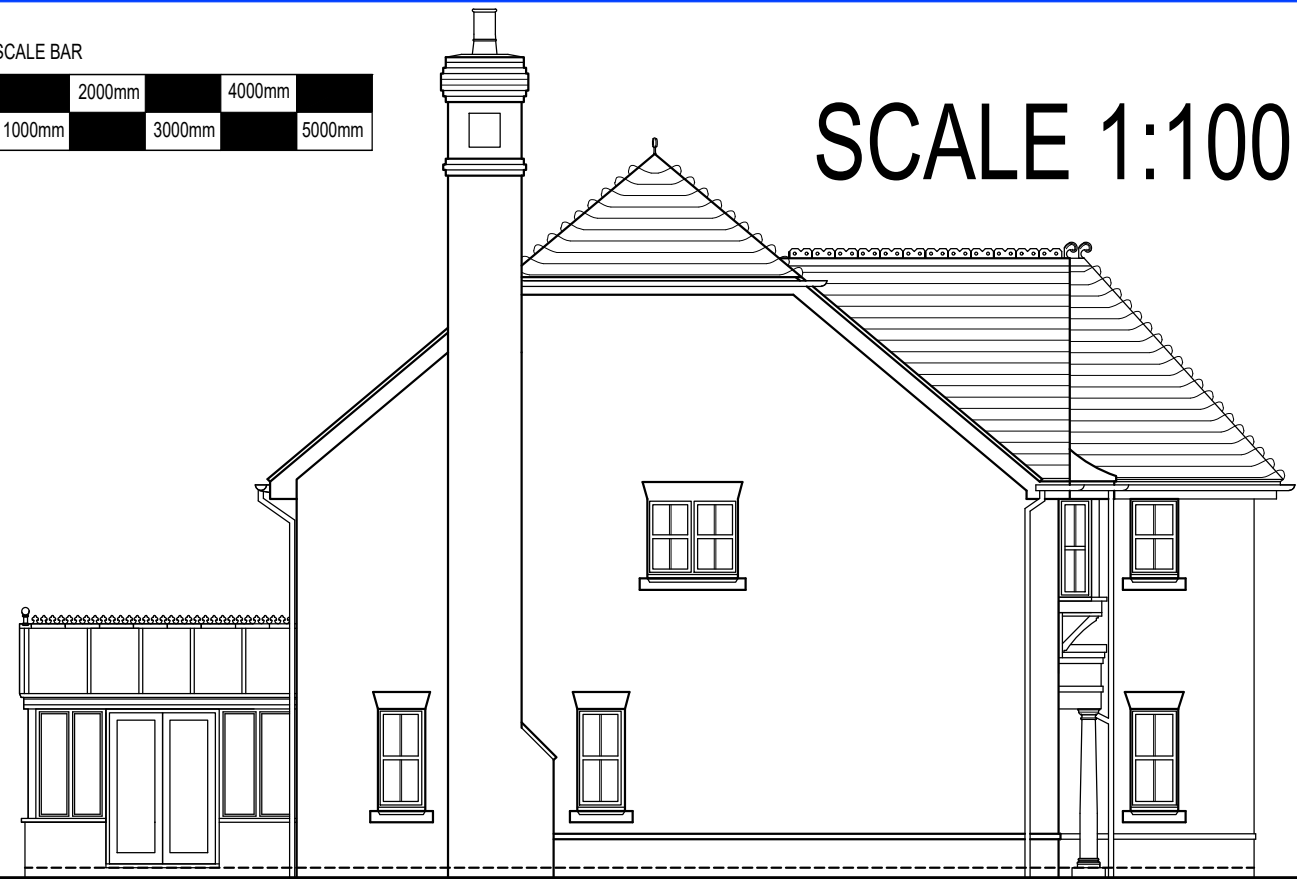

EAST ELEVATION AS EXISTING



NORTH ELEVATION AS EXISTING

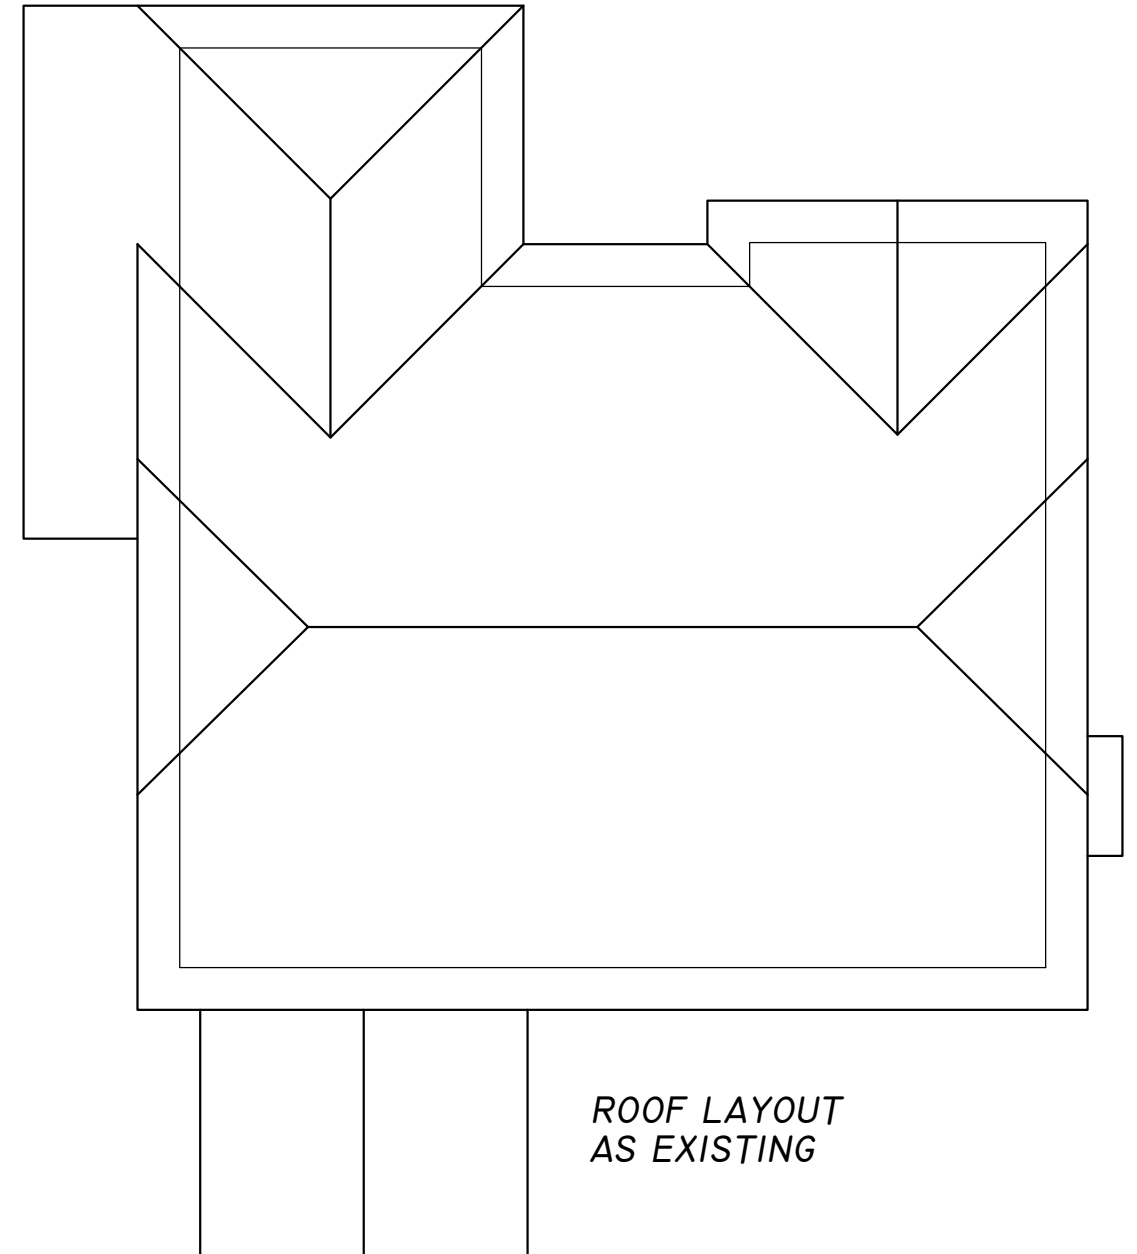

ROOF LAYOUT AS EXISTING

Client
MR & MRS GIOVANDO

Project Address
PR 24
RD, WOKING, GU21 5AY

Drawing Title
ROOF PLAN, NORTH & EAST
ELEVATIONS AS EXISTING

Project Description
NEW SINGLE STOREY
SIDE ADDITION
AT 9 WOODHAM GATE

Rev. Date Description

Scale 1:100

Date APR 24

Drg.No CDA-269-043

Drawn Checked

Drawn GDP

Author GDP

Drawing Status

PLANNING

CDA Conceptual Design Associates Ltd
Architectural Services

1A Chobham Road,
Woking, Surrey
GU21 6HX
T: 01483 766 966
F: 01483 766 966
E: enquiries@conceptual-design.co.uk
W: www.conceptual-design.co.uk