




# ORIGINAL SHEET SIZE - A3, SCALE AS SHOWN

NOTE:

THIS DRAWING IS FOR PLANNING PURPOSES ONLY  
 THIS DRAWING IS BASED UPON SURVEY INFORMATION  
 DRAWN BY OTHERS.  
 ALL CRITICAL DIMENSIONS TO BE CHECKED ON SITE.

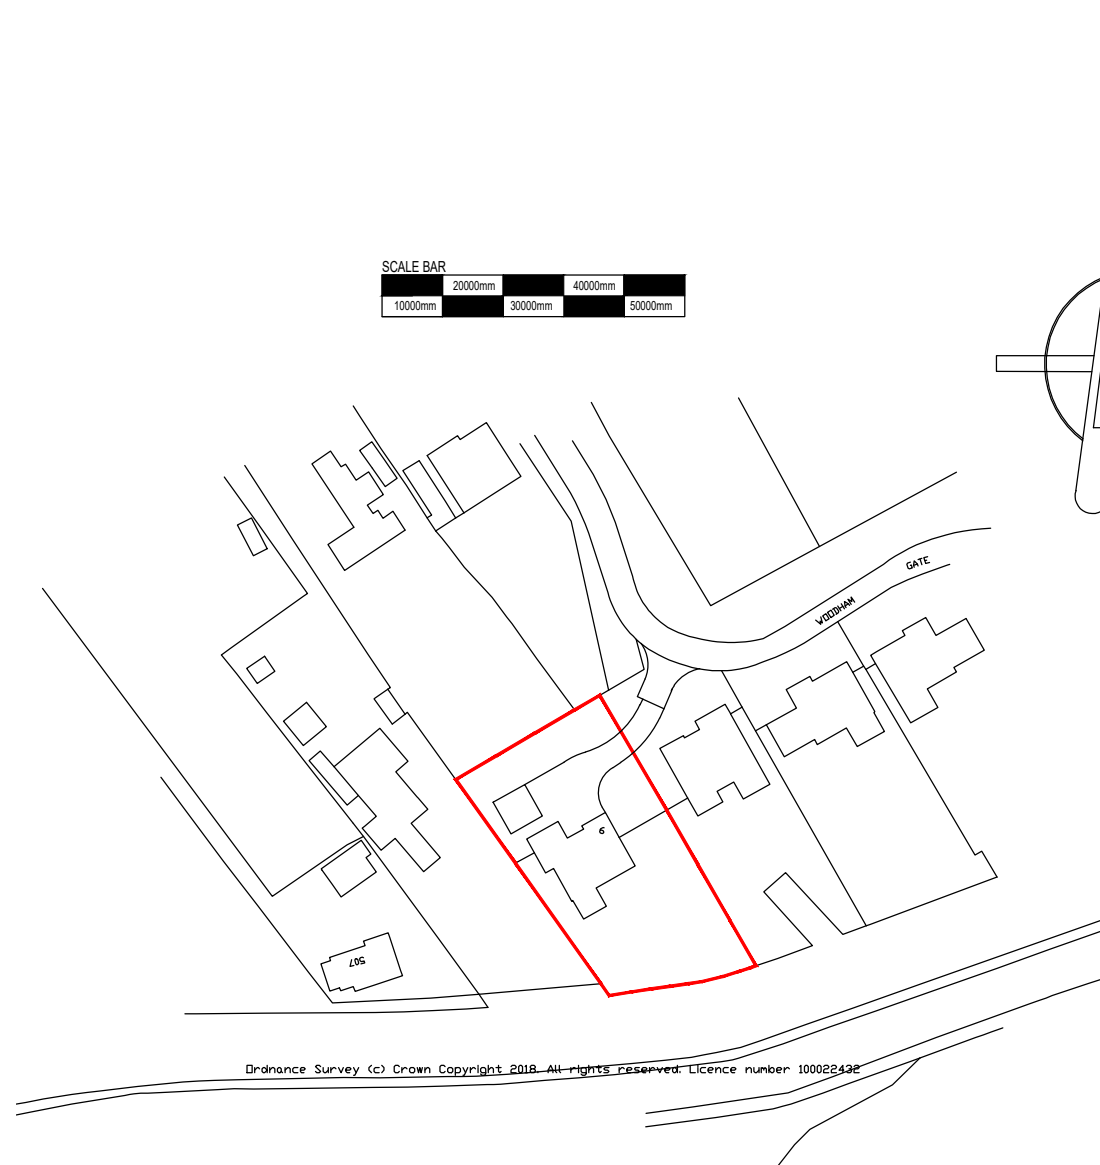

Location Plan as Exist 1:1250

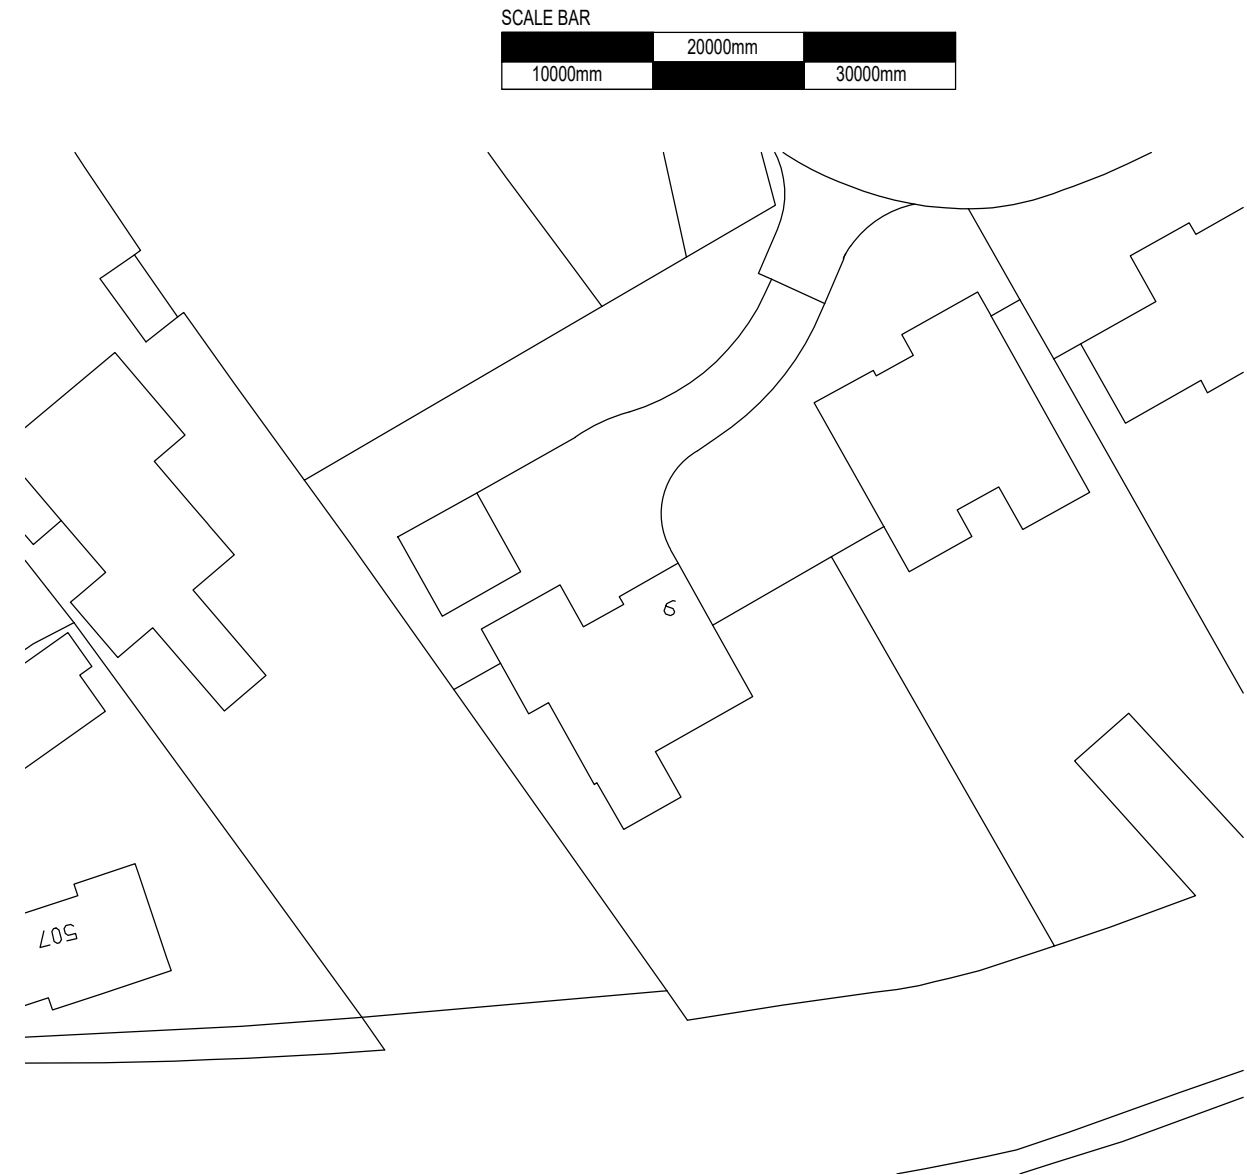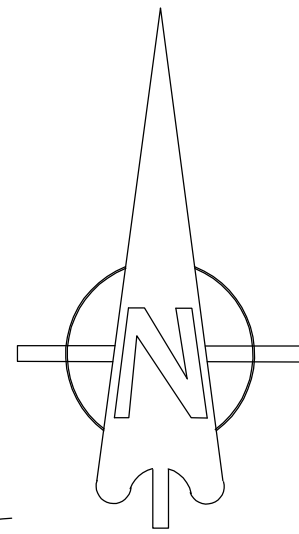

Site Plan as Exist 1:500

Client  
MR & MRS GIOVANDO

Project Address  
9 WOODHAM GATE, WOODHAM  
RD, WOKING, GU21 5AY

Drawing Title  
LOCATION AND SITE PLANS  
AS EXISTING

Project Description  
NEW SINGLE STOREY  
SIDE ADDITION  
AT 9 WOODHAM GATE

Rev.	Date	Description
------	------	-------------

Scale	1:1250/500	
-------	------------	--

Date	APR 24	
------	--------	--

Drg.No	CDA-269-041	
--------	-------------	--

Drawn	Checked
-------	---------

Drawn	GDP
-------	-----

Rev.	
------	--

Author	GDP
--------	-----

Drawing Status	
----------------	--

PLANNING	
----------	--

**CDA** Conceptual Design Associates Ltd  
Architectural Services

1A Chobham Road,  
Woking, Surrey  
GU21 6HX  
T: 01483 766 966  
F: 01483 766 966  
E: enquiries@conceptual-design.co.uk  
W: www.conceptual-design.co.uk