


SCALE BAR

 

SCALE 1:100 @A3

NOTE:


THIS DRAWING IS FOR PLANNING PURPOSES ONLY
 THIS DRAWING IS BASED UPON SURVEY INFORMATION
 DRAWN BY OTHERS.
 ALL CRITICAL DIMENSIONS TO BE CHECKED ON SITE.



EAST ELEVATION AS PROPOSED



NORTH ELEVATION AS PROPOSED

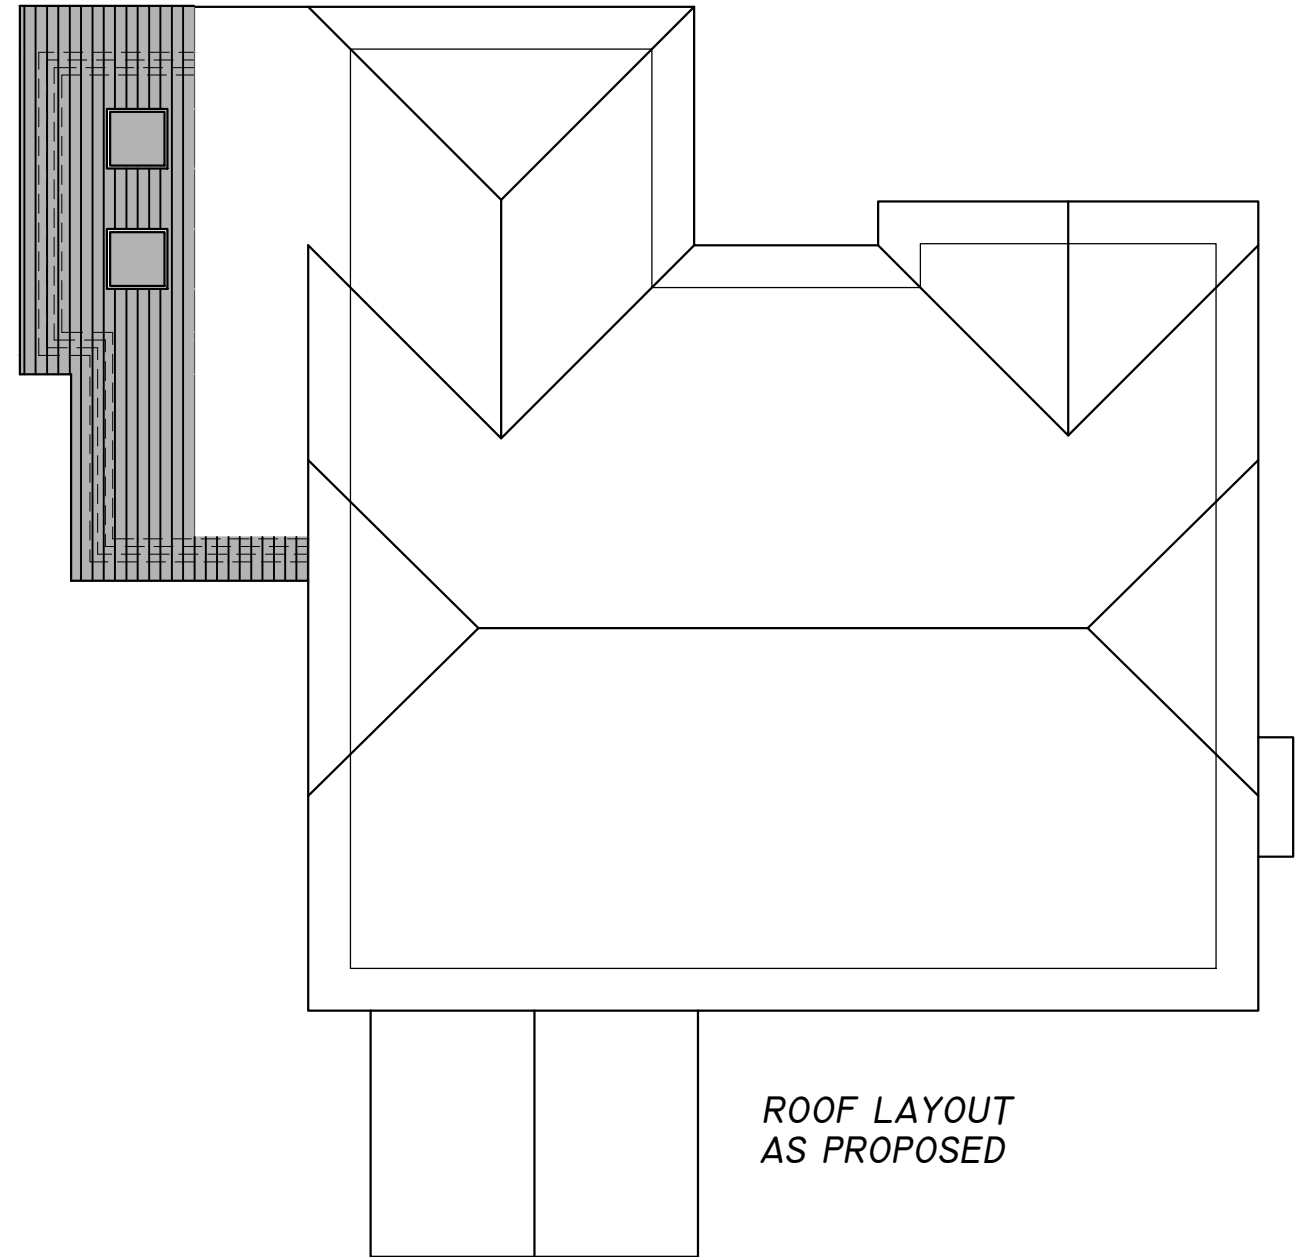

ROOF LAYOUT AS PROPOSED

Client
 MR & MRS GIOVANDO

Project Address
 9 WOODHAM GATE, WOODHAM
 RD, WOKING, GU21 5AY

Drawing Title
 ROOF PLAN, NORTH & EAST
 ELEVATIONS AS PROPOSED

Project Description
 NEW SINGLE STOREY
 SIDE ADDITION
 AT 9 WOODHAM GATE

Rev.	Date	Description
Scale	1:100	Drawn GDP
Date	APR 24	Author GDP
Drg.No	CDA-269-047	Rev.

Drawn	Checked
Author	GDP
Drawing Status	PLANNING

CDA Conceptual Design Associates Ltd
 Architectural Services

1A Chobham Road,
 Woking, Surrey
 GU21 6HX
 T: 01483 766 966
 F: 01483 766 966
 E: enquiries@conceptual-design.co.uk
 W: www.conceptual-design.co.uk