


SCALE BAR



SCALE 1:100 @A3

NOTE:

THIS DRAWING IS FOR PLANNING PURPOSES ONLY
 THIS DRAWING IS BASED UPON SURVEY INFORMATION
 DRAWN BY OTHERS.
 ALL CRITICAL DIMENSIONS TO BE CHECKED ON SITE.

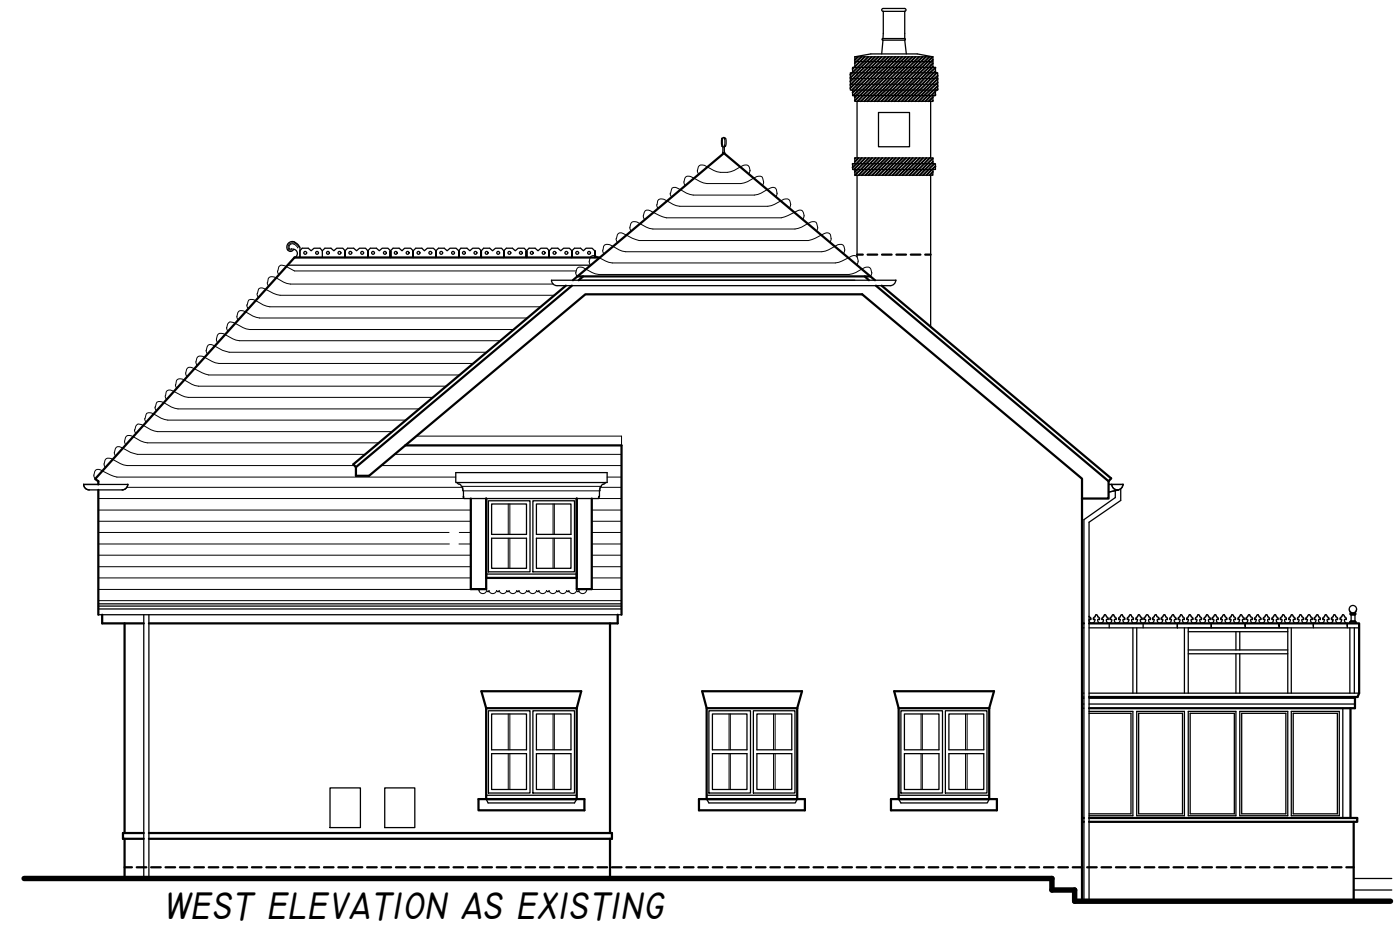

Client
 MR & MRS GIOVANDO

Project Address
 9 WOODHAM GATE, WOODHAM
 RD, WOKING, GU21 5AY

Drawing Title
 SOUTH & WEST ELEVATIONS
 AS EXISTING

Project Description
 NEW SINGLE STOREY
 SIDE ADDITION
 AT 9 WOODHAM GATE

Rev.	Date	Description	Drawn	Checked
	Scale 1:100		Drawn GDP	Author GDP
	Date APR 24			Drawing Status
	Drg.No CDA-269-044		Rev.	PLANNING

CDA Conceptual Design Associates Ltd
 Architectural Services

1A Chobham Road,
 Woking, Surrey
 GU21 6HX
 T: 01483 766 966
 F: 01483 766 966
 E: enquiries@conceptual-design.co.uk
 W: www.conceptual-design.co.uk