

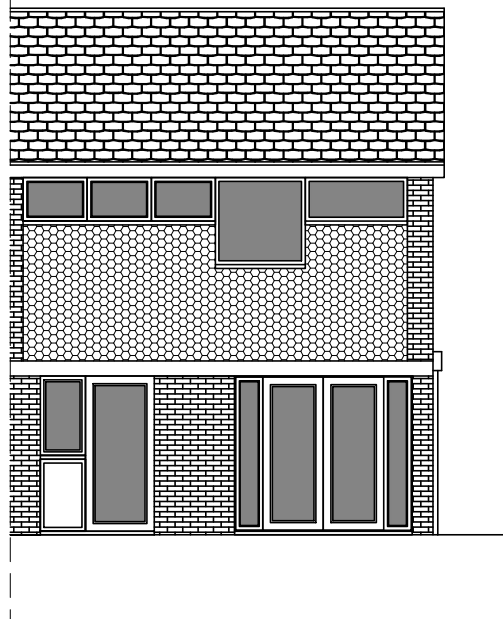



Front Elevation

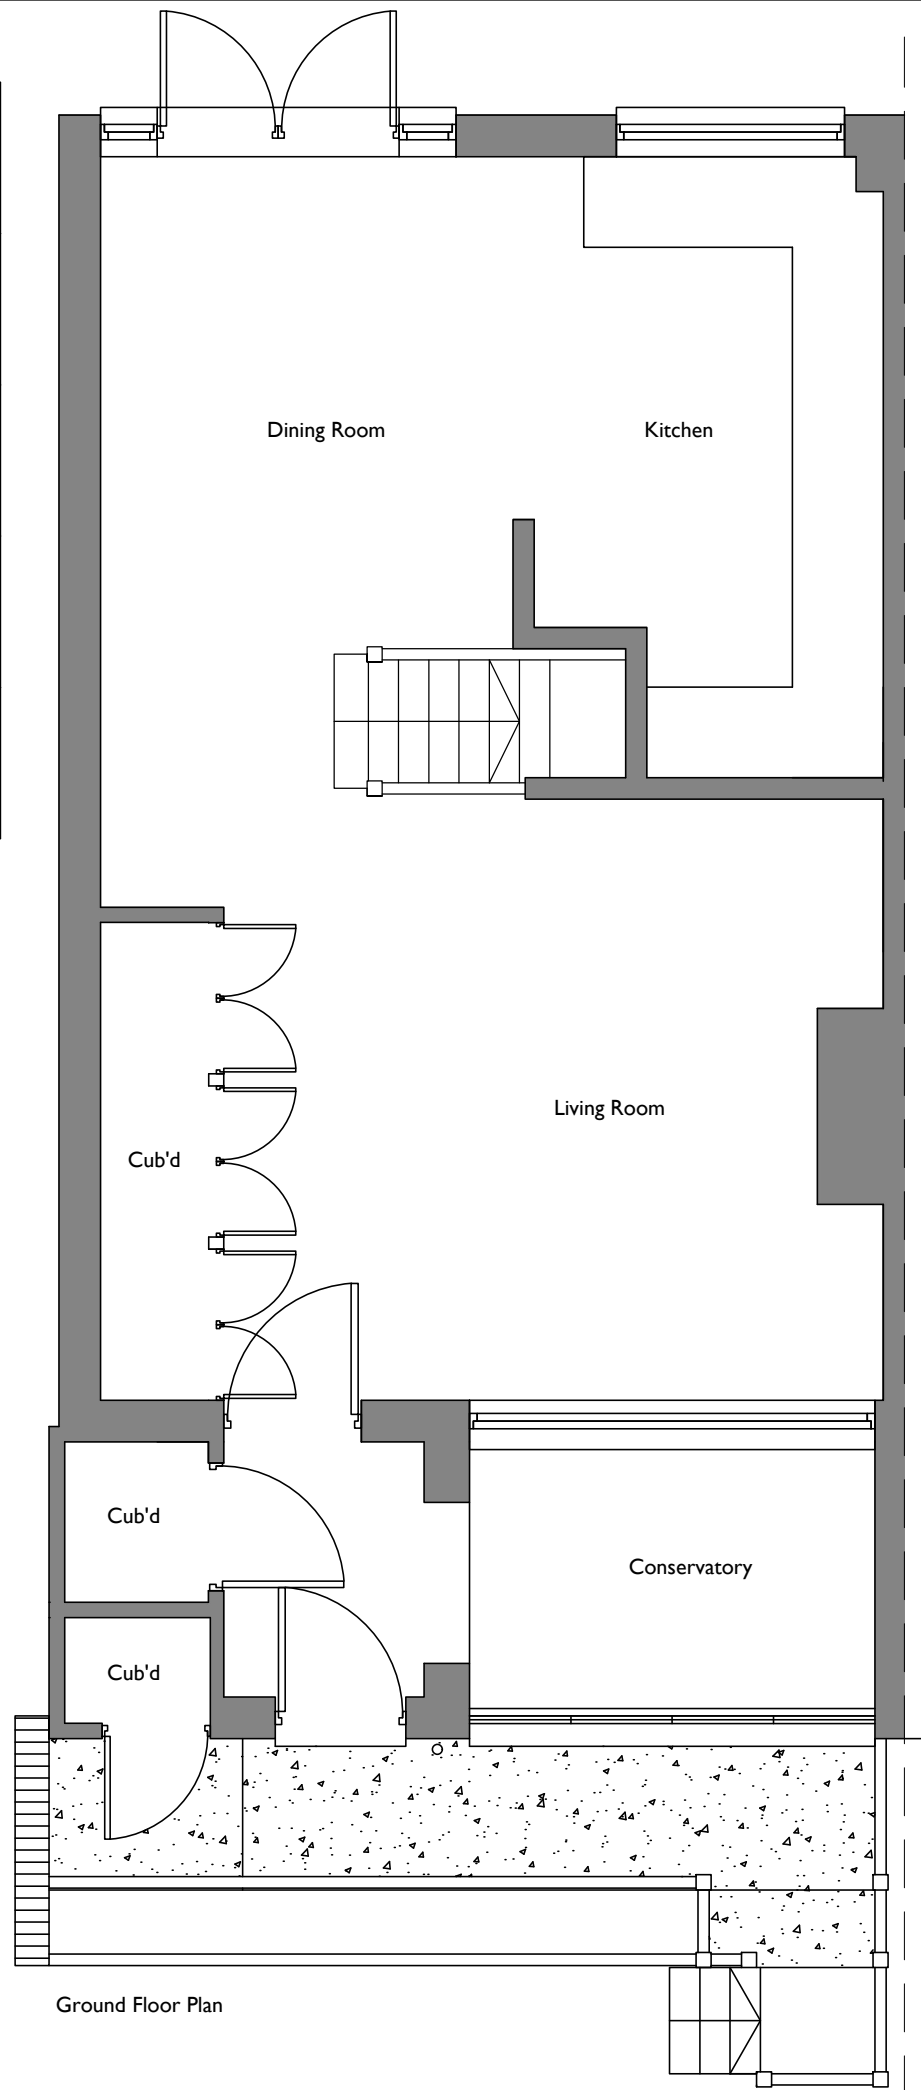



Rear Elevation

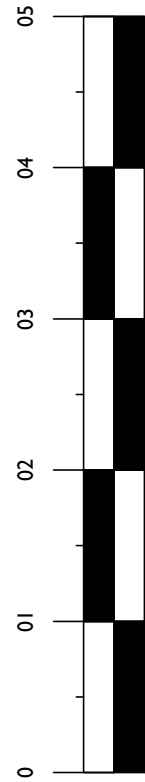

Ground Floor Plan

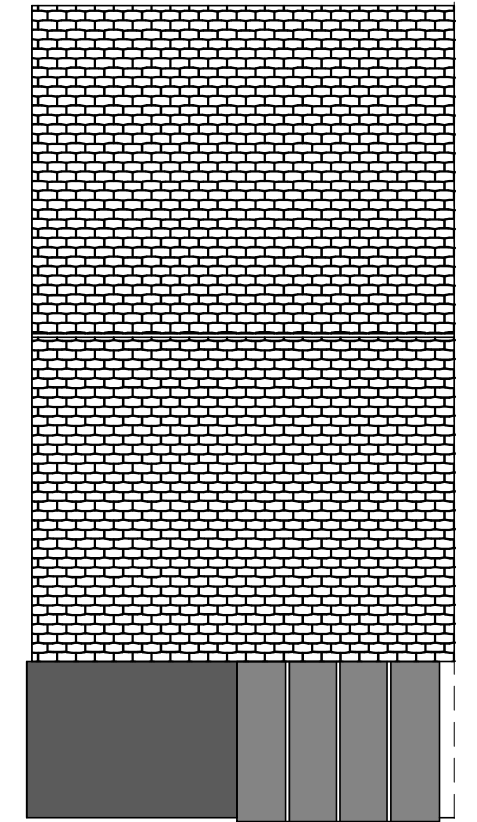

Roof Plan

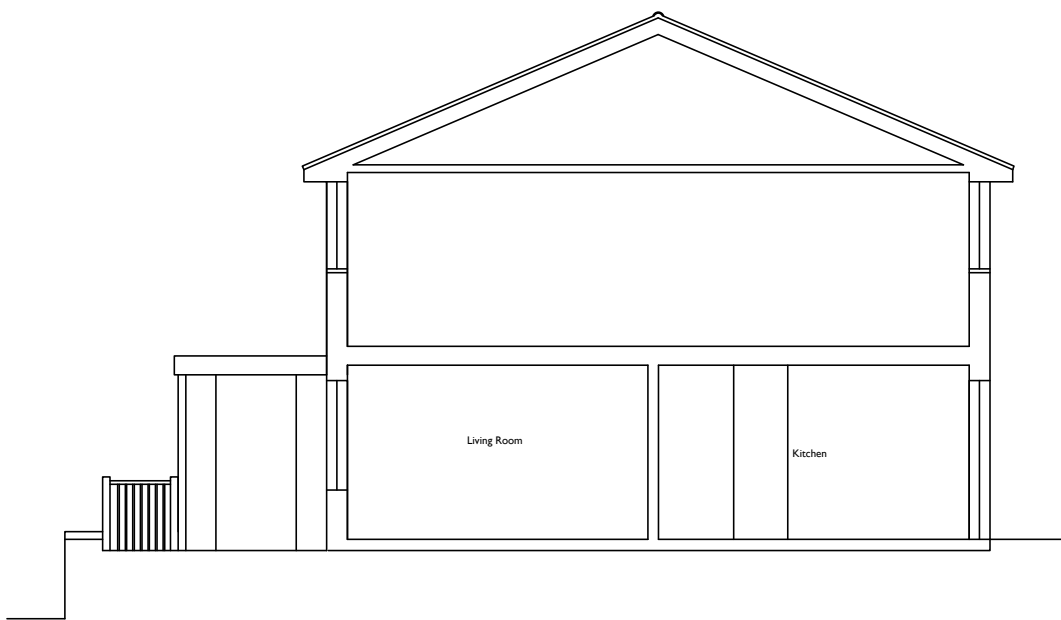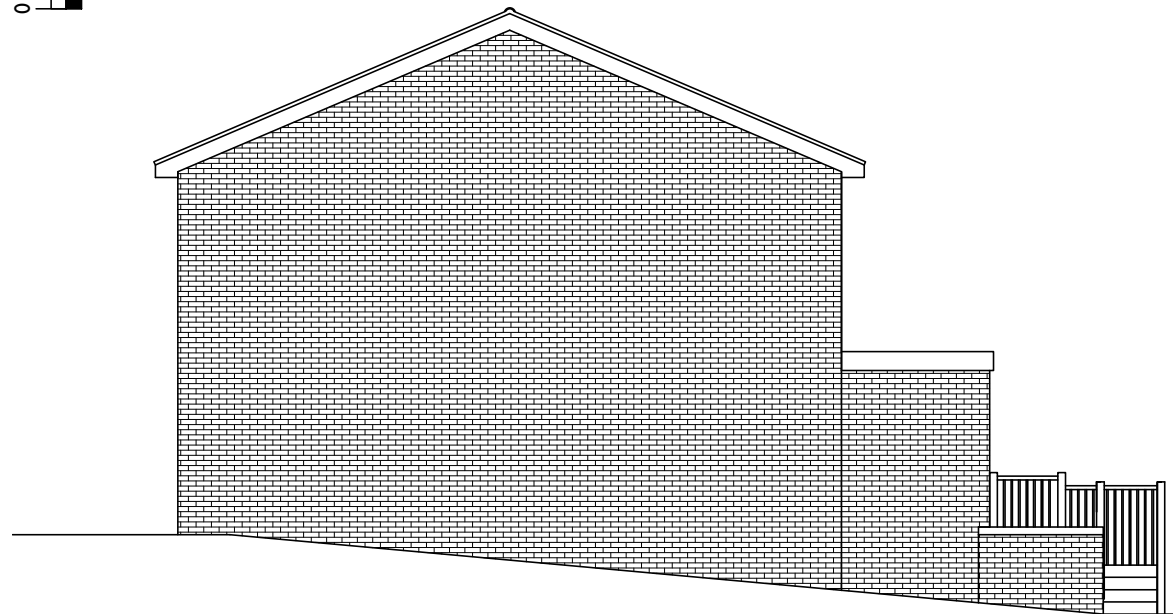

Rev	Date	Revision	Drg No.	Rev
Ex Ground Floor Plan, Roof Plan and Elevations			01	
Scale 1:50/100 @ A3			Drn. by: <i>CF</i> Chkd. by: <i>JF</i>	Job No. 440408
Client			Ms Carly Tyler	
Project			9 Ryder Close, Bovington	

© Copyright
TERENCE FIDLER PARTNERSHIP LTD
 CONSULTING STRUCTURAL ENGINEERS
 65 High Street, Kings Langley, Herts WD4 9HU
 Tel: 01923 291554 info@tfengineers.co.uk

