

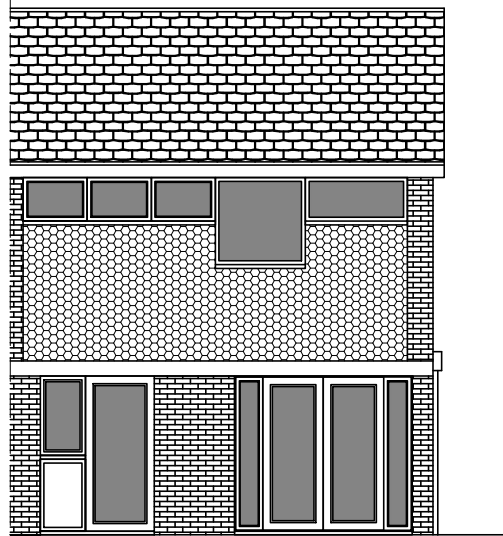





Front Elevation

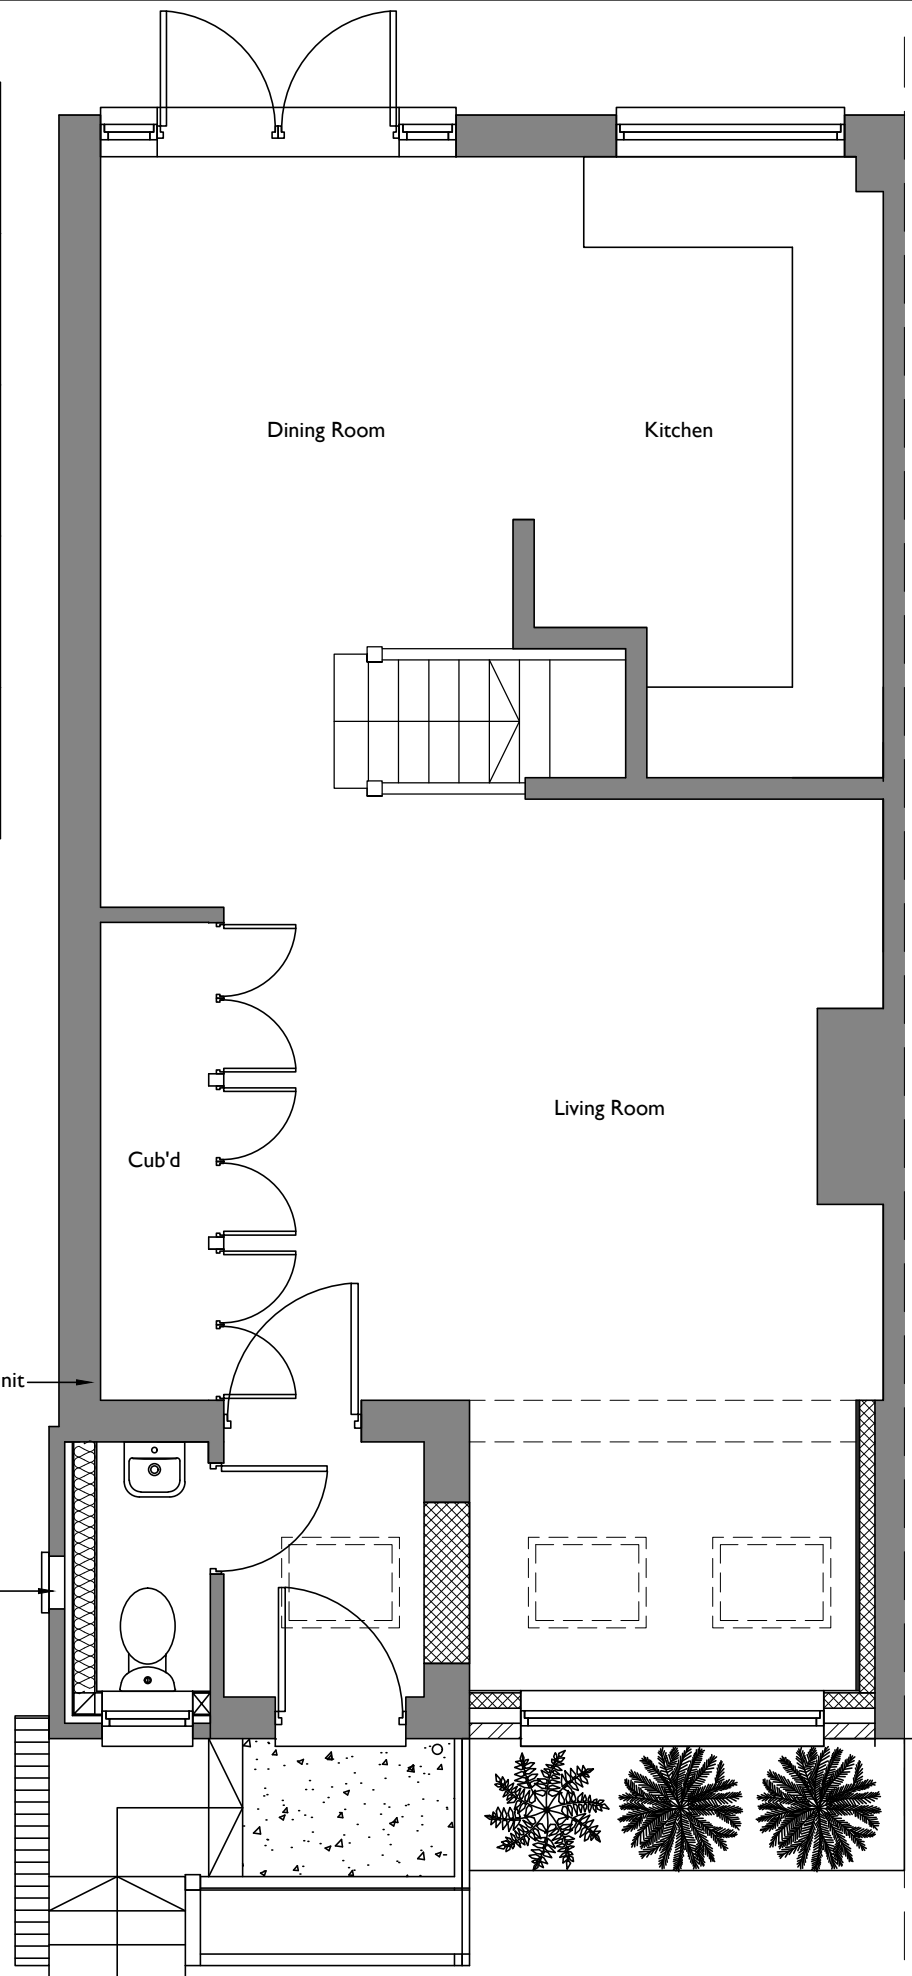

Rear Elevation

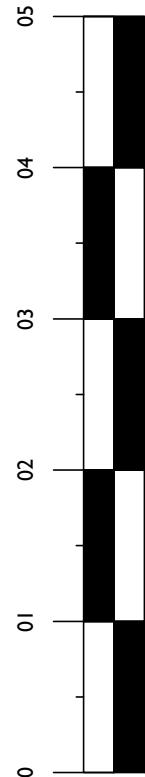

Ground Floor Plan

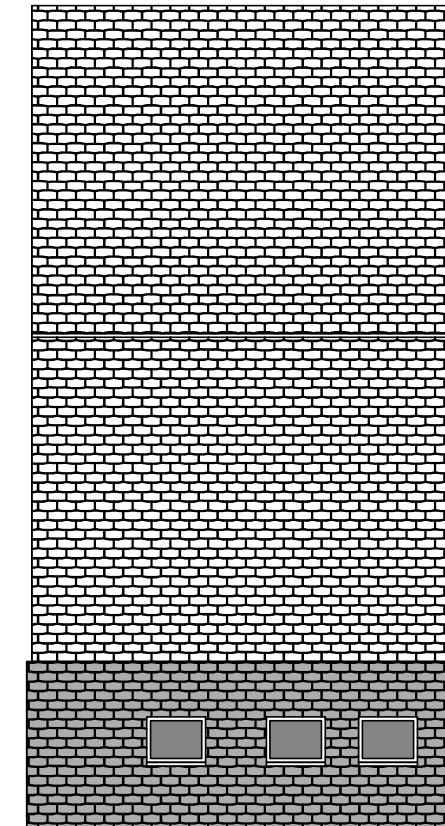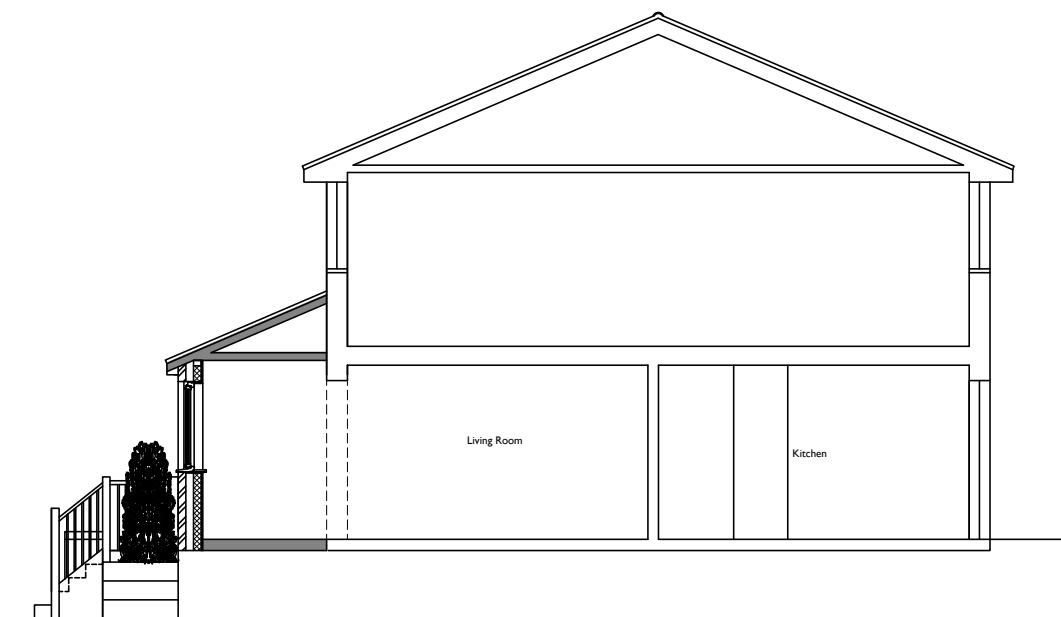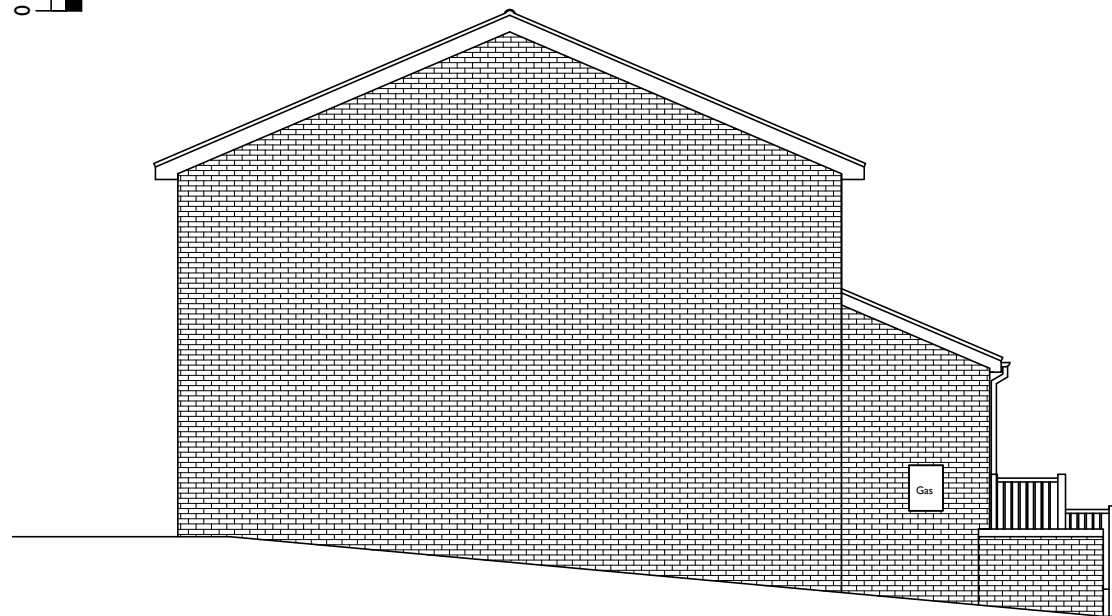

Roof Plan

B	05.24	Client Revision
A	05.24	Client Revision
Rev	Date	Revision

Proposed Ground Floor Plan, Roof Plan and Elevations		Drg No.	Rev
		02	B
Scale 1:50/100 @ A3		Drn. by: CF	Job No.
		Chkd. by: JF	440408

Client
Ms Carly Tyler

Project
9 Ryder Close, Bovington

© Copyright
TERENCE FIDLER PARTNERSHIP LTD
CONSULTING STRUCTURAL ENGINEERS
65 High Street, Kings Langley, Herts WD4 9HU
Tel: 01923 291554 info@tpeengineers.co.uk

