





summer room to be demolished

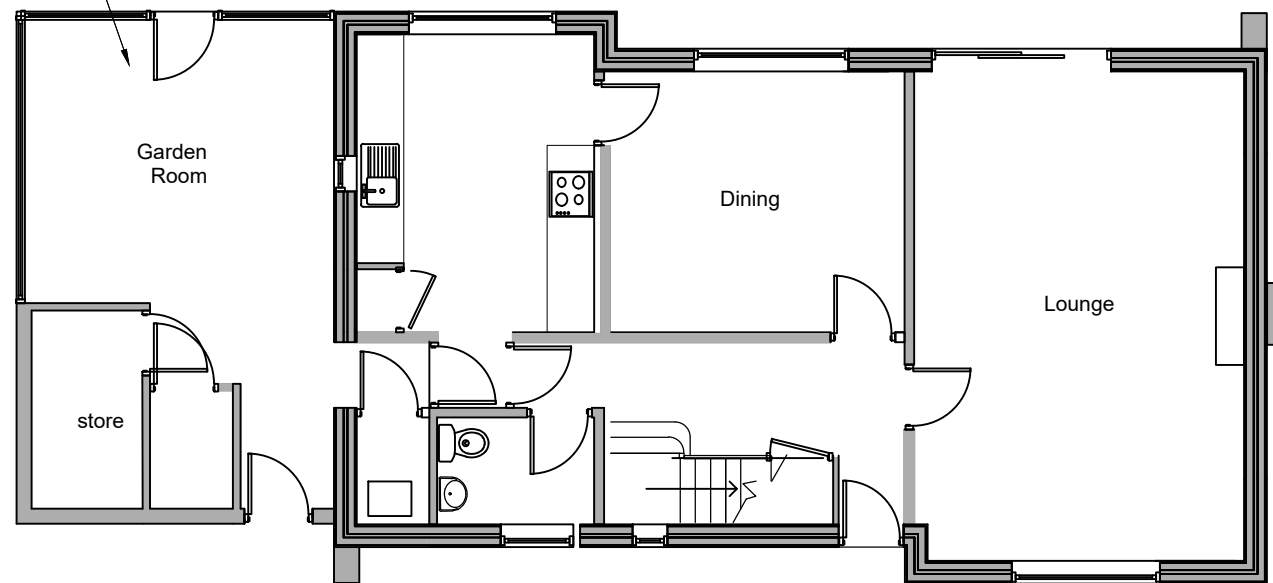

summer room to be demolished

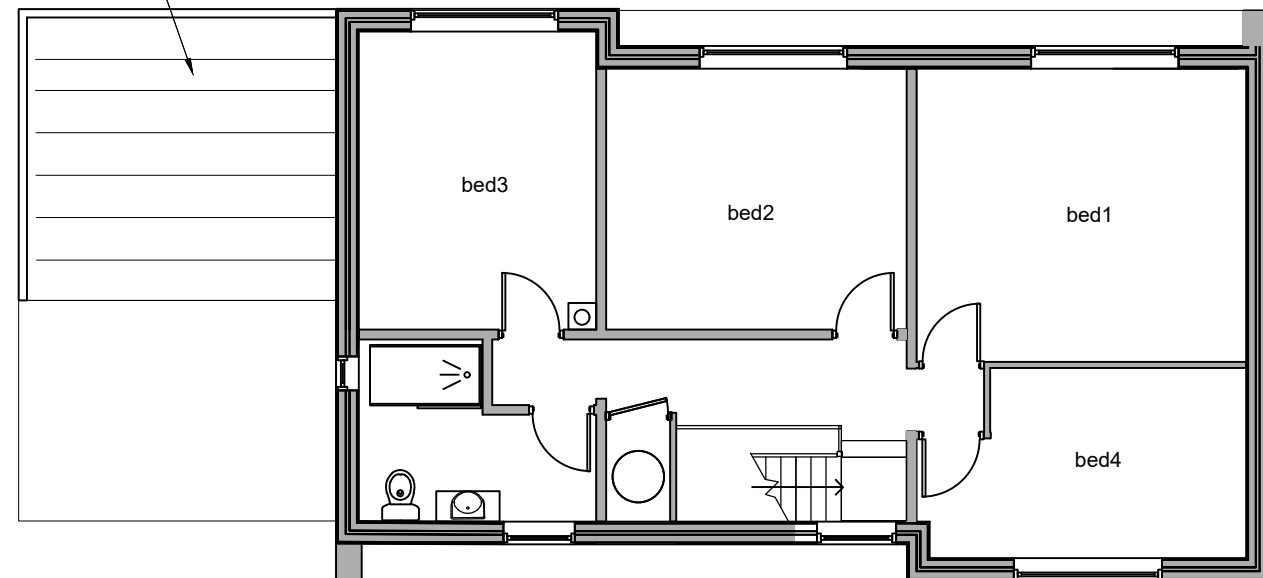

First Floor

 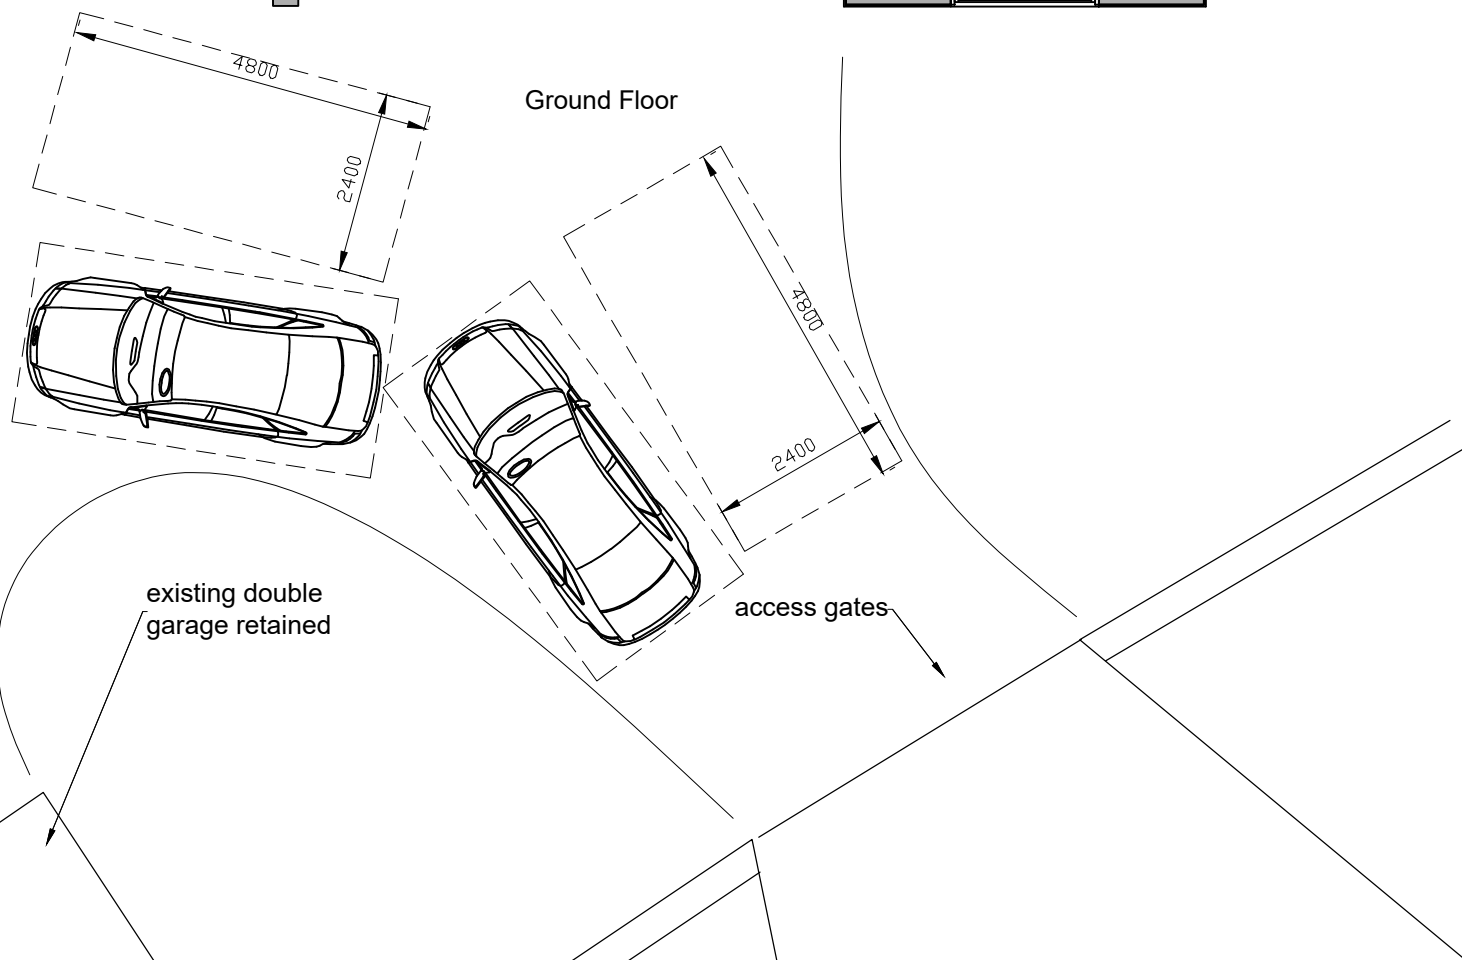

t :0117 2591059  
m:0789 0179546  
e :julian@jfl-planning.com

Location: Longdown  
Over Lane, Over, Bristol BS32 4DG

Issue: Planning Date: 16.04.2024

Drawn by: JL Scale:1: 100@A3

Dwg No: 002 Existing Floor Plans

Revisions:

www.jfl-planning.com