




North Elevation (front)


2 storey extension

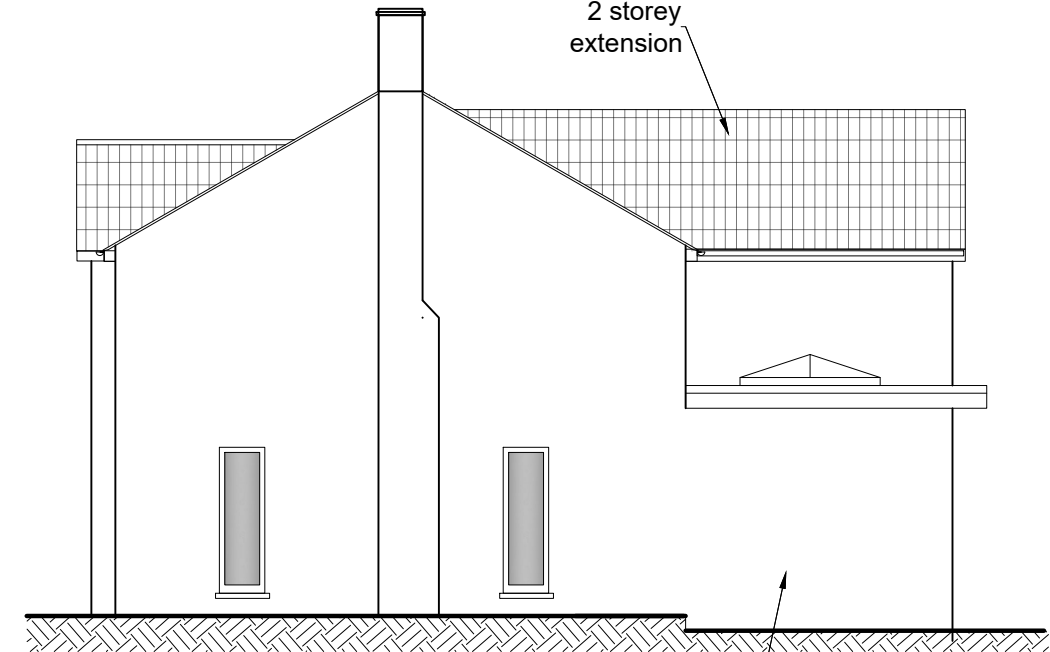

West Elevation

2 storey extension


1 storey extension

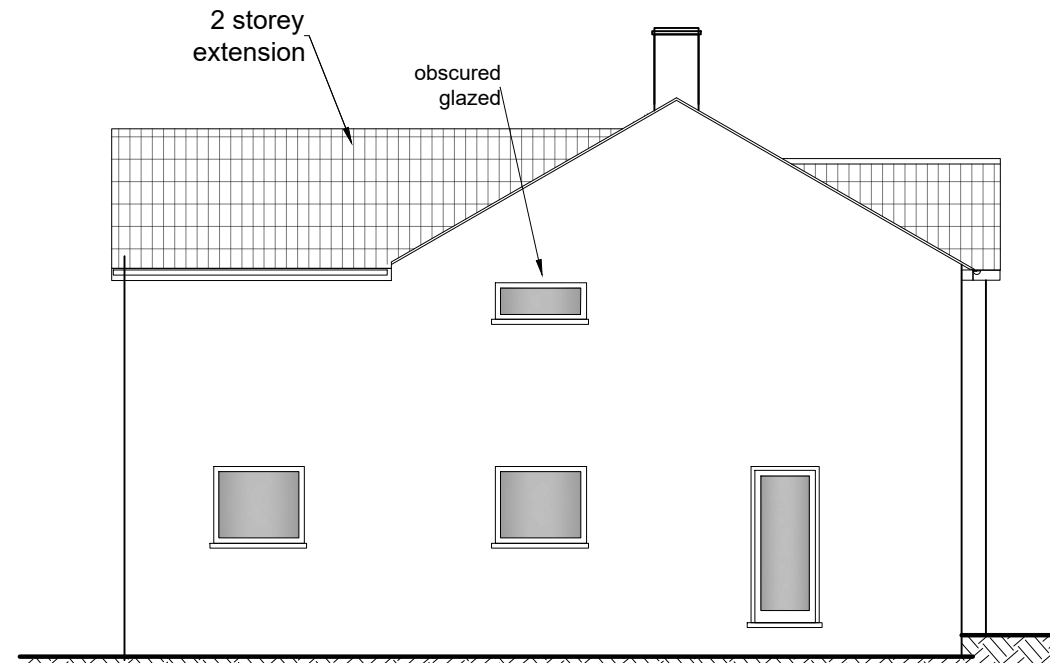

East Elevation

2 storey extension


obscured glazed

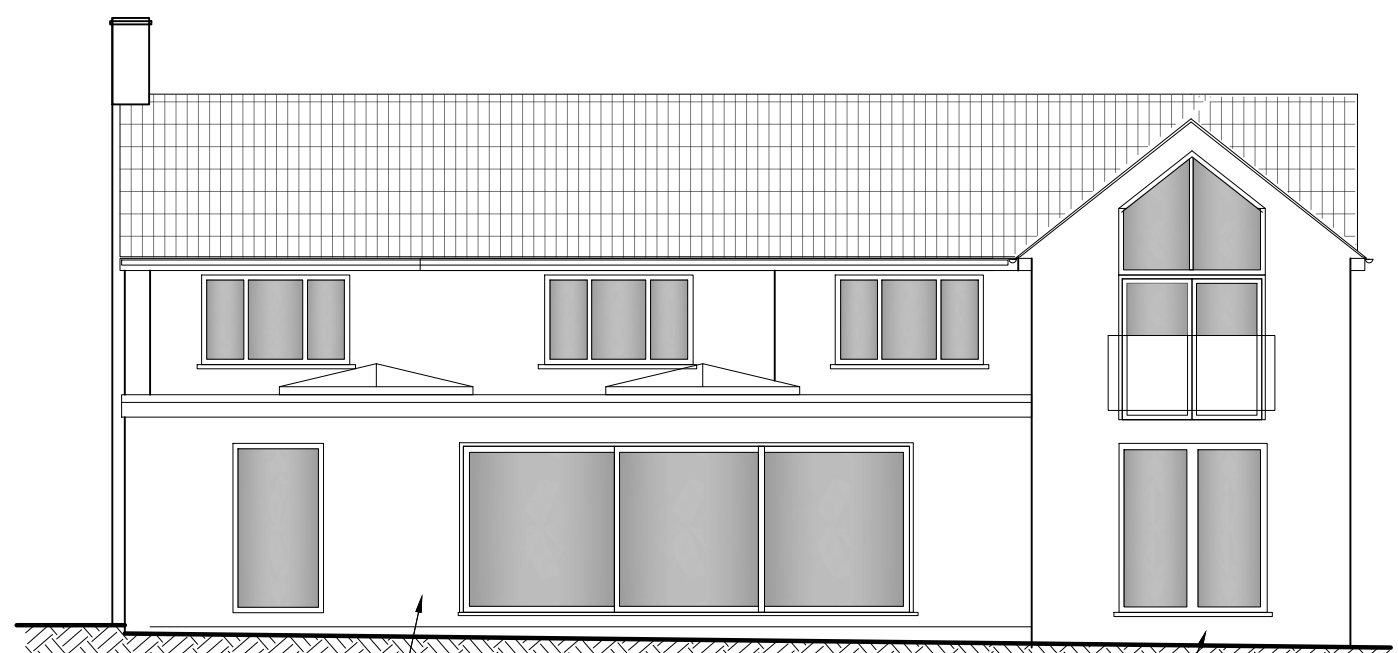

South Elevation

1 storey extension

2 storey extension

 

t :0117 2591059
m:0789 0179546
e :julian@jfl-planning.com

Location: Longdown
Over Lane, Over, Bristol BS32 4DG
Issue: Planning Date: 16.04.2024
Drawn by: JL Scale:1: 100@A3
Dwg No: 005 Proposed Elevations
Revisions:

www.jfl-planning.com