




North Elevation (front)

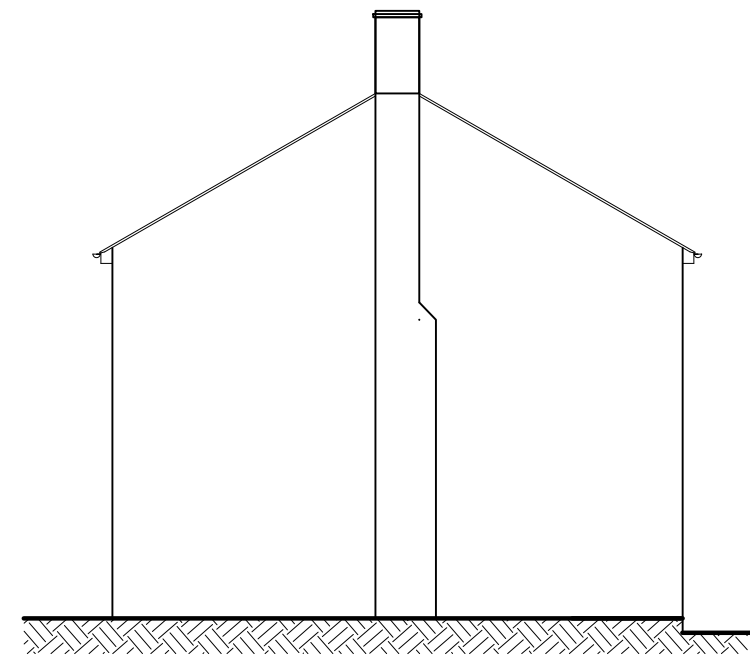

West Elevation

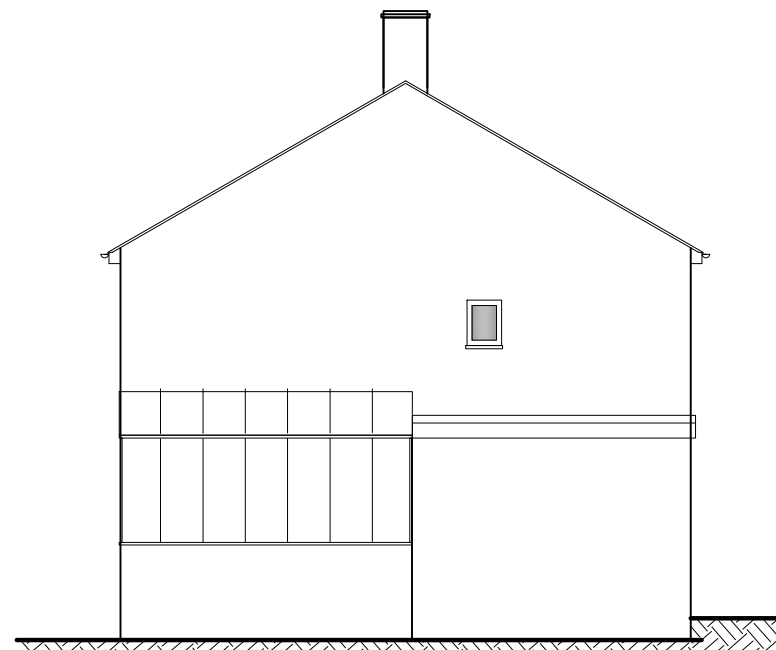

East Elevation

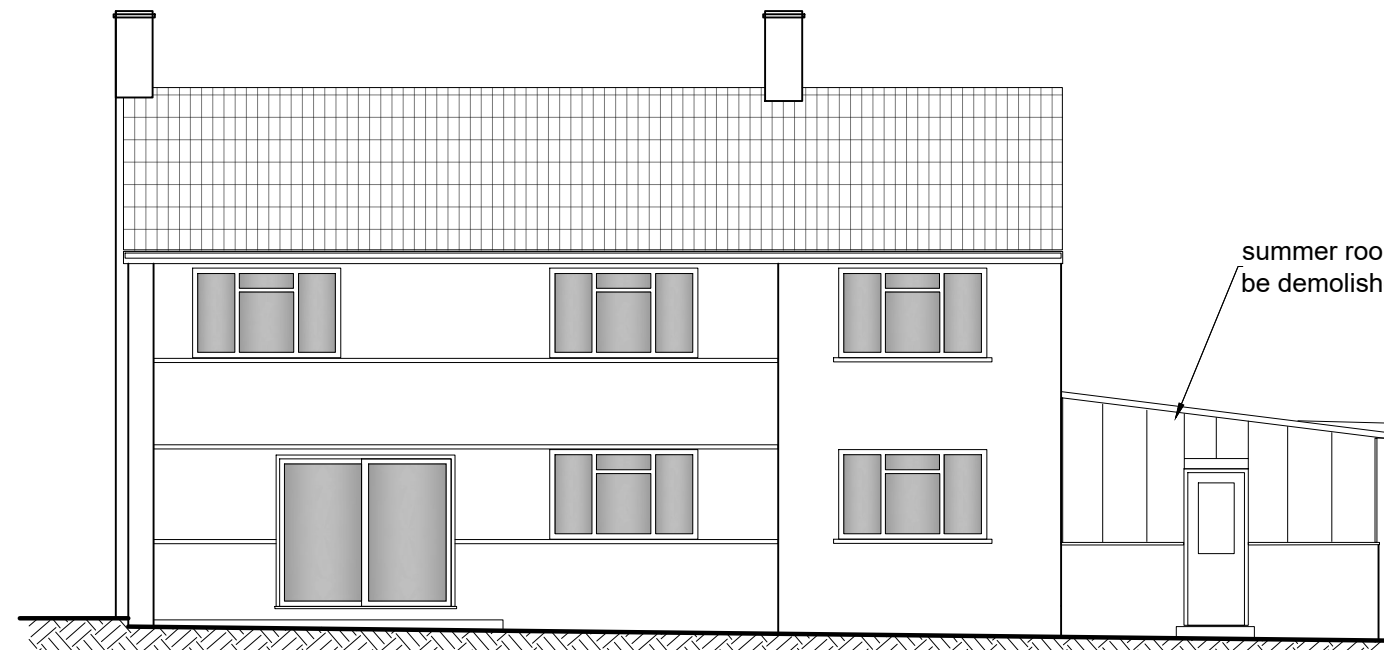

South Elevation



	Location: Longdown Over Lane, Over, Bristol BS32 4DG
	Issue: Planning Date: 16.04.2024
	Drawn by: JL Scale: 1: 100@A3
	Dwg No: 003 Existing Elevations
	Revisions:
t :0117 2591059 m:0789 0179546 e :julian@jfl-planning.com	<a href="http://www.jfl-planning.com">www.jfl-planning.com</a>