




West Elevation

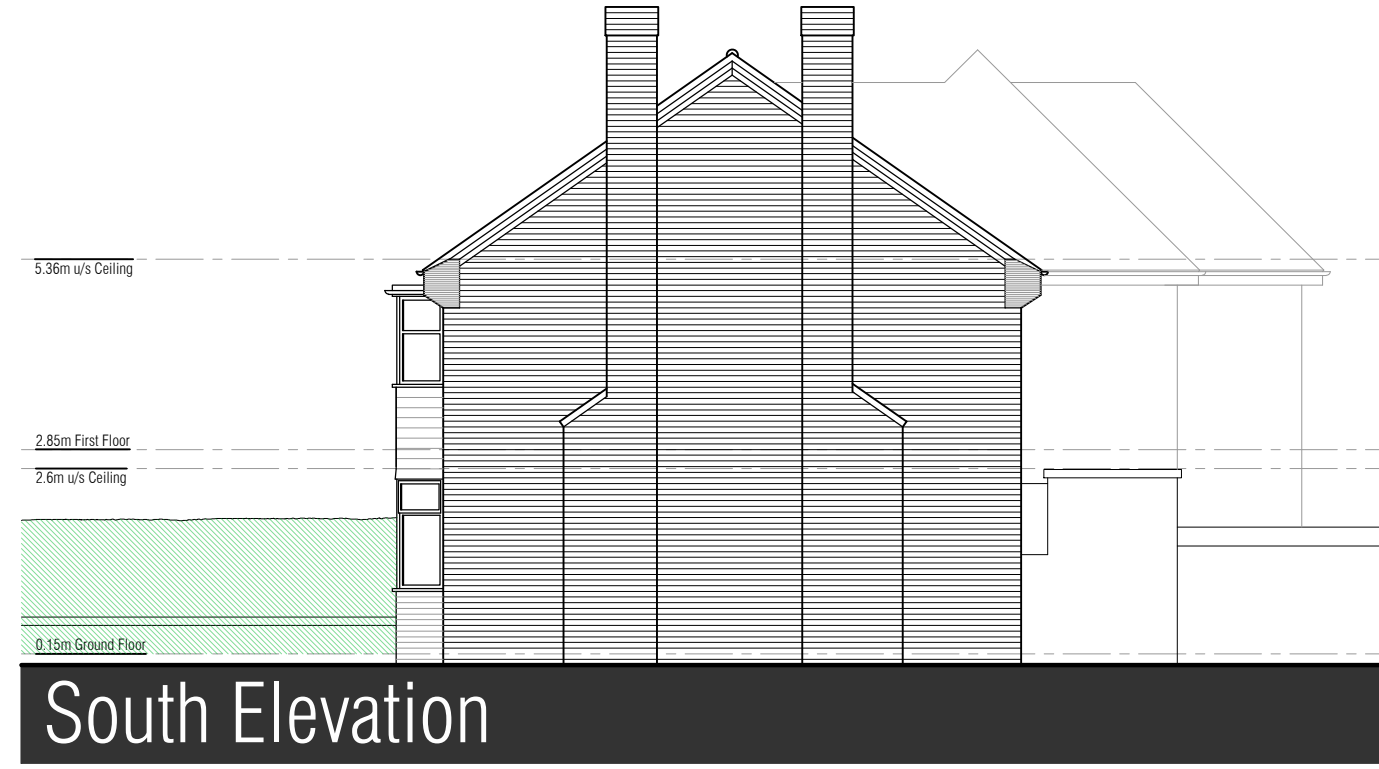


South Elevation

Existing Elevations



West Elevation

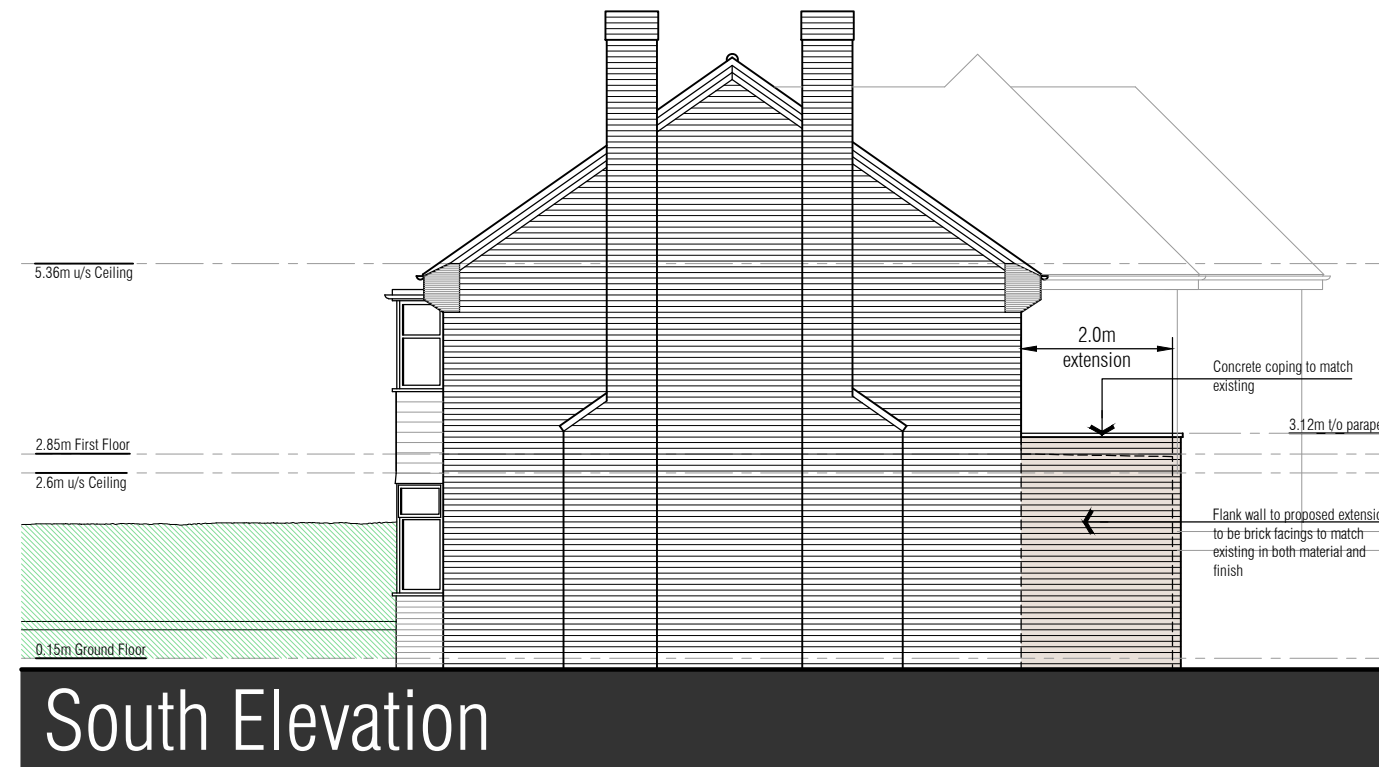

South Elevation

Proposed Elevations

For Planning



Revision: # 00.00.2000 DESCRIPTION



archersstevenage | suiteB4 first floor | mindenhall court | high street | stevenage | SG13UN t: 01438 365 968 e: info@archerarchitects.co.uk w: www.archerarchitects.co.uk

Important note: This drawing is issued on the condition that it is not reproduced, disclosed or copied to any unauthorised person without written consent. Copyright archerarchitects All dimensions to be verified on site.

Client SANDRA SMITH

Project 18 CENTRAL AVENUE, BILSTON WOLVERHAMPTON. WV14 6LJ

Drawing title COMPARATIVE ELEVATIONS WEST AND SOUTH ELEVATIONS

Scale 1:100@A3	Drawn AA	Checked AA
Date 28.12.2023	Issuing Discipline architecture	Revision #
Drawing number 2312-19[P]200		