


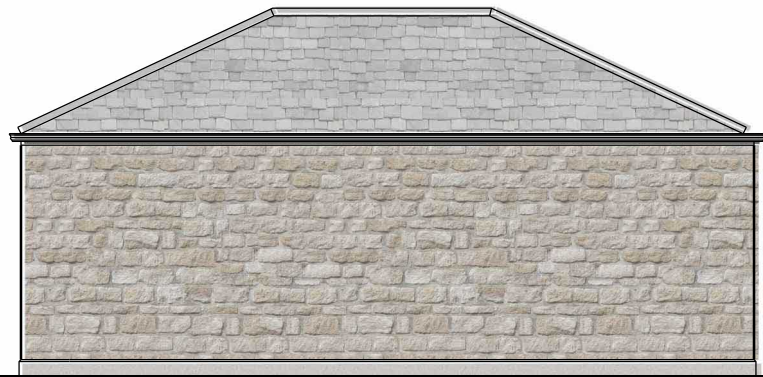


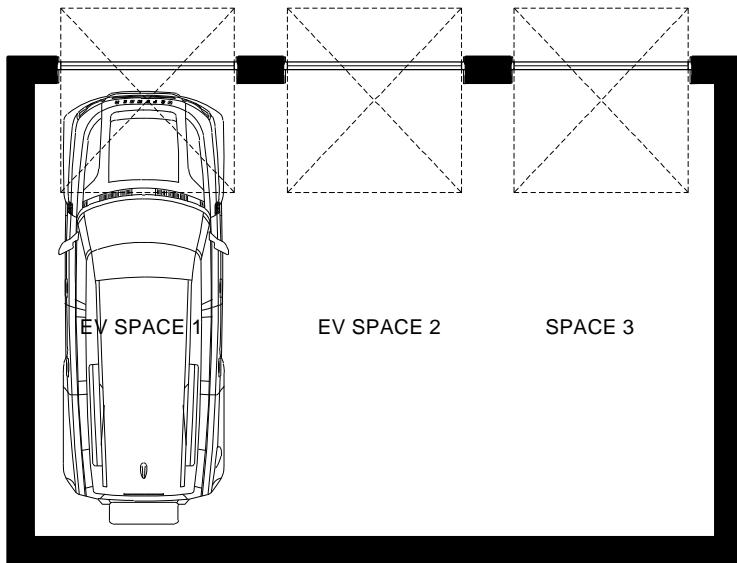
North Elevation




South Elevation

Material Key

-  Natural Coursed 215mm Stone to Match Sandy Lodge
-  Natural Blue Slate and Ridge Tiles
-  Black Aluminium Ogee Guttering & Downpipes
-  Timber Garage Doors
-  Sandstone Detailing




Floor Plan (6 x 9m internally)

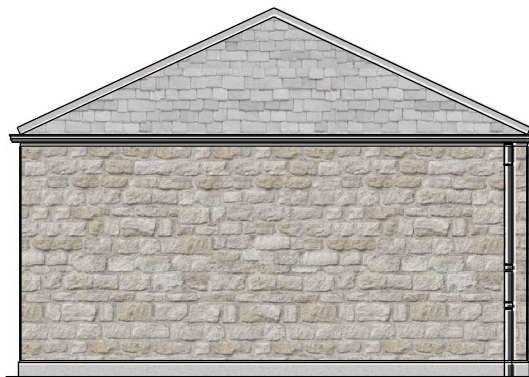

Side Elevation

REVISIONS

This design is copyright ©

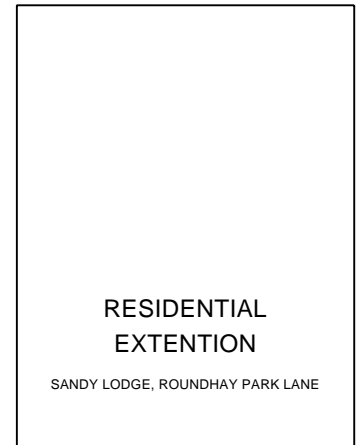

RESIDENTIAL  
EXTENTION

SANDY LODGE, ROUNDHAY PARK LANE

GARAGE  
FLOOR PLAN  
AND ELEVATIONS

Drawn: JE	Scale: 1:100 @ A4
Date: APR24	Checked:



E3Architecture

www.e3architecture.co.uk

Dwg No: 046/02(02)050 #

