

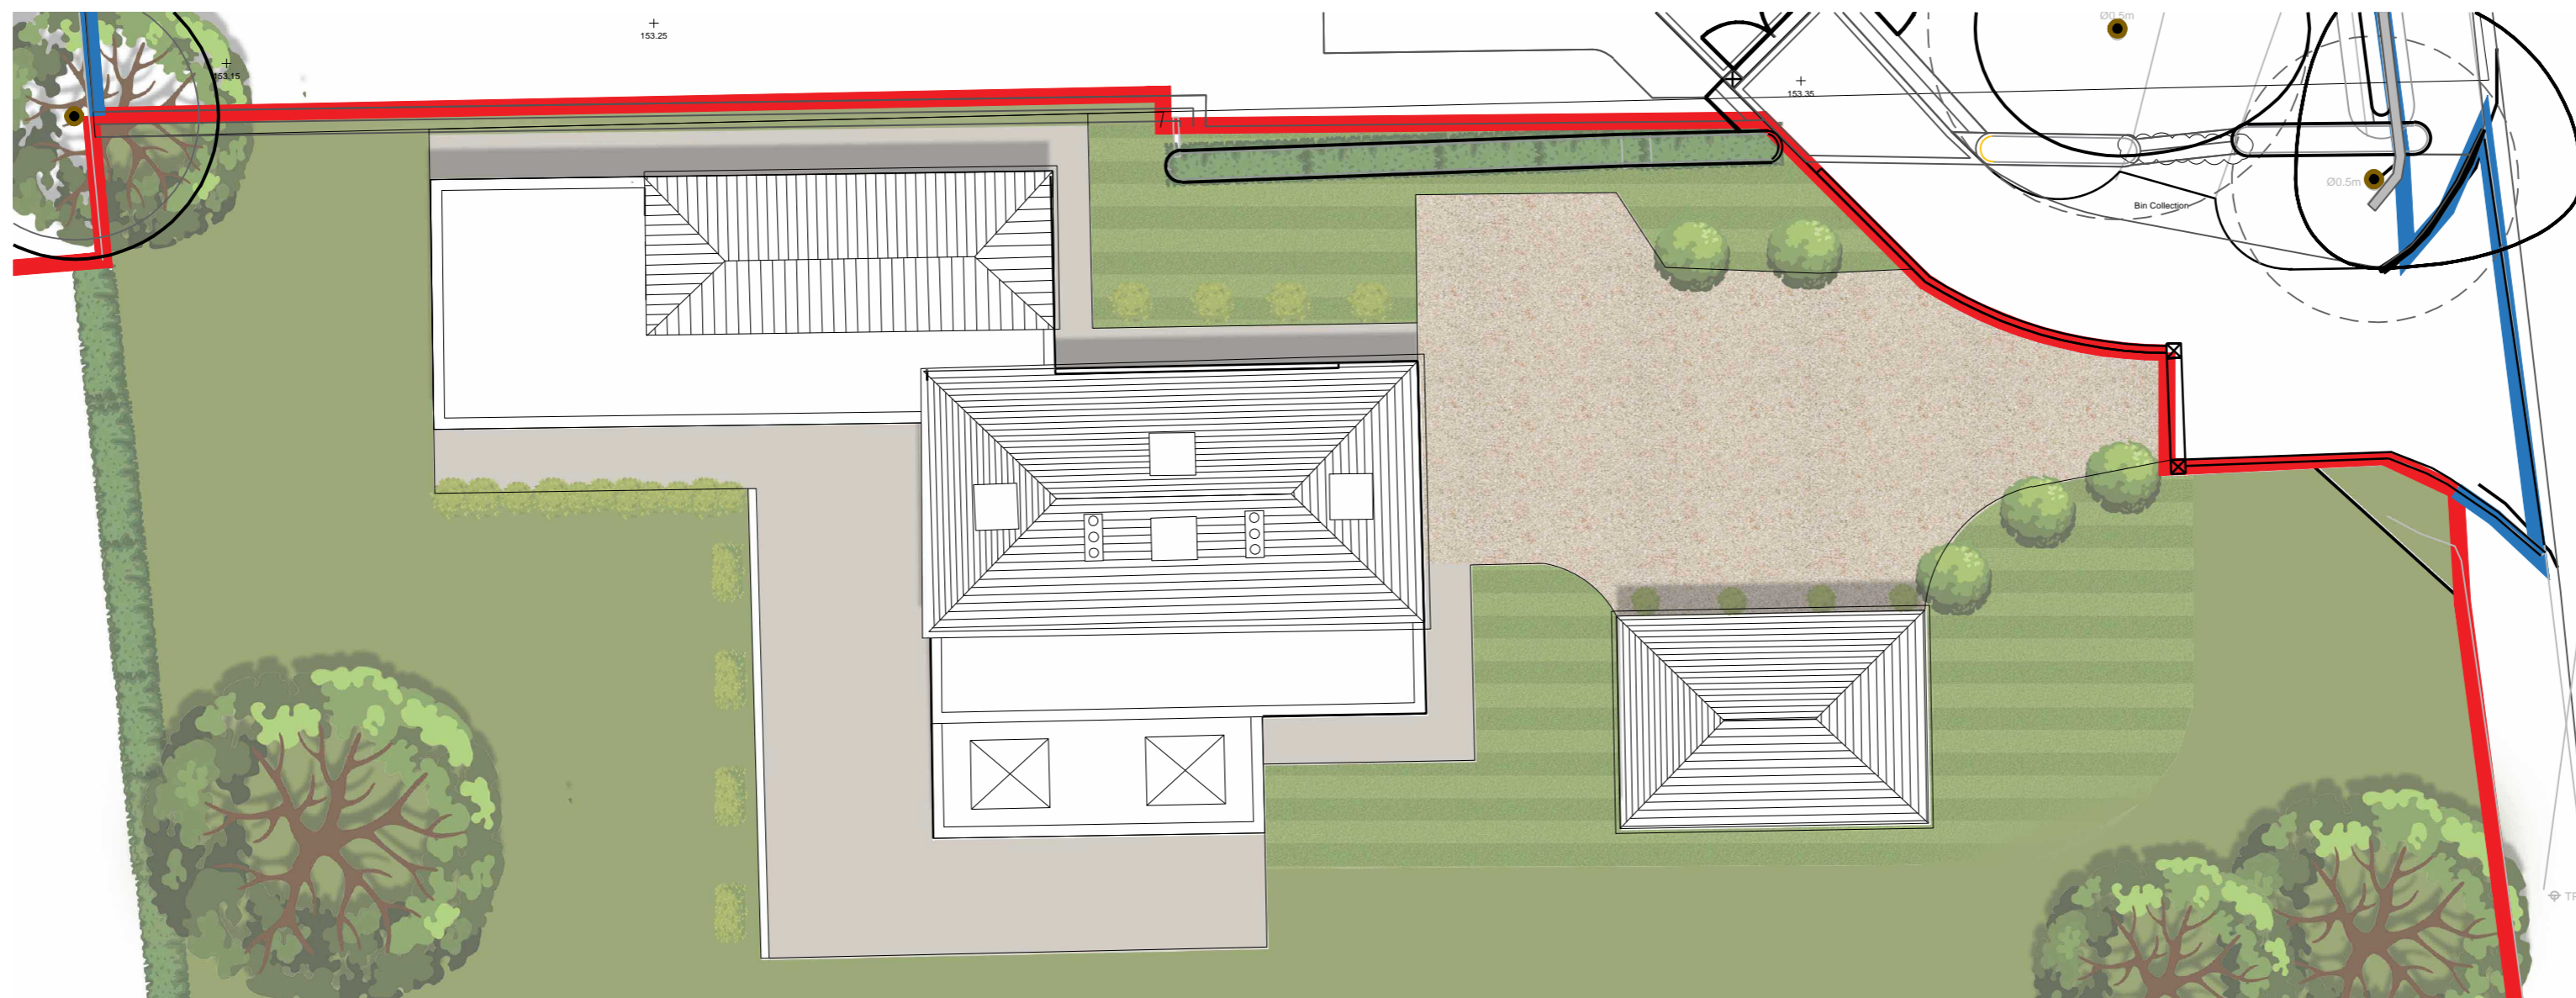


Existing Site and Roof Plan

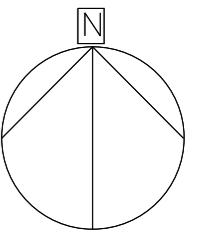


Proposed Site and Roof Plan

 

REVISIONS

This design is copyright ©

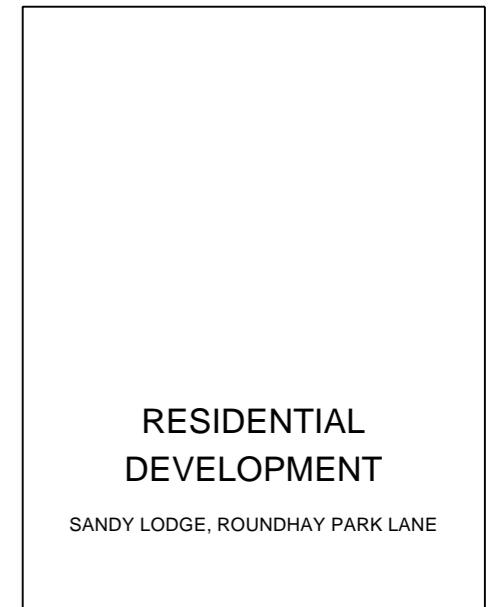

EXISTING AND PROPOSED SITE AND ROOF PLAN

Drawn: JE	Scale: 1:200 @ A2
Date: FEB24	Checked:



Dwg No: 046/02(02)030 #