




North Elevation

- Material Key**
-  Natural Coursed 215mm Sawn Stone
 -  Blue Seamed Zinc with Zinc Box Guttering
 -  Slim Frame Doors
 -  Black Aluminium Ogee Guttering & Hopper
 -  Zinc Formed Box Guttering



South Elevation

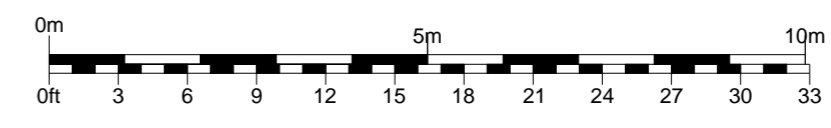

This drawing is for planning application purposes only. Do not scale or build from these drawings all dimensions are subject to an accurate survey.

REVISIONS
This design is copyright ©

**RESIDENTIAL
EXTENSION**
SANDY LODGE, ROUNDHAY PARK LANE

**PROPOSED
ELEVATIONS**

Drawn: JE	Scale: 1:100 @ A2
Date: MAR24	Checked:



East Elevation



West Elevation



Dwg No: 046/02(02)011 #