




North Elevation




South Elevation

 

This drawing is for planning application purposes only. Do not scale or build from these drawings all dimensions are subject to an accurate survey.

REVISIONS

This design is copyright ©

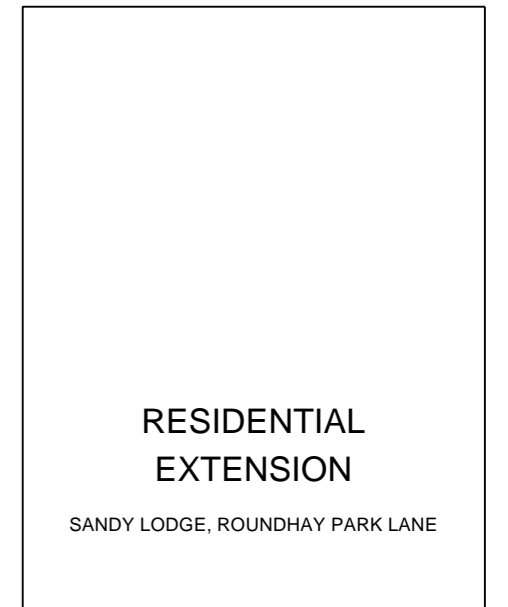

RESIDENTIAL
EXTENSION

SANDY LODGE, ROUNDHAY PARK LANE

EXISTING
ELEVATIONS

Drawn: JE	Scale: 1:100 @ A2
Date: MAR24	Checked:



East Elevation



West Elevation



Dwg No: 046/02(02)010 #