

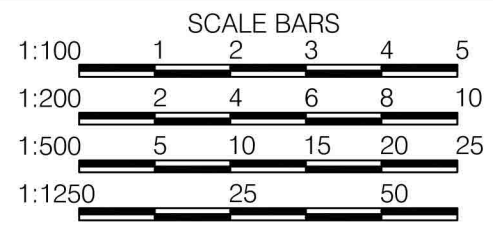


Drawing No.	Rev No.
MSG001 -001	

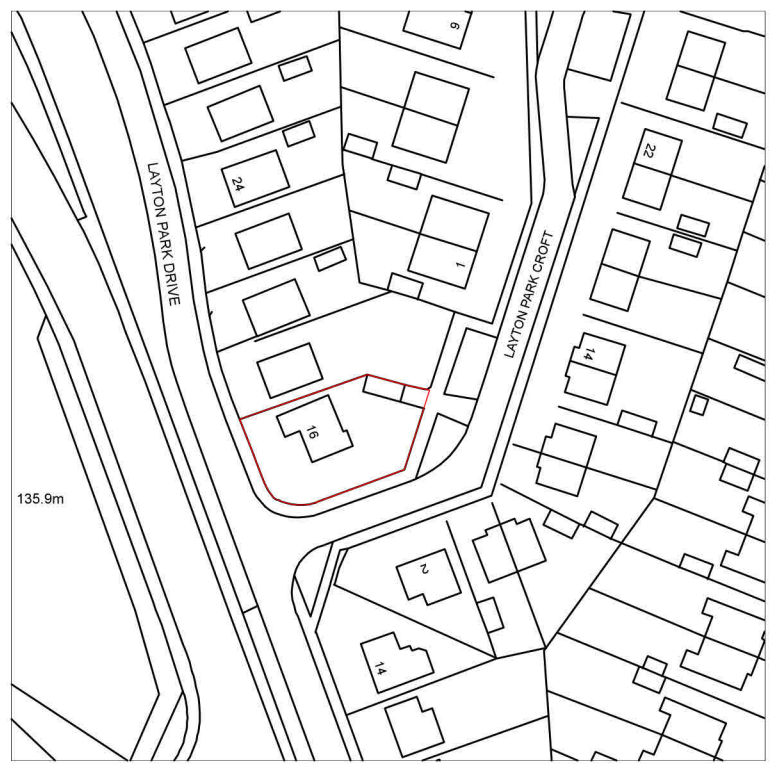


DO NOT SCALE: Contractor to check all dimensions and report any omissions or errors

NOTES

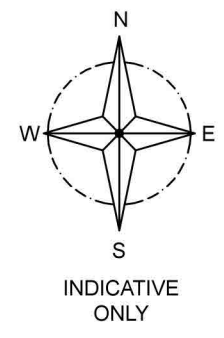

LOCATION PLAN
SCALE 1:1250 AT A3

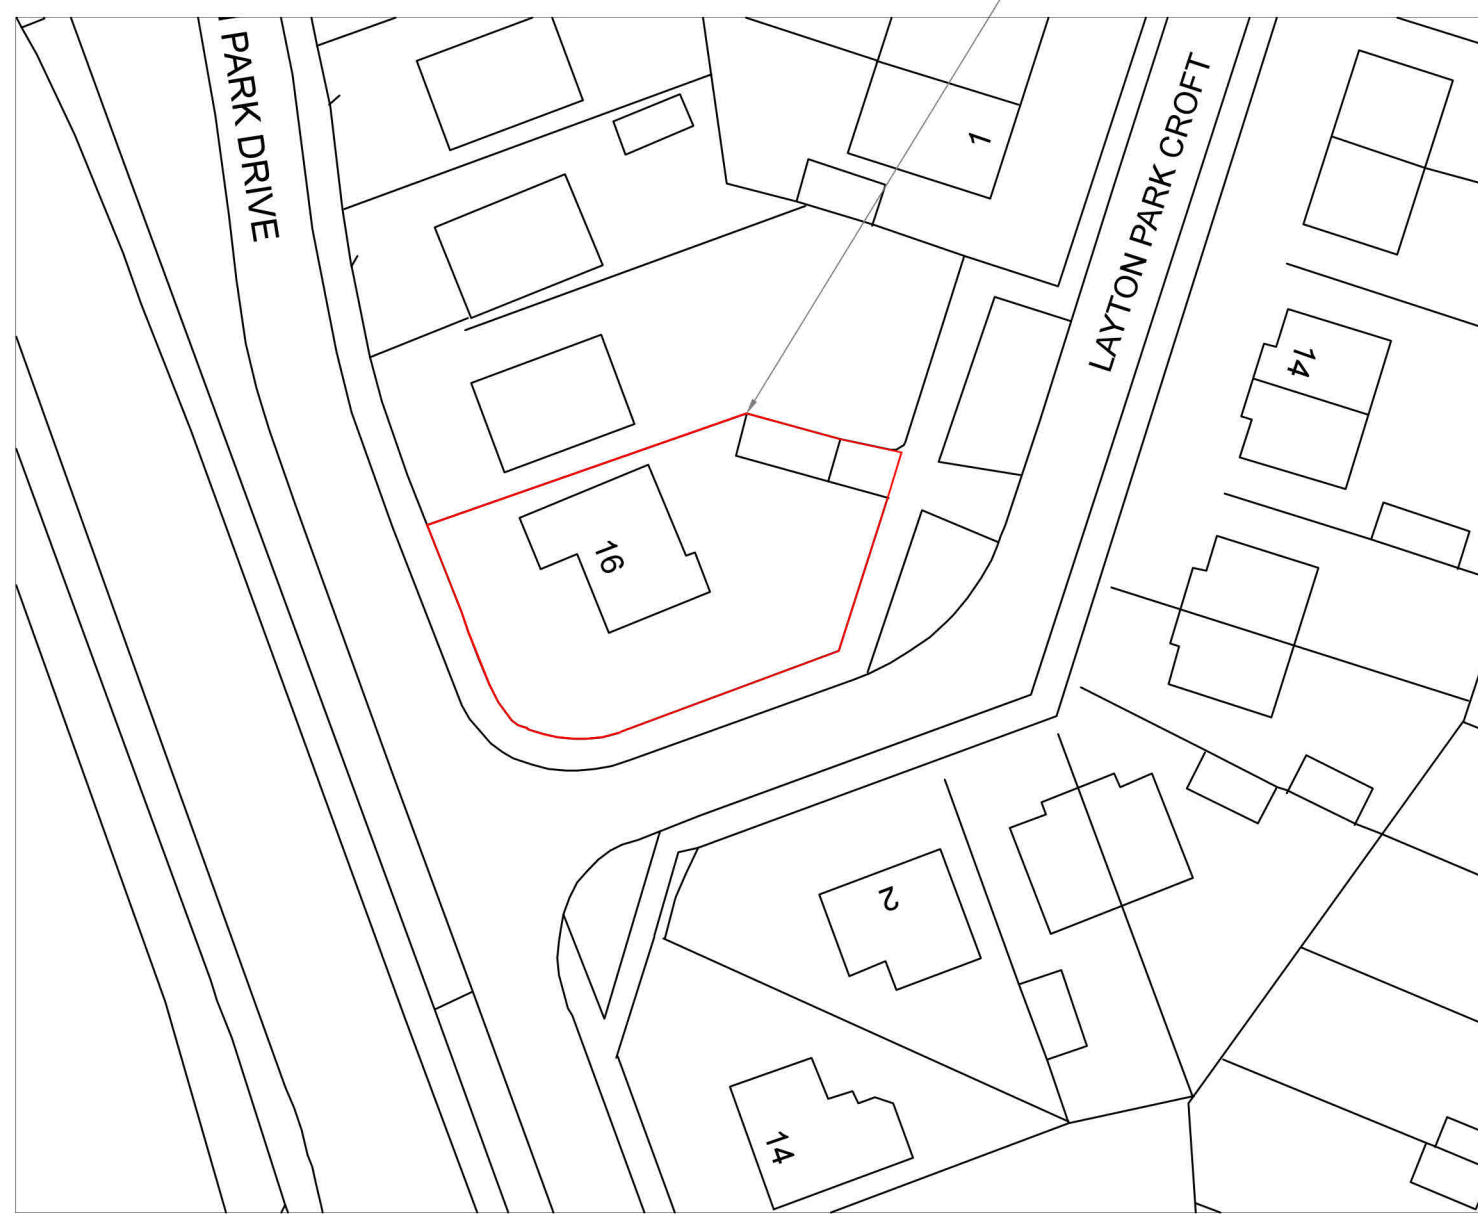

SITE PLAN
SCALE 1:500 AT A3

Rev	Description	By	Chk	App	Date
-----	-------------	----	-----	-----	------

JRB DESIGNS Ltd
1 Saville Road
Cudworth
Barnsley
S72 8LT

This drawing is copyright. © jrbdesigns Ltd.

Client **MR. S GALE**

Drawing Title **SITE PLANS**

Address **16 LAYTON PARK DRIVE
RAWDON
LEEDS
LS19 6PH**

Project Title: **PROPOSED FIRST FLOOR
EXTENSION**

Purpose of Issue: **PLANNING**

Drawing Status **FIRST ISSUE**

Scale at A3 AS SHOWN	Drawn By JRB	Date 17/04/2024
Checked By	Date 17/04/2024	Approved By Date 17/04/2024

Project No. MSG001	Drawing No. 001	Revision -
------------------------------	---------------------------	----------------------

APPROVAL INFORMATION TENDER CONTRACT CONSTRUCTION