



Drawing No.	Rev No.
MSG001 -003	

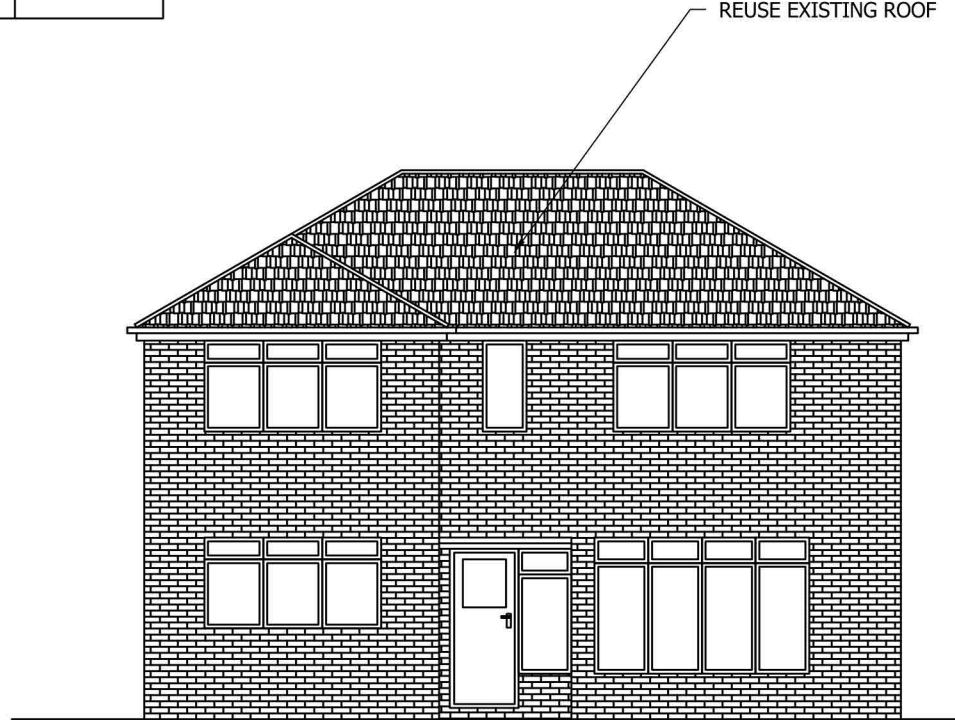

PROPOSED FRONT ELEVATION  
SCALE 1:100 AT A3

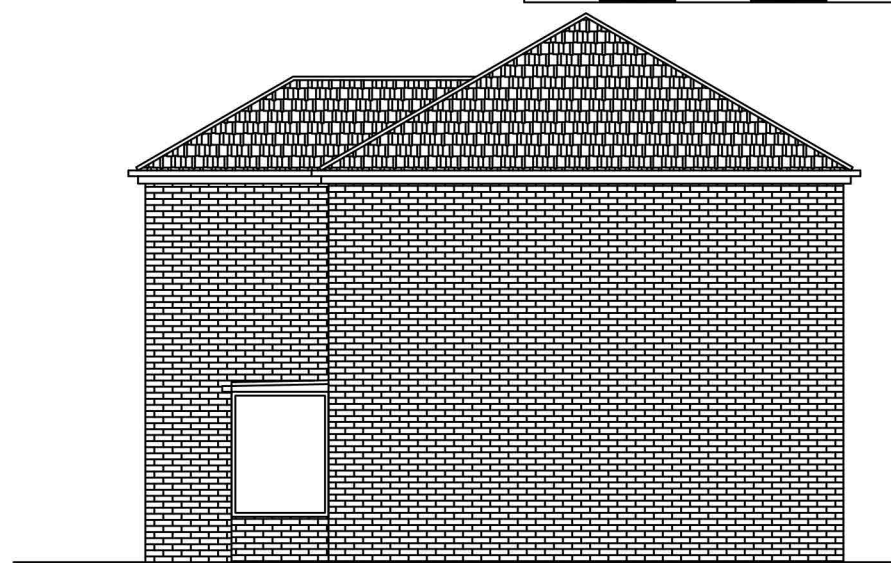


PROPOSED END ELEVATION  
SCALE 1:100 AT A3

SCALE BARS


1:100	1	2	3	4	5
1:200	2	4	6	8	10
1:500	5	10	15	20	25
1:1250	25	50			

DO NOT SCALE: Contractor to check all dimensions and report any omissions or errors

NOTES

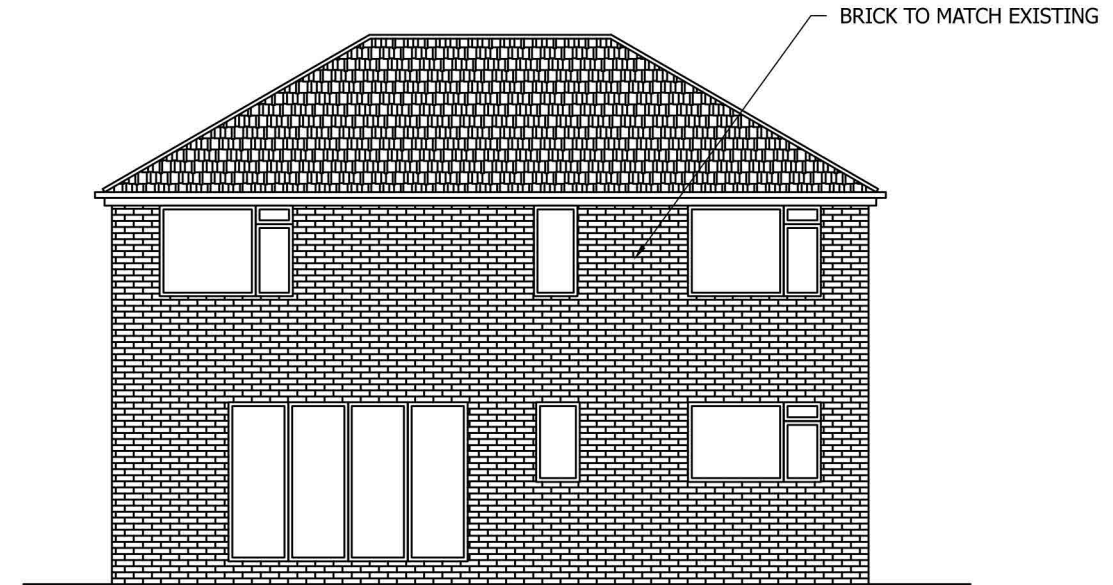

PROPOSED REAR ELEVATION  
SCALE 1:100 AT A3

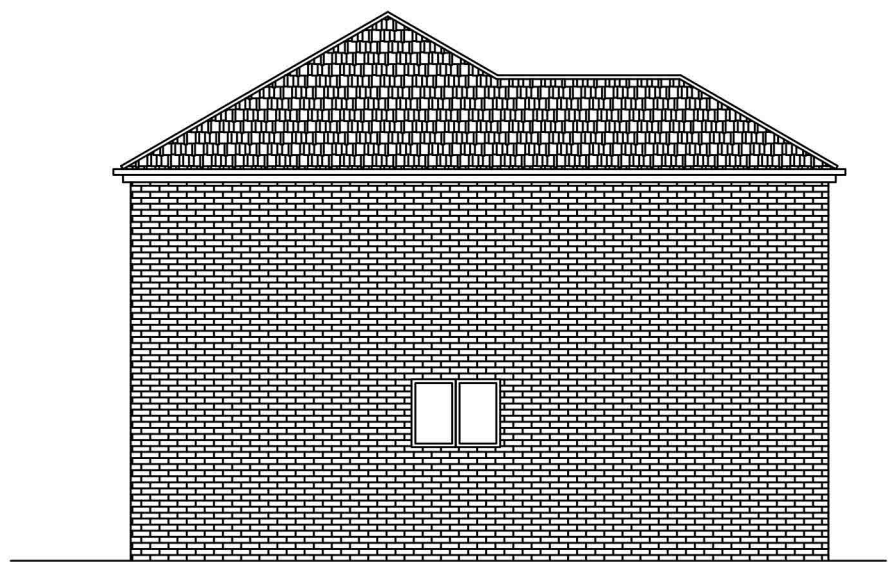

PROPOSED END ELEVATION  
SCALE 1:100 AT A3

Rev	Description	By	Chk	App	Date
-----	-------------	----	-----	-----	------

JRB DESIGNS Ltd  
1 Saville Road  
Cudworth  
Barnsley  
S72 8LT

This drawing is copyright. © jrbdesigns Ltd.

Client **MR. S GALE**

Drawing Title **PROPOSED ELEVATIONS**

Address **16 LAYTON PARK DRIVE  
RAWDON  
LEEDS  
LS19 6PH**

Project Title **PROPOSED FIRST FLOOR  
EXTENSION**

Purpose of Issue: **PLANNING**

Drawing Status **FIRST ISSUE**

Scale at A3 AS SHOWN	Drawn By JRB	Date 17/04/2024
Checked By	Date 17/04/2024	Approved By Date 17/04/2024
Project No. <b>MSG001</b>	Drawing No. <b>003</b>	Revision -

APPROVAL  INFORMATION  TENDER  CONTRACT  CONSTRUCTION