


AS EXISTING GROUND FLOOR PLAN 1:50 @ A1



AS EXISTING FIRST FLOOR PLAN 1:50 @ A1

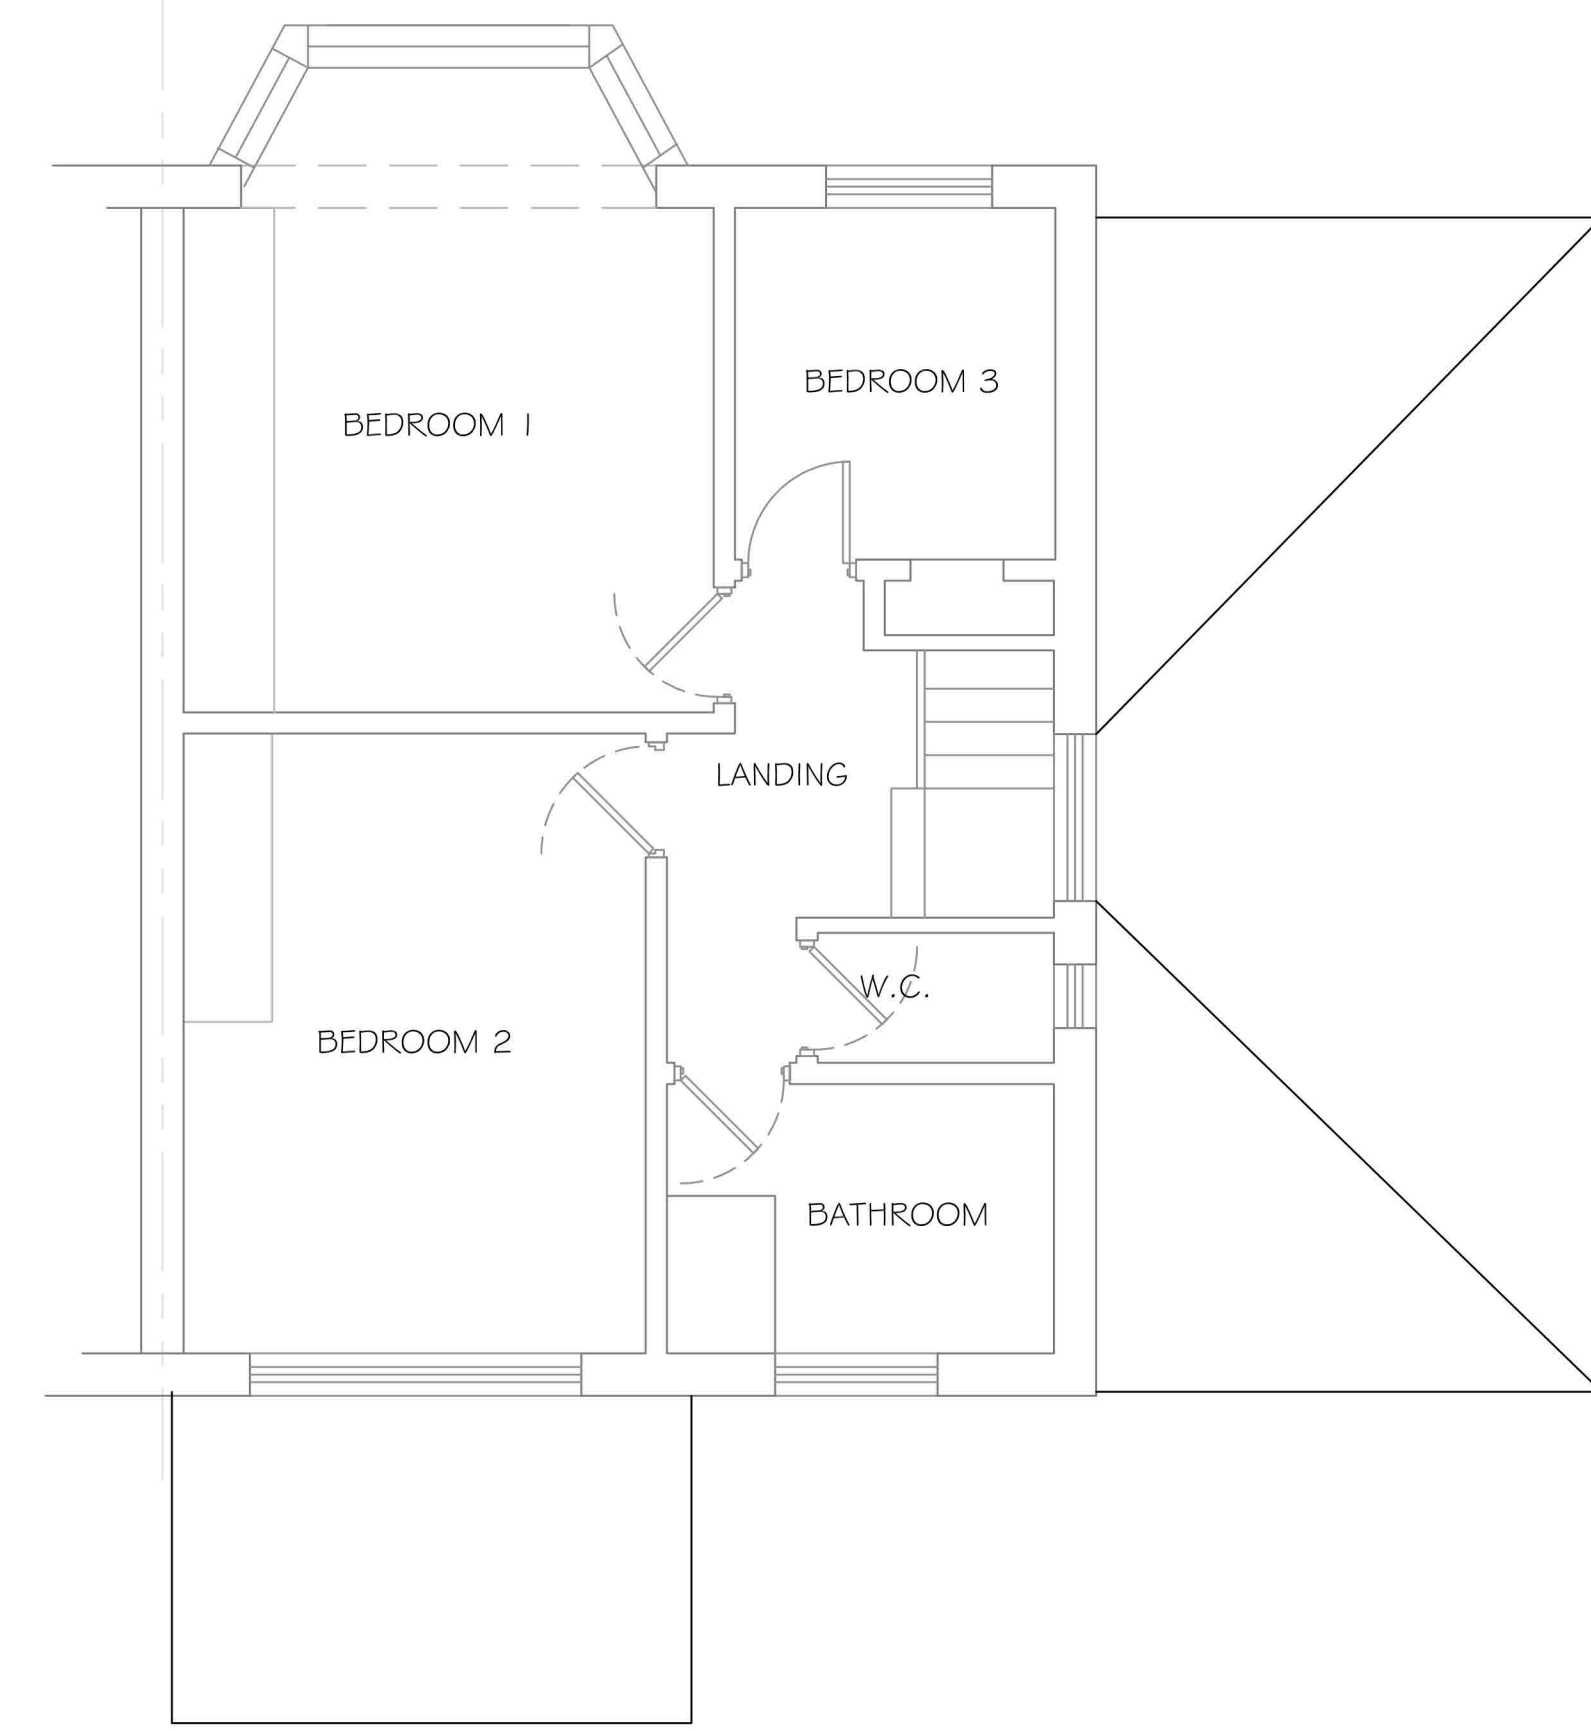

AS EXISTING REAR ELEVATION 1:50 @ A1



AS EXISTING SIDE ELEVATION 1:50 @ A1



AS EXISTING FRONT ELEVATION 1:50 @ A1

**BATTRAM ASSOCIATES**

Chartered Building Surveyors Architectural Design  
 & Historic Building Conservation  
 Office of origin:  
 48 High Street, Tring, Hertfordshire, HP23 5AG  
 tel: 01462 880019 Fax: 07932 868129



Title:  
 AS EXISTING GROUND AND FIRST FLOOR  
 PLAN AND AS EXISTING REAR, FRONT  
 AND SIDE ELEVATION

Scale: 1:50@A1 Date: MARCH24  
 Drawing No. Rev.

8026-01