



AS PROPOSED GROUND FLOOR PLAN 1:50 @ A1

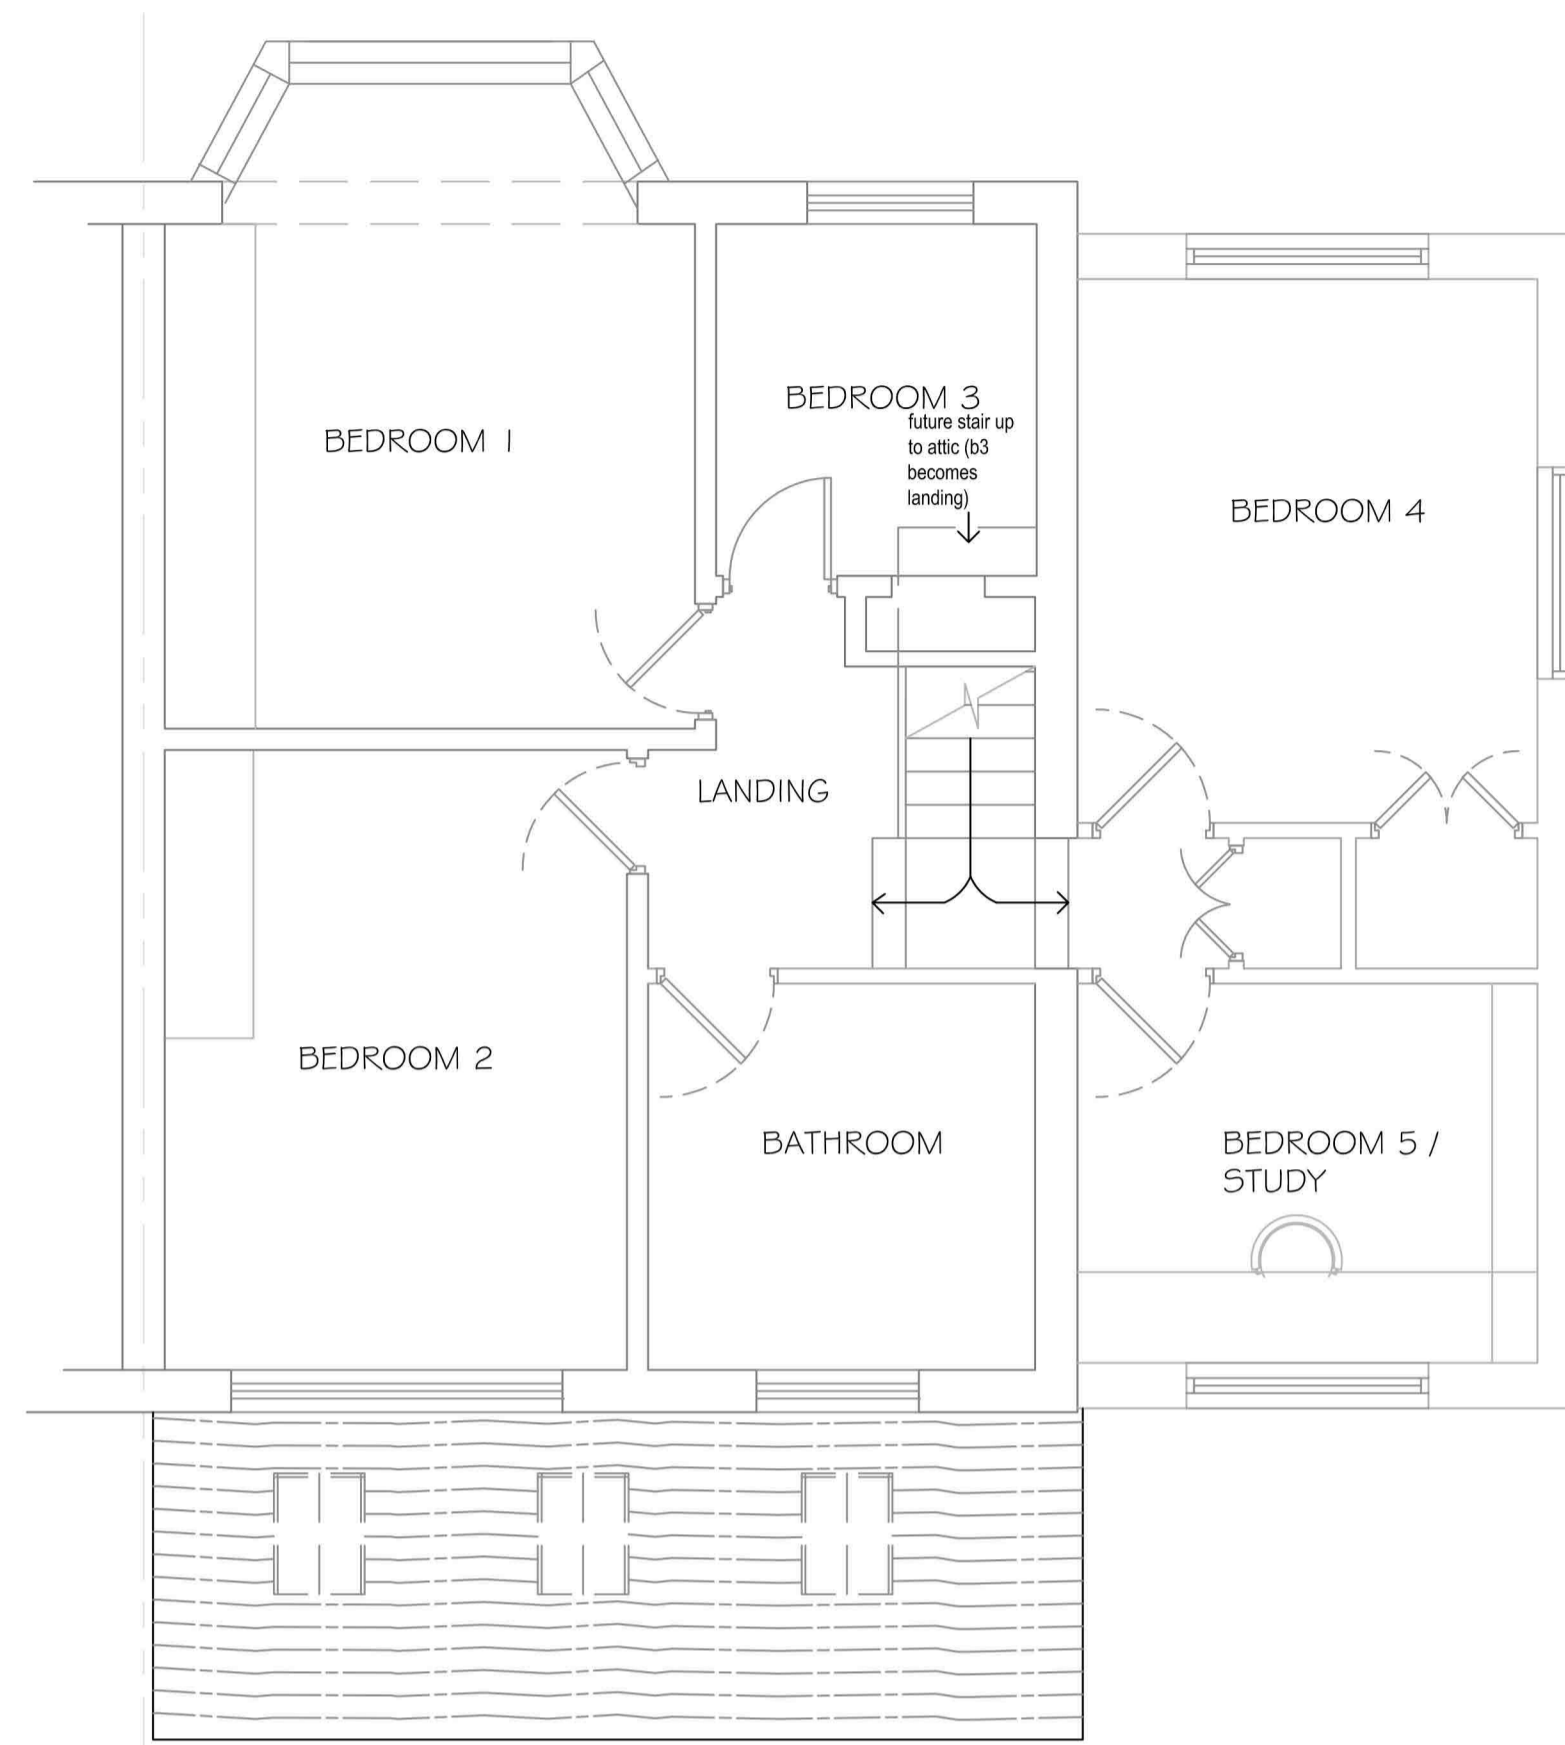

AS PROPOSED FIRST FLOOR PLAN 1:50 @ A1

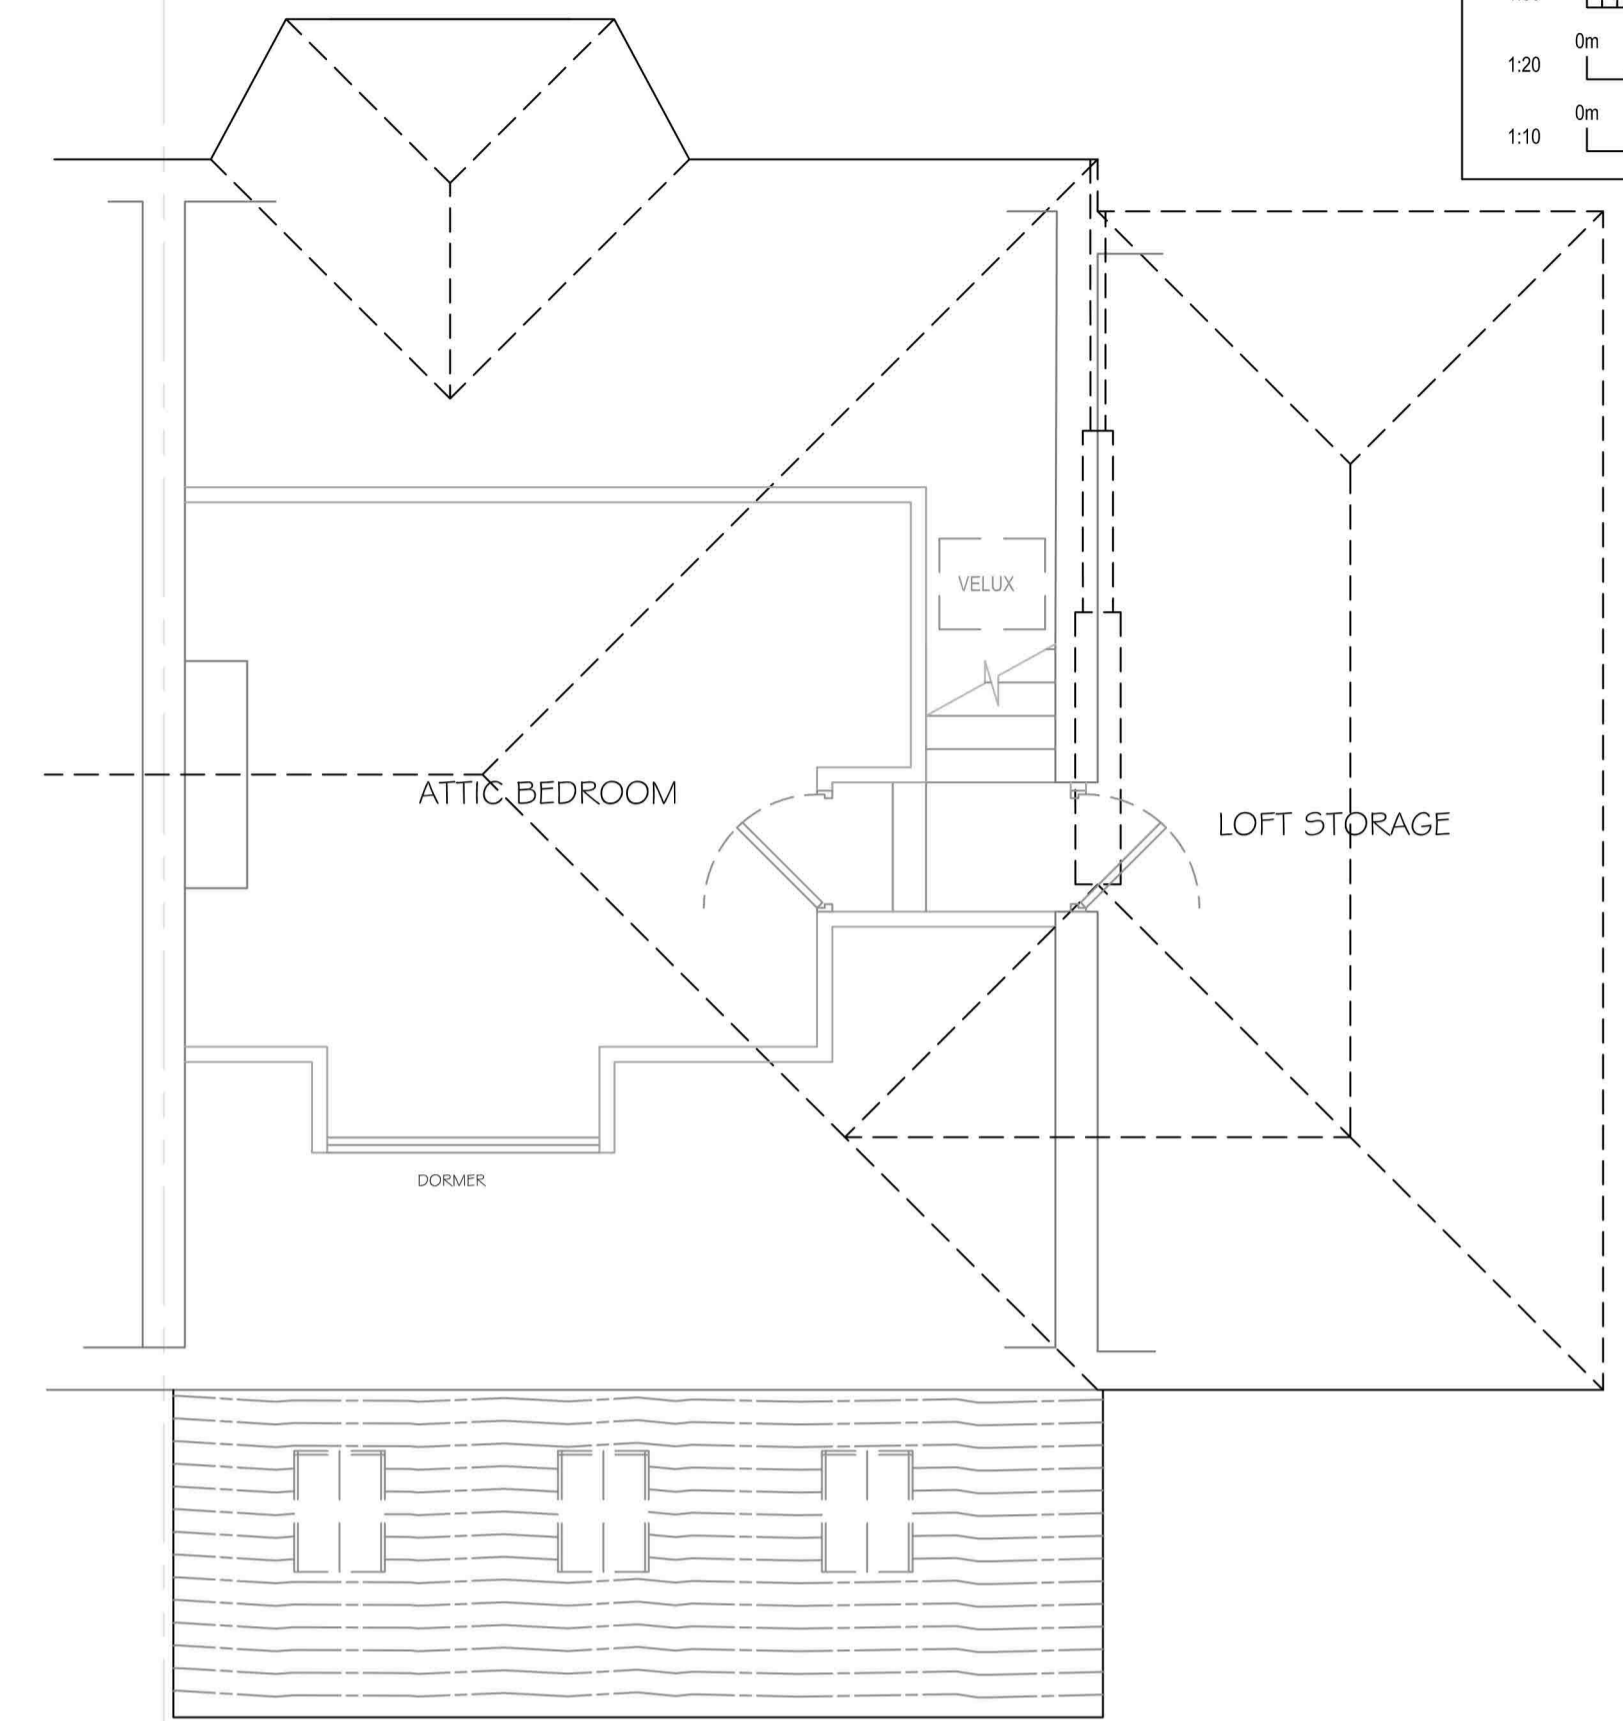

AS PROPOSED ATTIC FLOOR PLAN 1:50 @ A1



AS PROPOSED REAR ELEVATION 1:50 @ A1



AS PROPOSED SIDE ELEVATION 1:50 @ A1



AS PROPOSED FRONT ELEVATION 1:50 @ A1

BATTRAM ASSOCIATES

Chartered Building Surveyors Architectural Design
 & Historic Building Conservation

Office of origin:
 48 High Street, Tring, Hertfordshire, HP23 5AG
 tel: 01442 890719 Fax: 01442 898129



AS PROPOSED GROUND AND FIRST FLOOR
 PLAN AND AS PROPOSED REAR
 FRONT AND SIDE ELEVATION

Scale: 1:50@A1 Date: MARCH24
 Drawing No. 8026-02 Rev.