





PROPOSED WEST ELEVATION

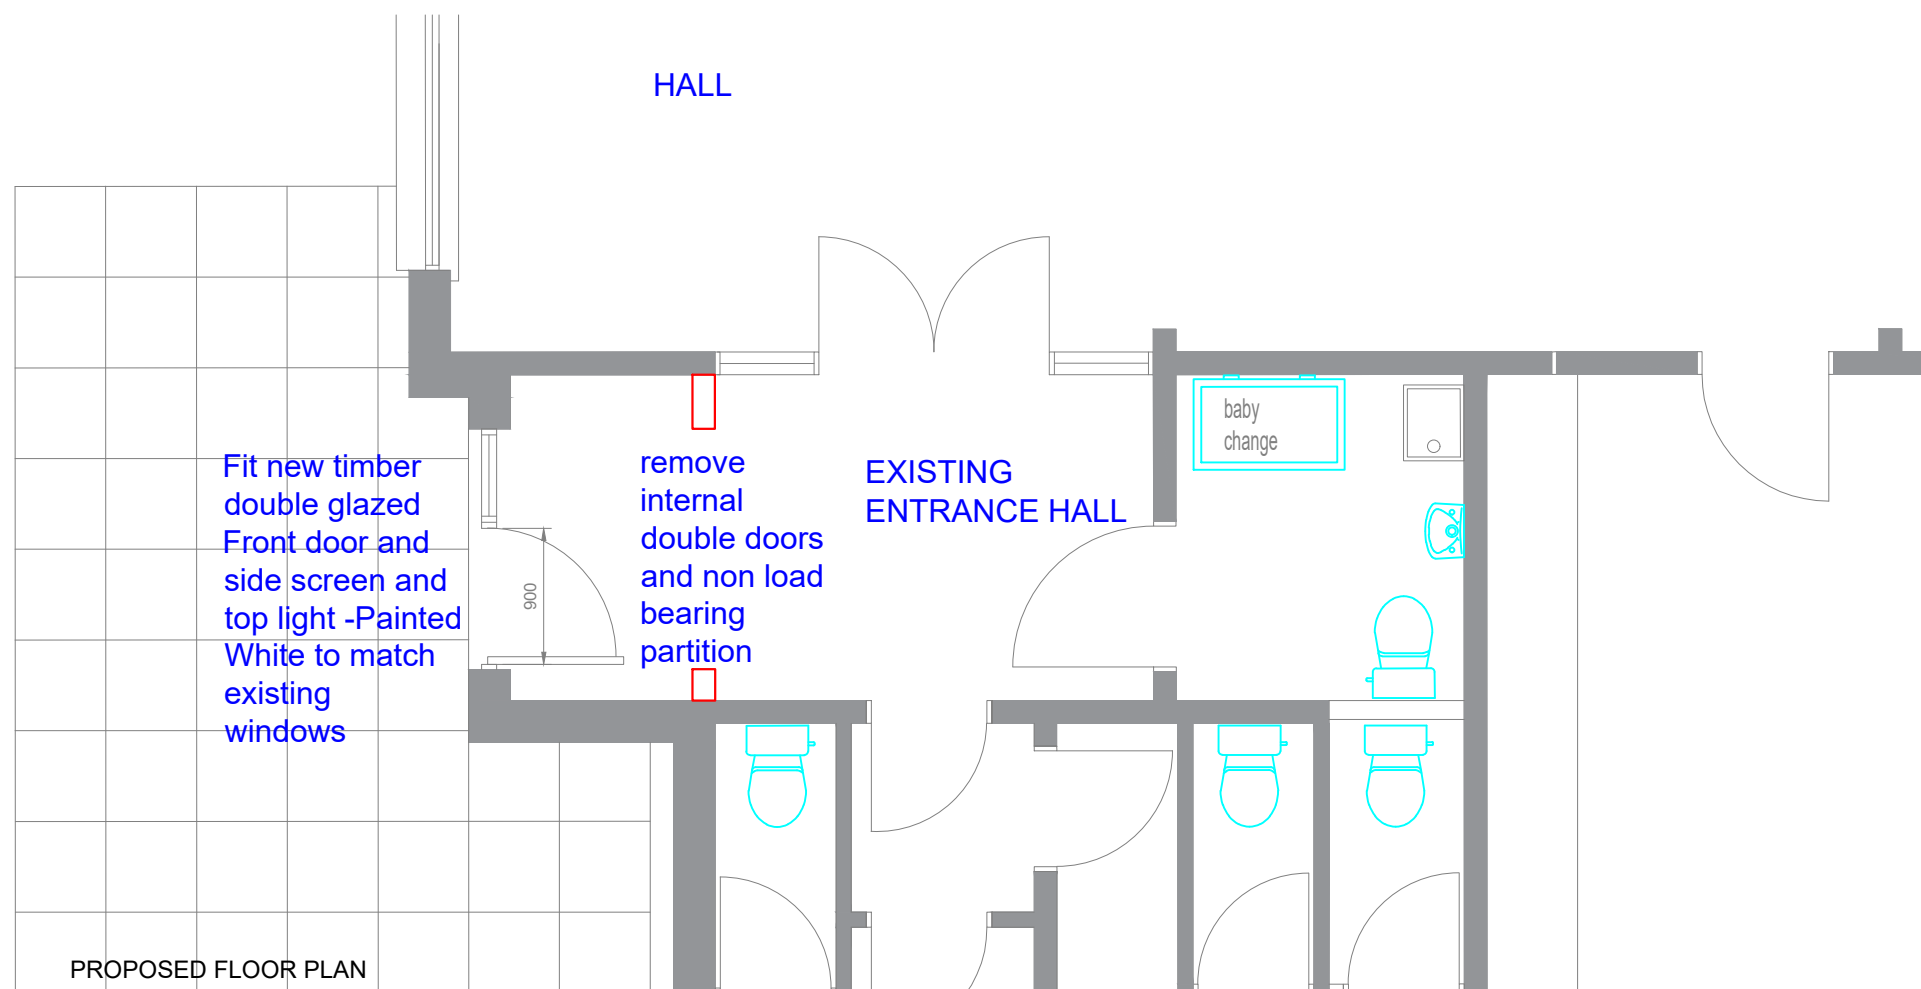

PROPOSED FLOOR PLAN

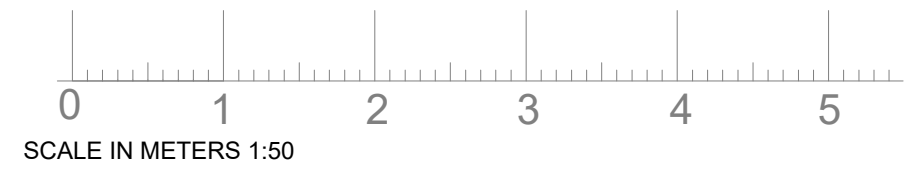

ST MARY'S EPISCOPAL CHURCH
 PROPOSED
 REPLACEMENT OF RAILINGS AT BASEMENT
 STEPS
 REPLACEMENT METAL WINDOWS TO VESTRY
 VESTIBLE
 NEW ACCESS DOOR TO HALL
 DUNBLANE
 PROPOSED NEW ACCESS DOOR

		Architecture - Design - Planning	
		Castle View, Steuart Road Bridge of Allan Stirling FK9 4JX Mob: 07596906412 E-mail: claire.gibbons@tsquare-architects.co.uk Web: www.tsquare-architects.co.uk	
scale 1:50, 1:20,	date 02.03.24	drawn: CG	status: P
proj no. 2024-1061	Dwg no. T-401C	REV	