


This drawing, design & all information contained herein remains the sole copyright of CONCORDE BGW & reproduction in any form is strictly forbidden unless permission is obtained in writing.

NOTES:
 - All dimensions must be checked on site. The contractor must verify all site dimensions, drawings, details & specifications. Any discrepancies must be reported to CONCORDE BGW prior to any commencement of work.
 - Figured dimensions to take preference over those scaled.
 - All specified items are to be installed in accordance with the manufacturers recommendations & instructions.


© Copyright

DISCLAIMER

A full and accurate measured survey has not been undertaken by Concorde BGW at this site. This drawing has been produced from information provided by others. Any dimensions indicated are for information only and must be checked on site prior to the commencement of any works

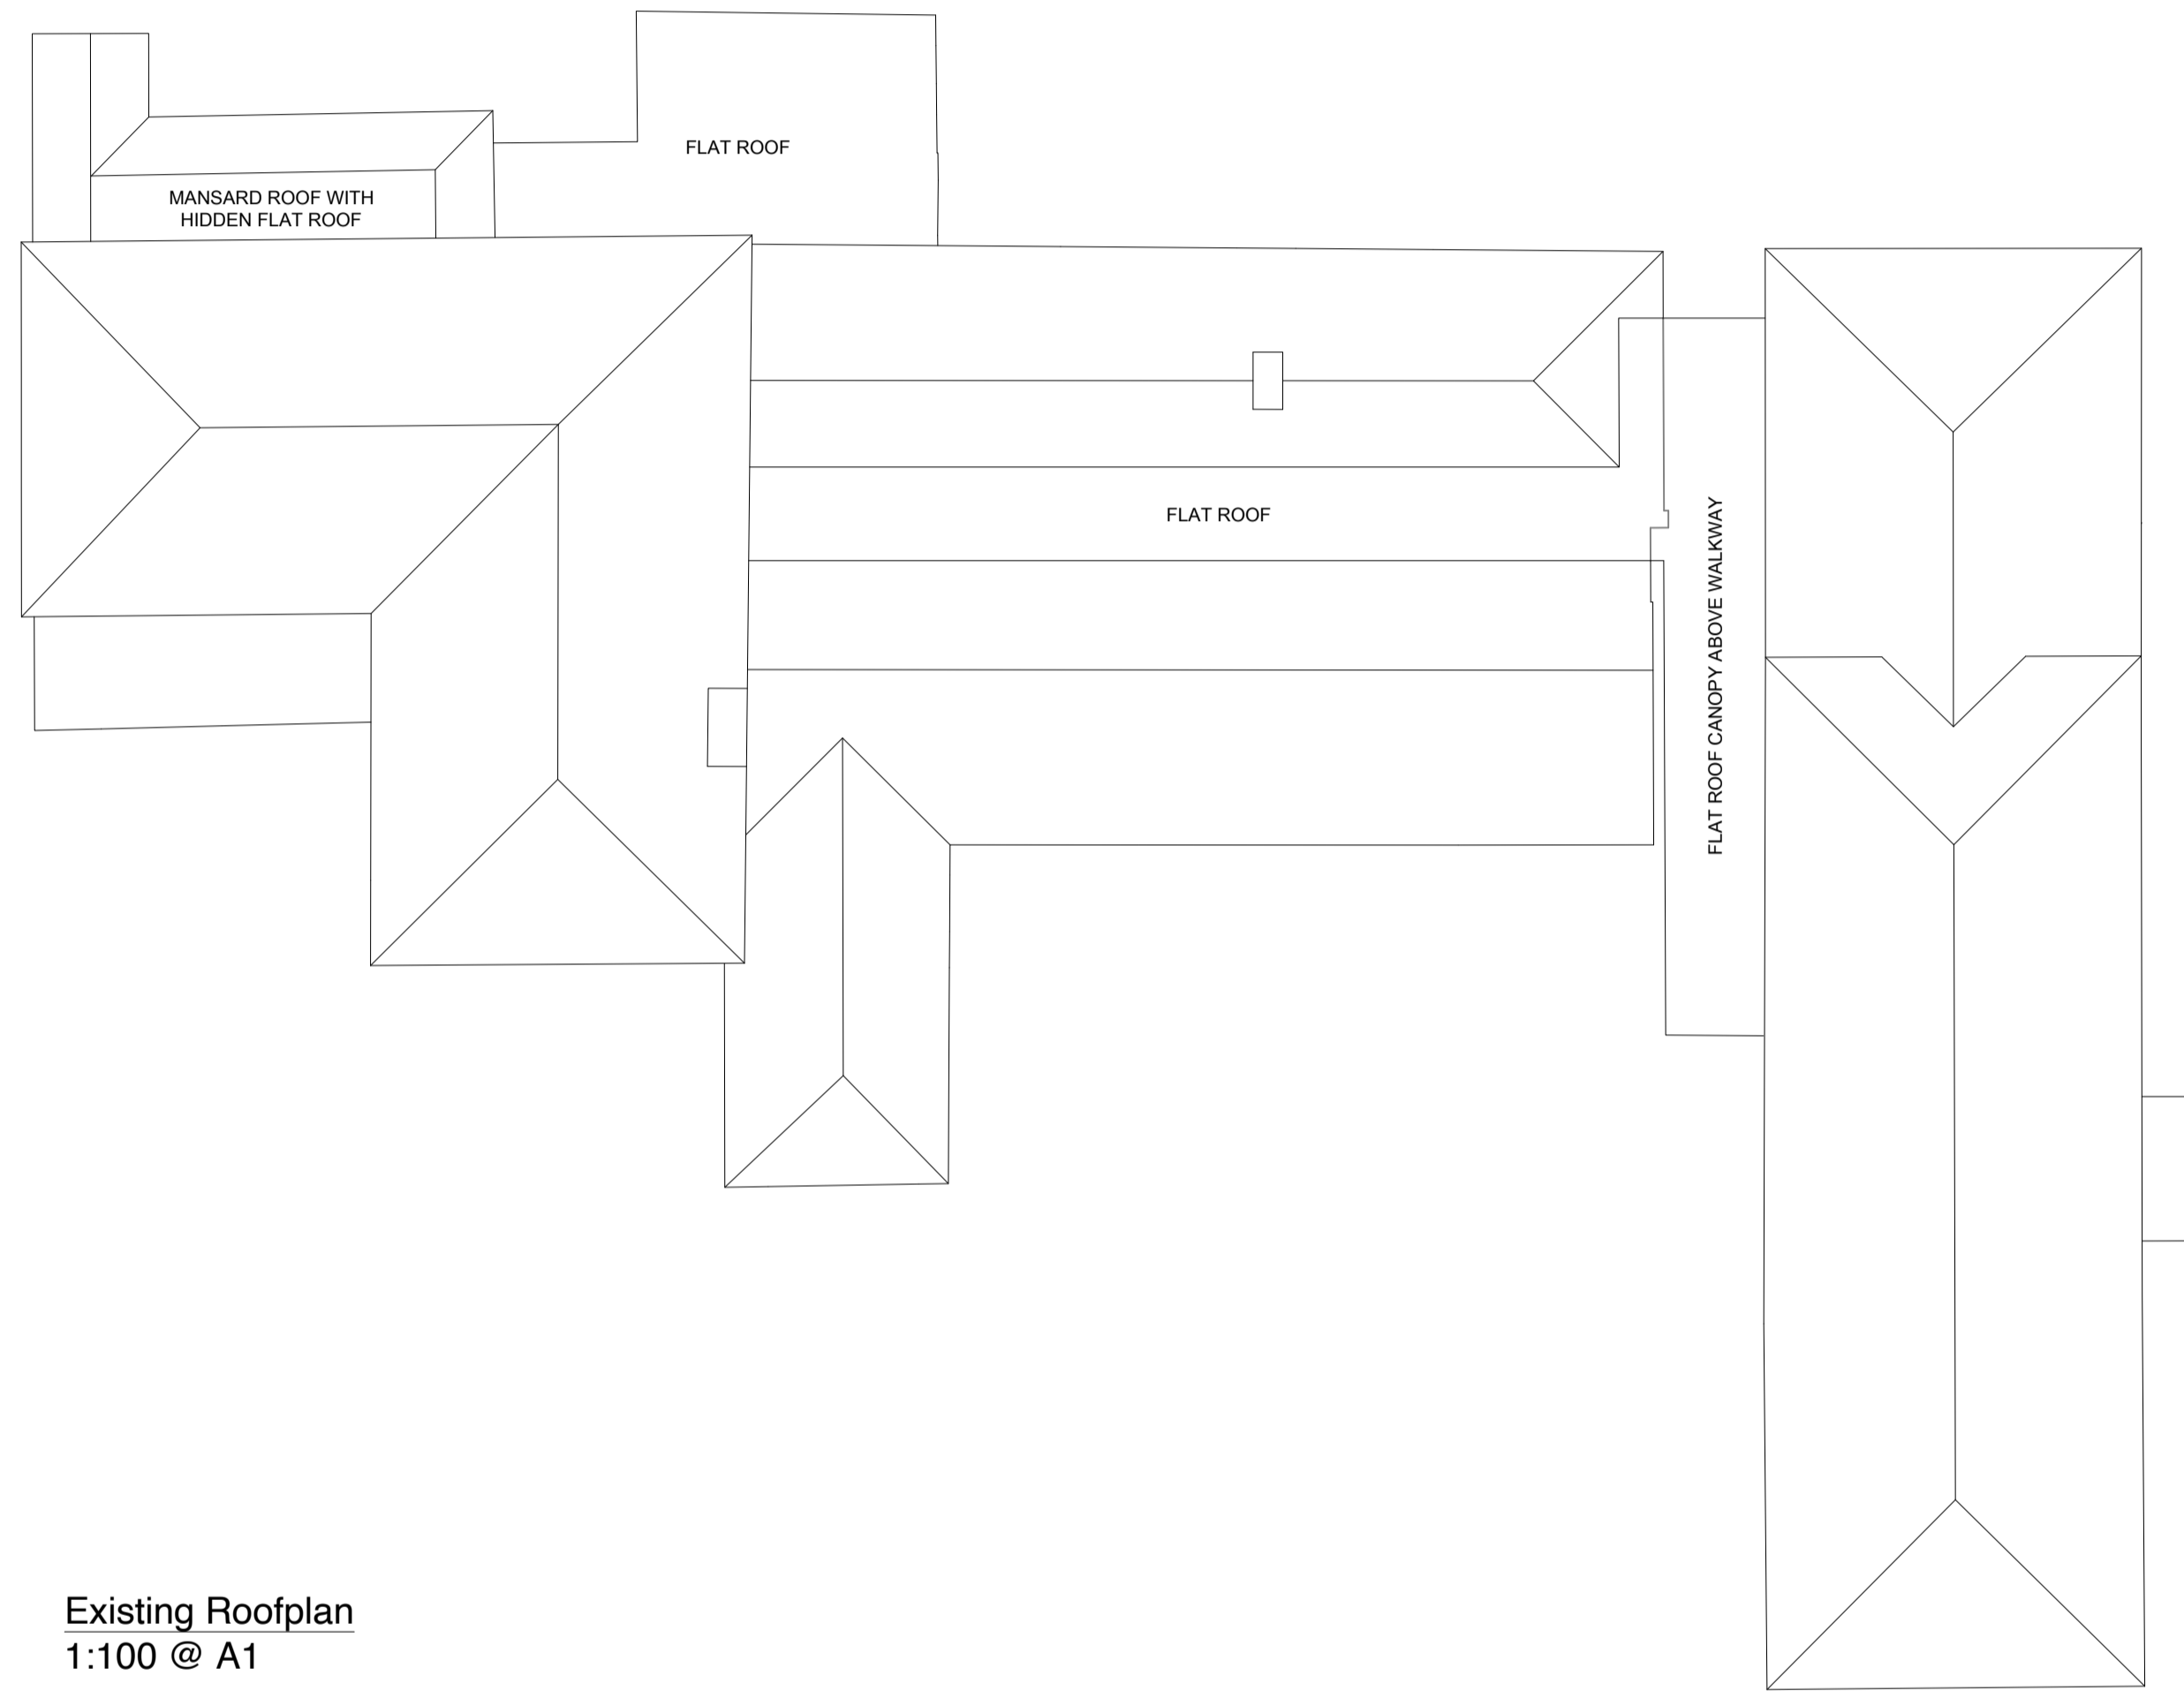

Existing Roofplan
1:100 @ A1

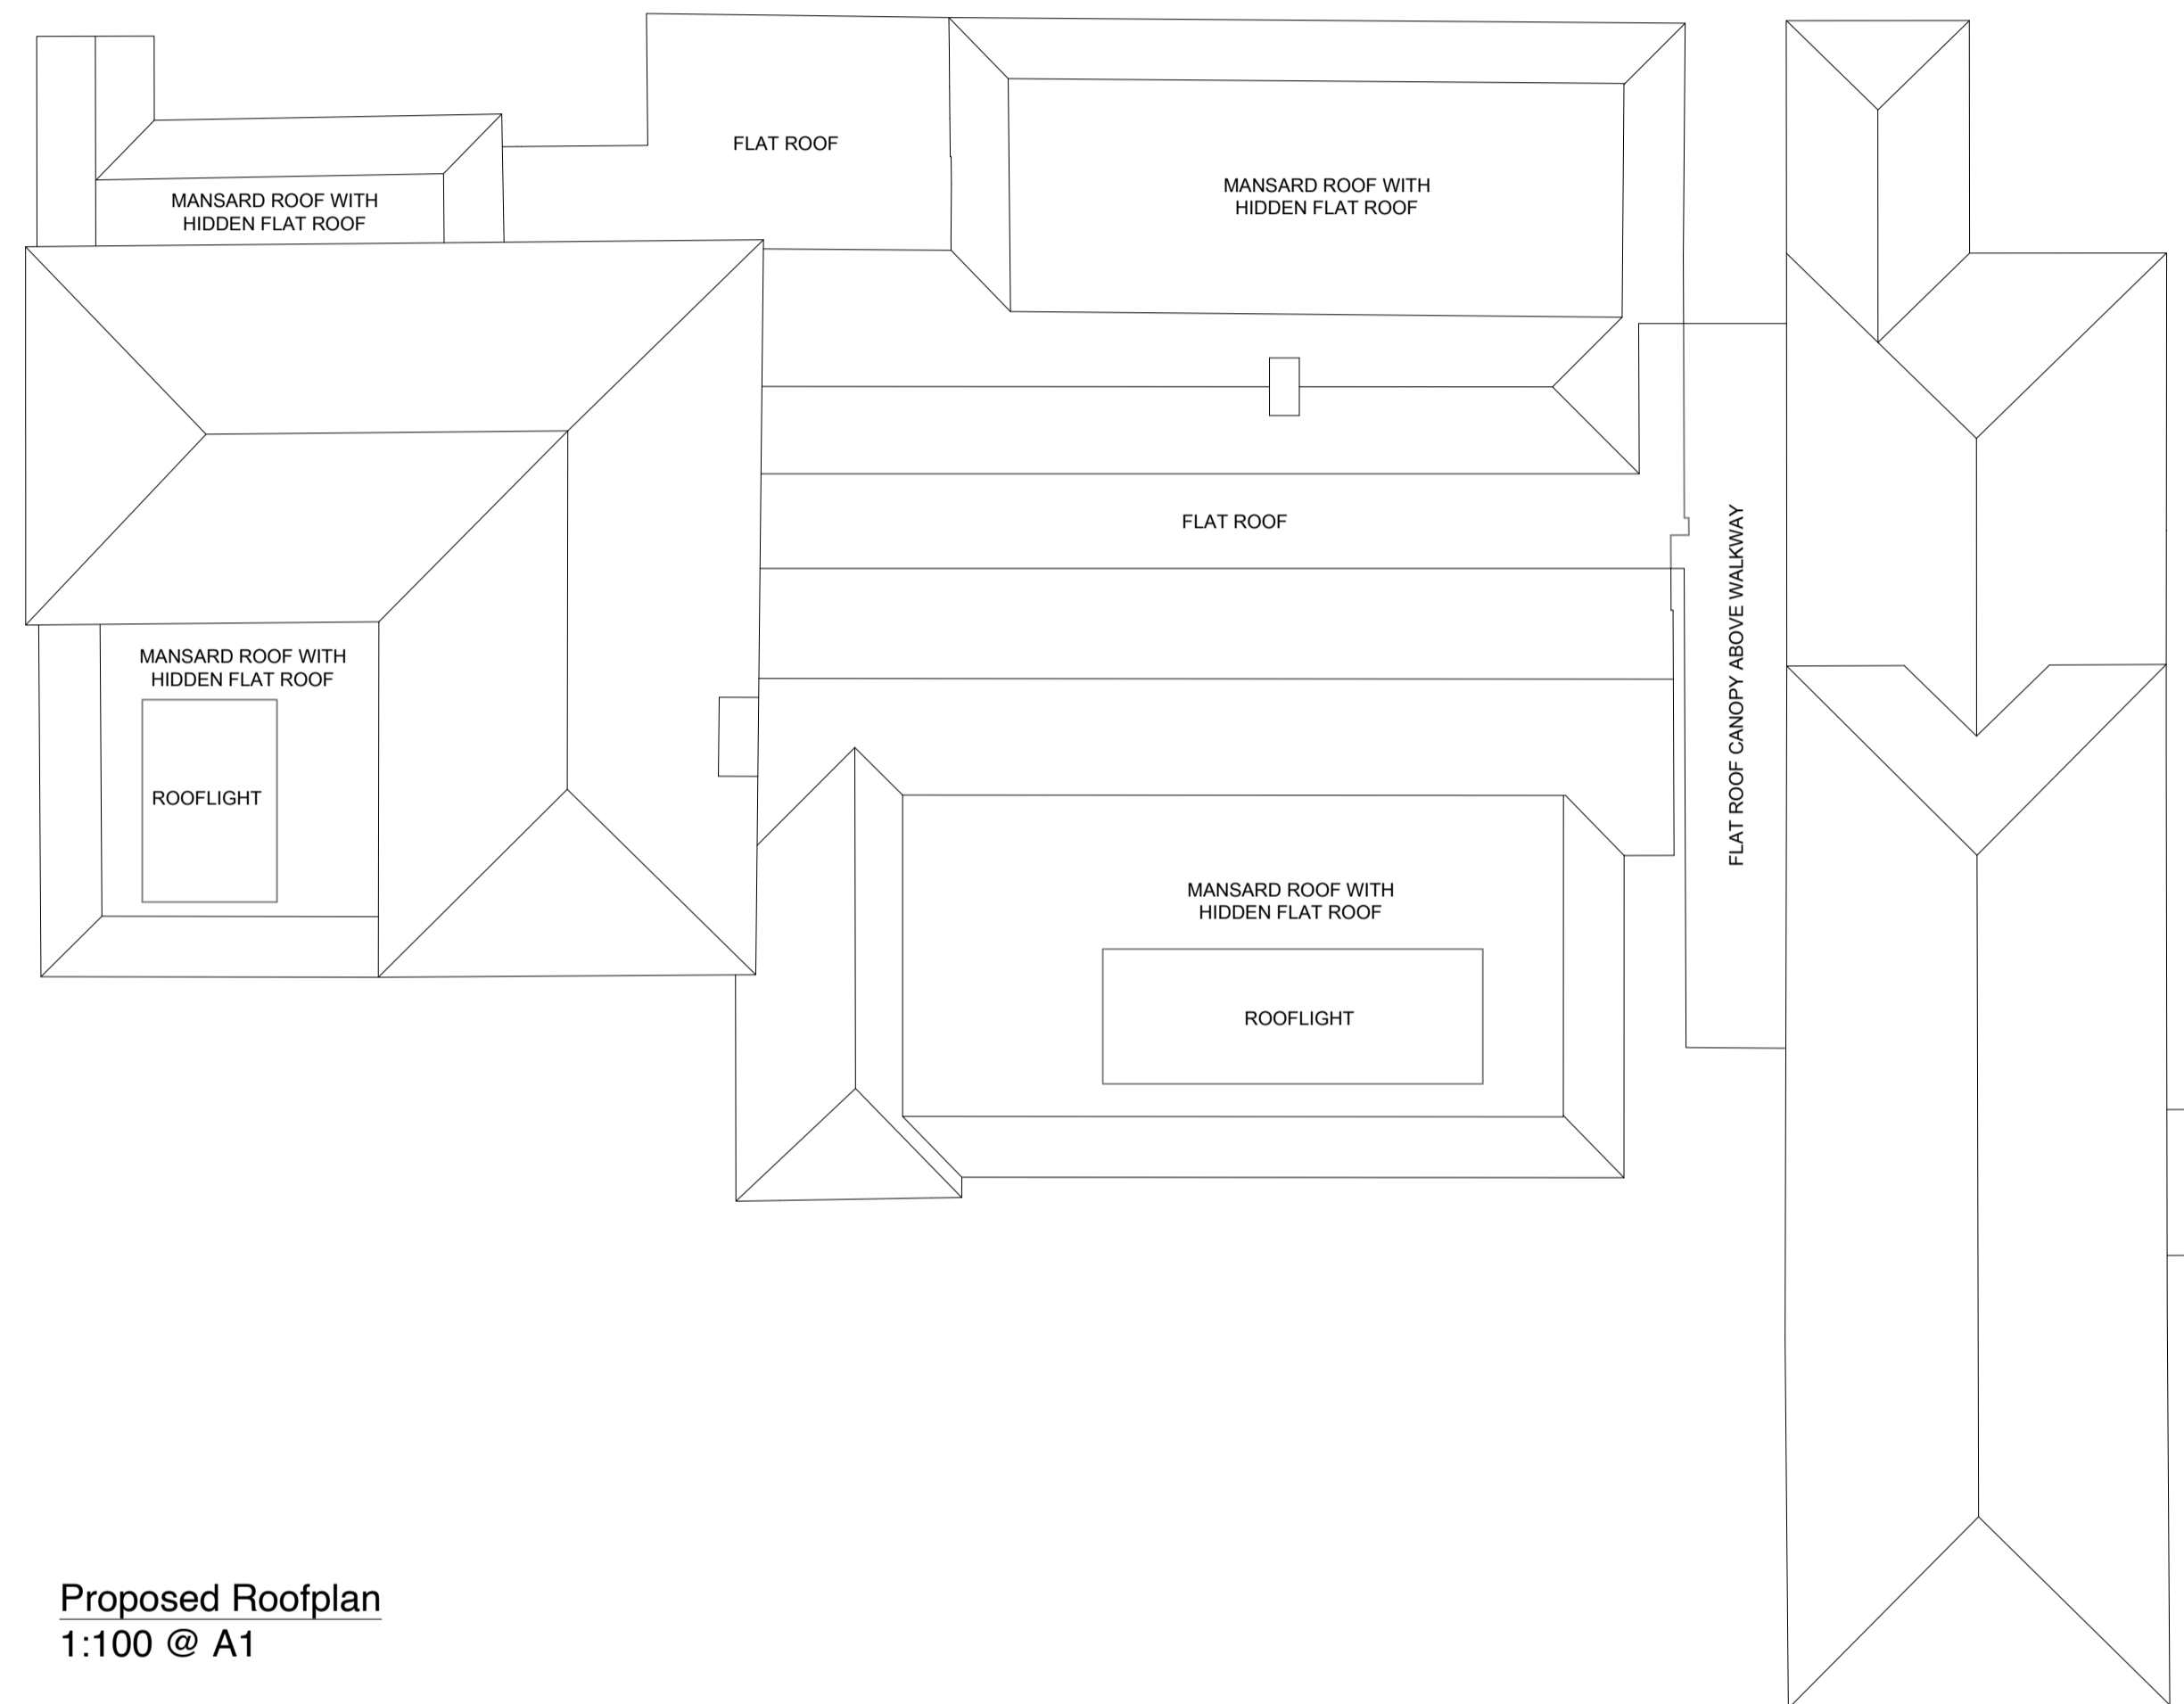

Proposed Roofplan
1:100 @ A1

Rev: Date: Init: Note: © Copyright

Stage: **PLANNING**

Client: **WOOLPACK OPERATING CO LTD**

Project address:
 Woolpack Inn
 Totford
 Alresford
 SO24 9TJ

Title: **EXISTING AND PROPOSED ROOF PLANS**

Scale: 1:50 Dwg size: A1

Drawn by: CM Date: MARCH 24

Drawing no: 5139-09-02 Rev:

**CONCORDE
BGW GROUP**

London
TOG Albert House
256-260 Old Street
Shoreditch, London
EC1V 9DD

Doncaster
Palmer Street
Hyde Park
Doncaster
DN4 5DD

Nottingham
Unit 3, The Glade
Business Centre
Forum Road
Nottingham
NG5 9RW

01302 361 024 concordebgw.com

