

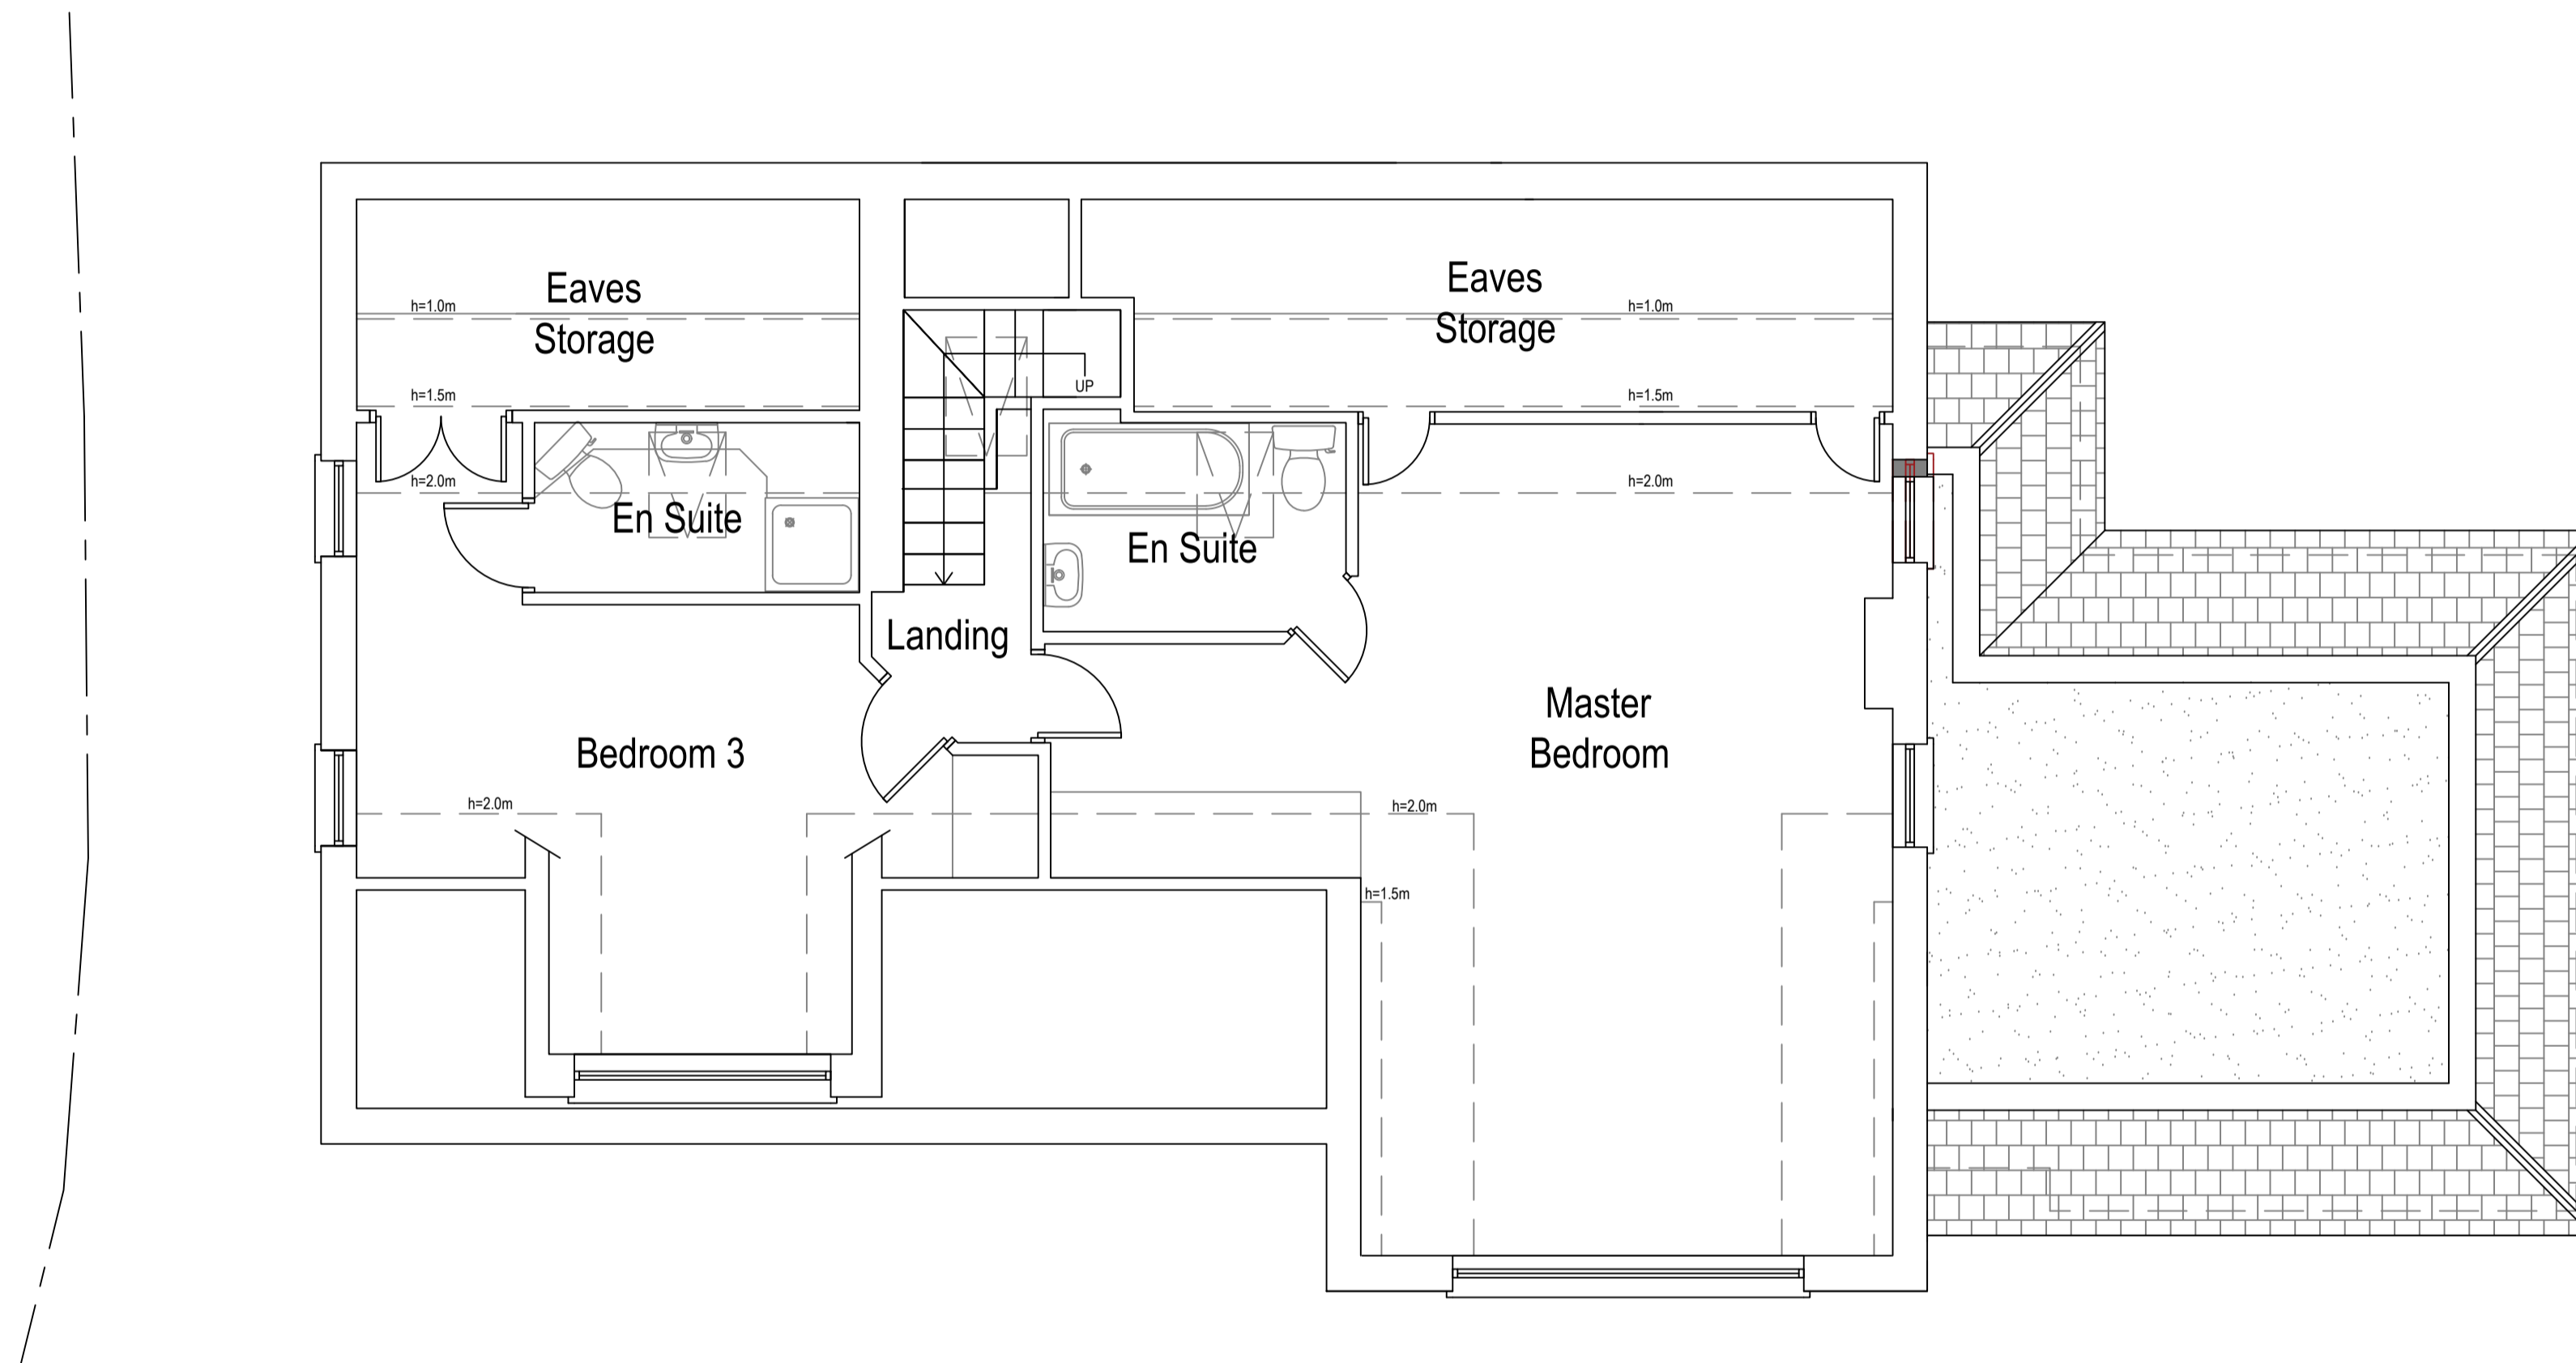


**Symbol Key:**

- — — — — Boundary line
- - - - - Demolished
- - - - - Details above

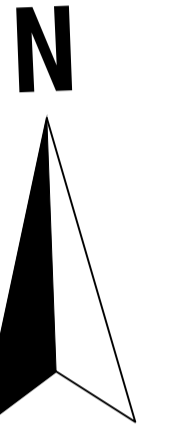

**Proposed First Floor Plan**  
 Scale 1:50  
 Area ca. 65.66 m<sup>2</sup>

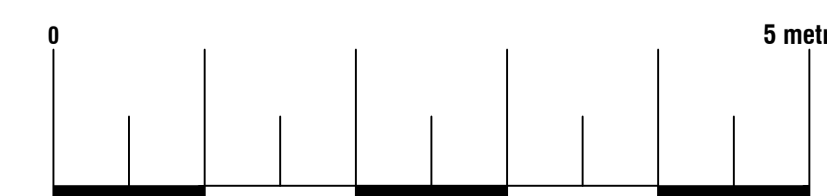

**Arkiplan**  
 74 Cardiff Road, CF15 7QE • Enquiries@ArkiPlan.co.uk

<b>Site</b>	Cliff House, Perranuthnoe, Penzance TR20 9NE	<b>Date</b>	04.04.2024
		<b>Sheet</b>	23-1865 D05 REV 04
		<b>Job</b>	New Extension
		<b>Scale</b>	As Shown@A1
<b>Title Number</b>	-	<b>Title</b>	As Shown