




Proposed Materials:
 Walls: Render (to match existing)
 Flat roof: Ply membrane (to match existing)
 Pitched roof: Tile (to match existing)
 Windows: Double glazed (to match existing)
 Skylights: Size as indicated (not protruding more than 150mm above the existing roof plane)

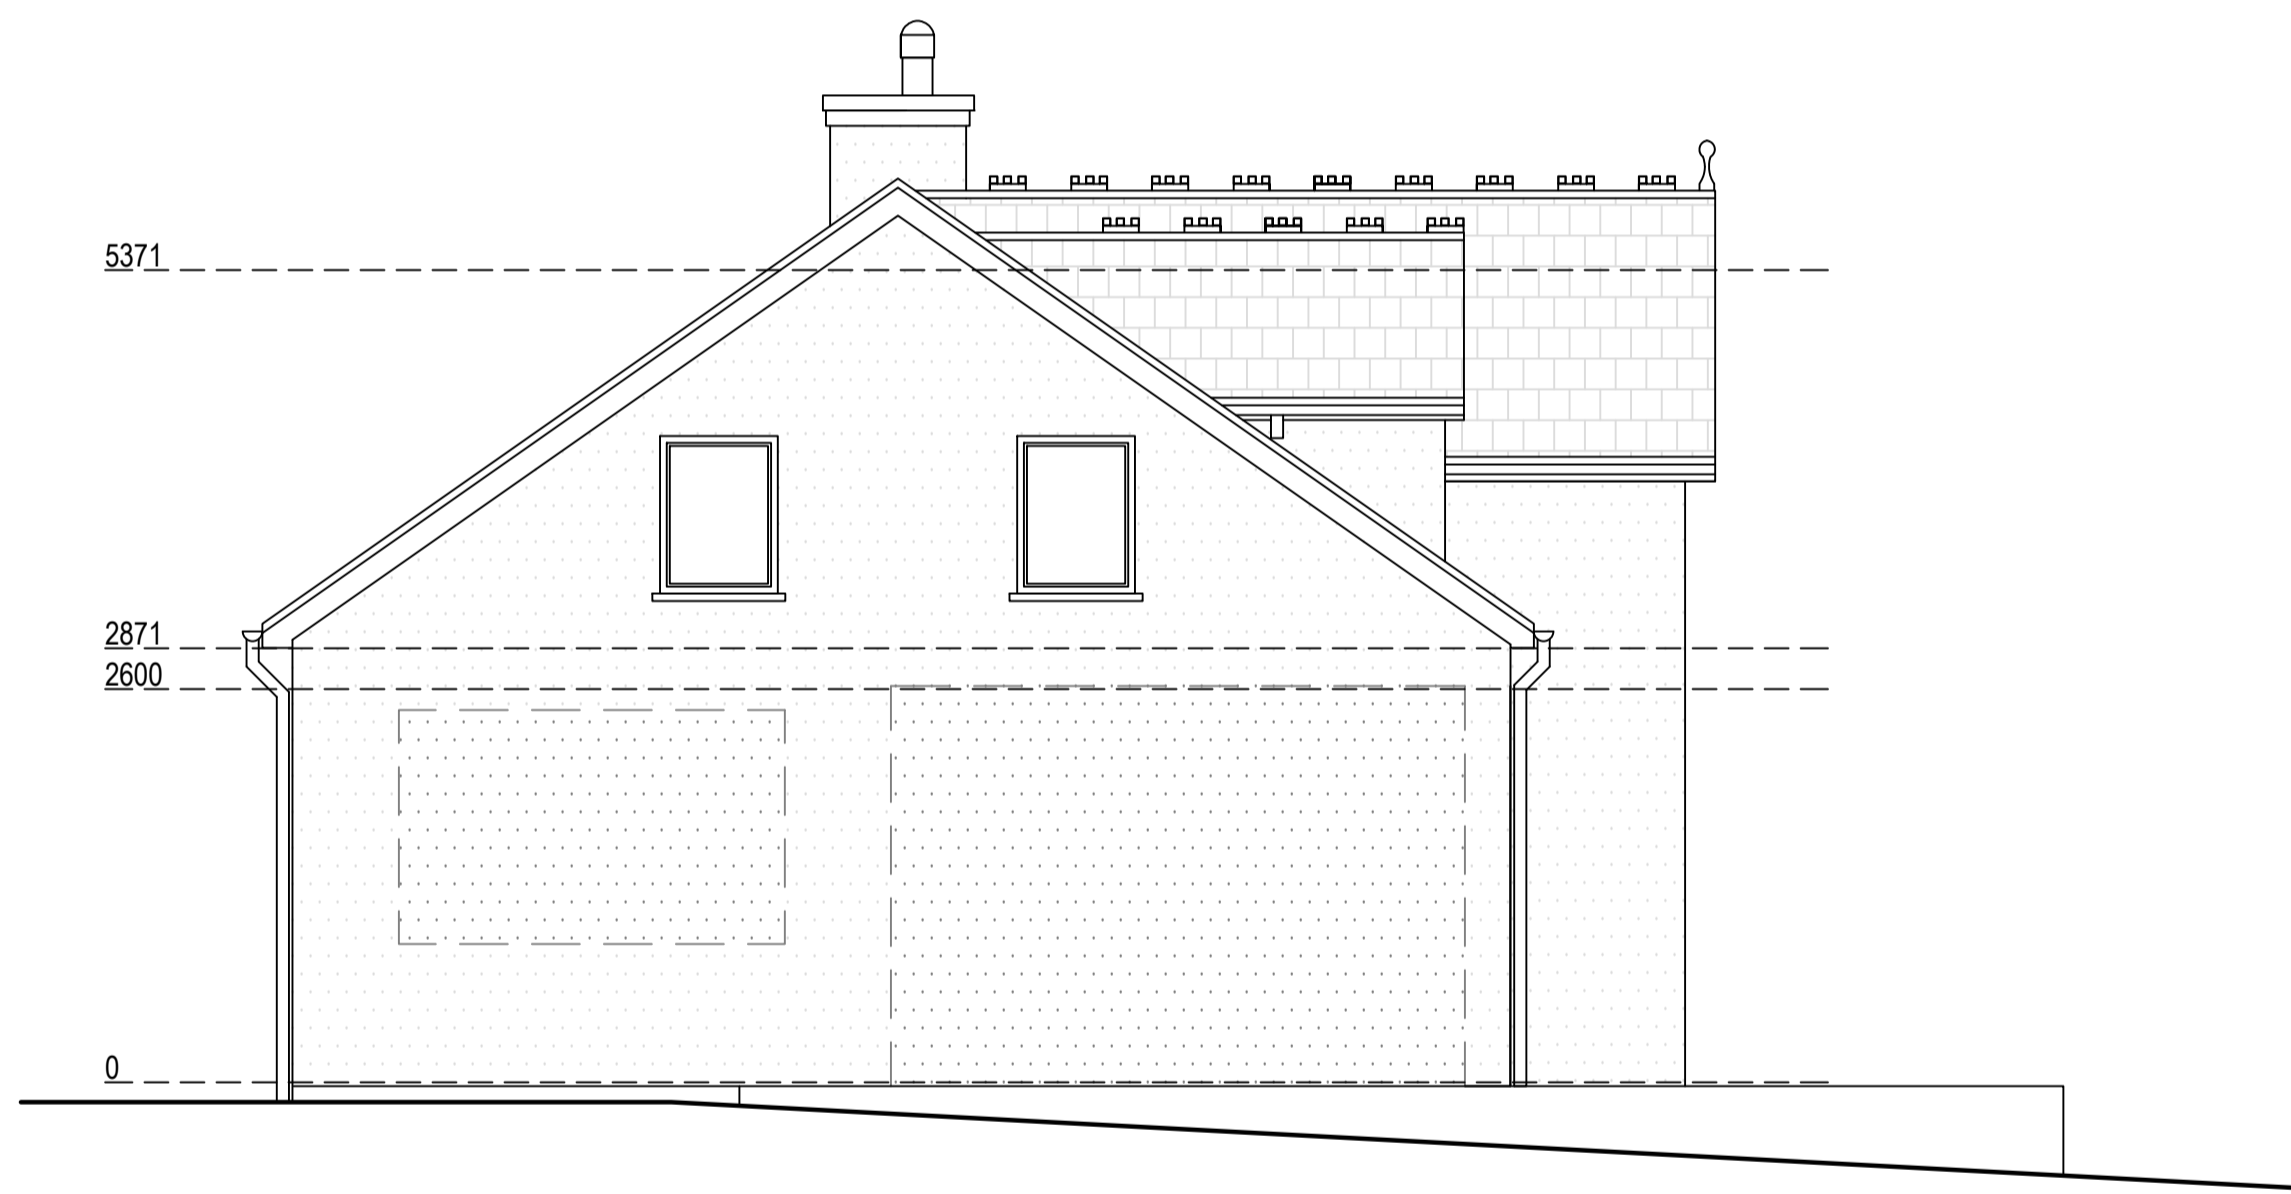

Proposed West Elevation
 Scale 1:50

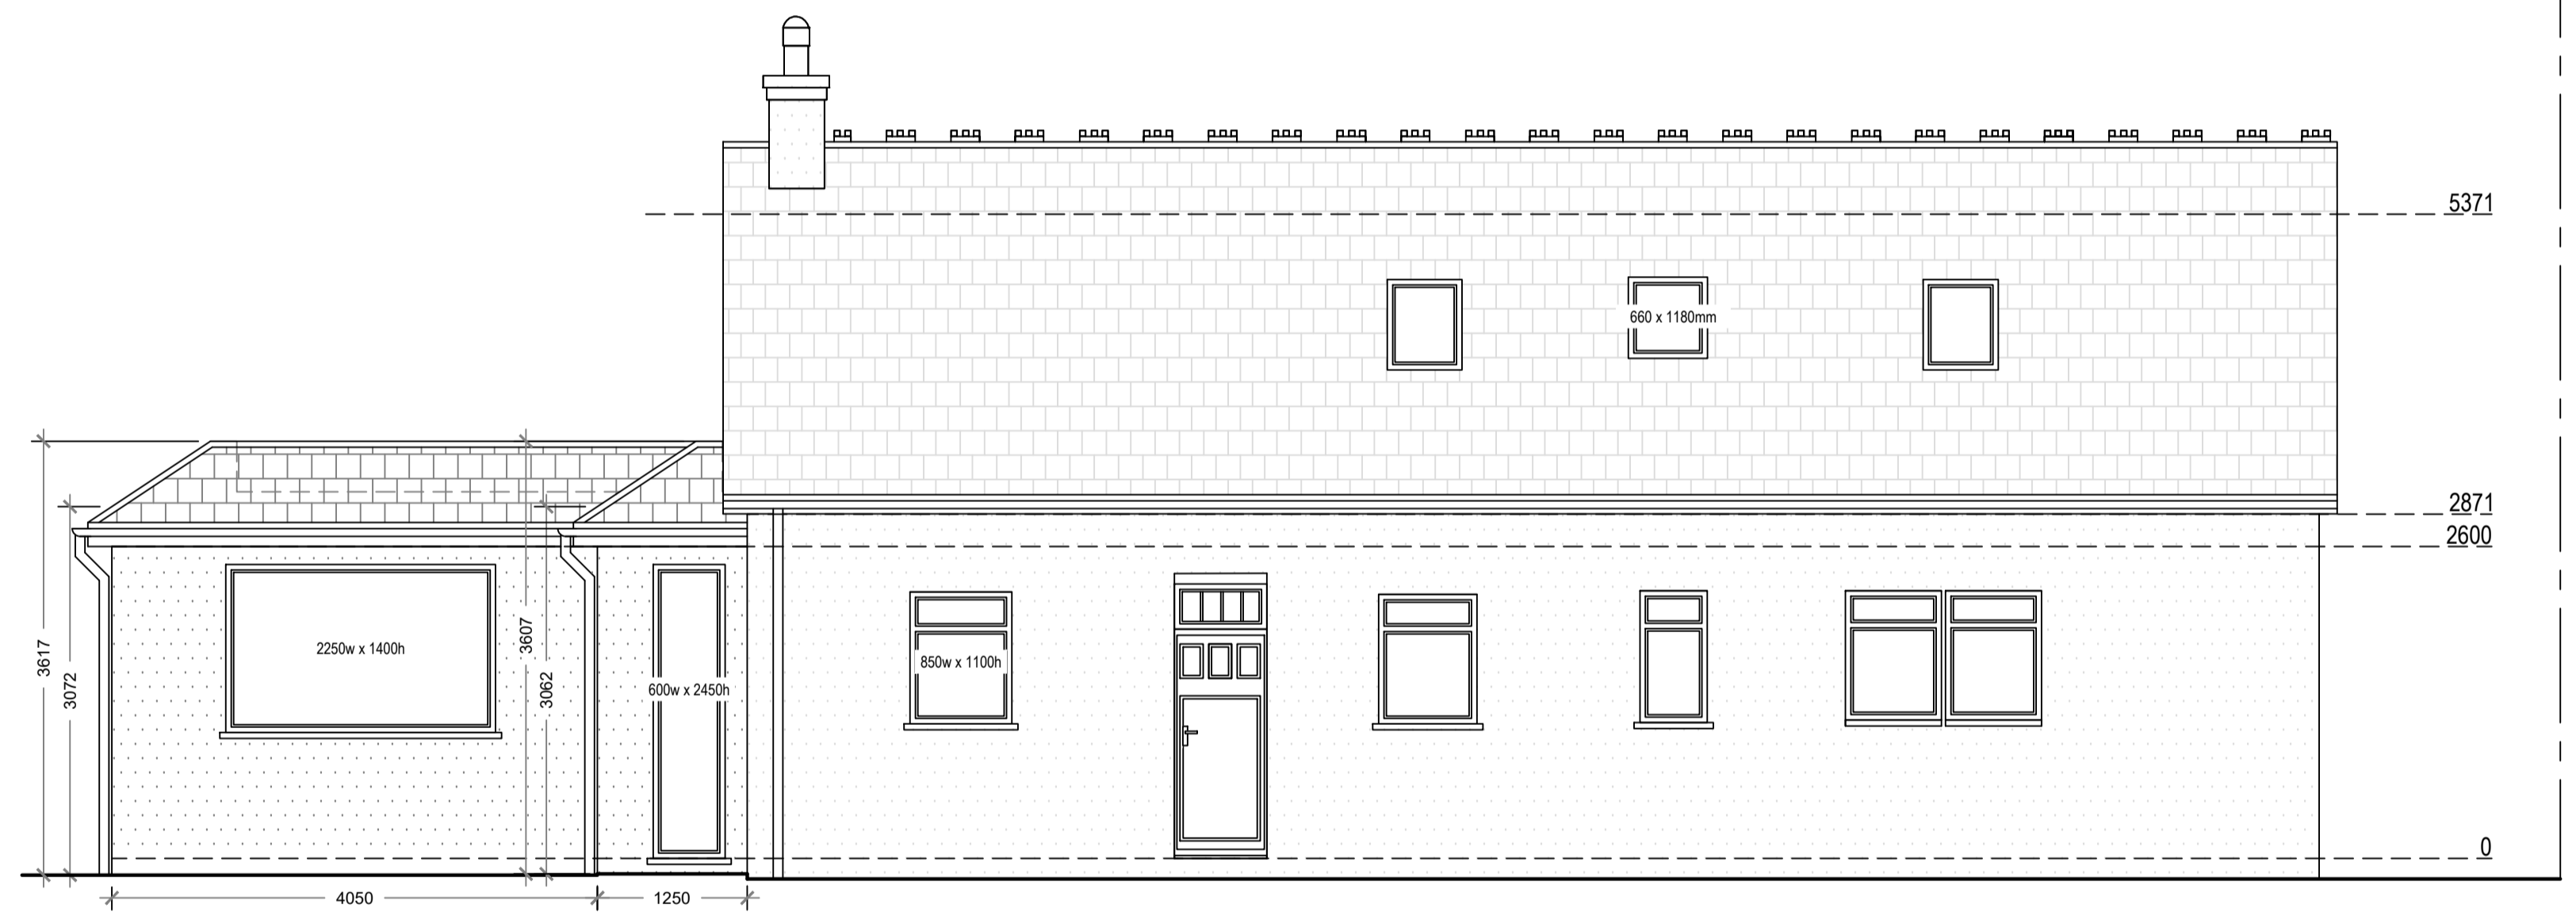

Proposed North Elevation
 Scale 1:50

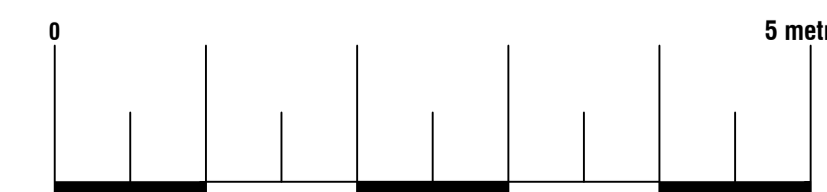

Arkiplan

74 Cardiff Road, CF15 7QE • Enquiries@ArkiPlan.co.uk

Site	Cliff House, Perranuthnoe, Penzance TR20 9NE	Date	04.04.2024
		Sheet	23-1865 D11 REV 04
		Job	New Extension
		Scale	As Shown@A1
Title Number	-	Title	As Shown