



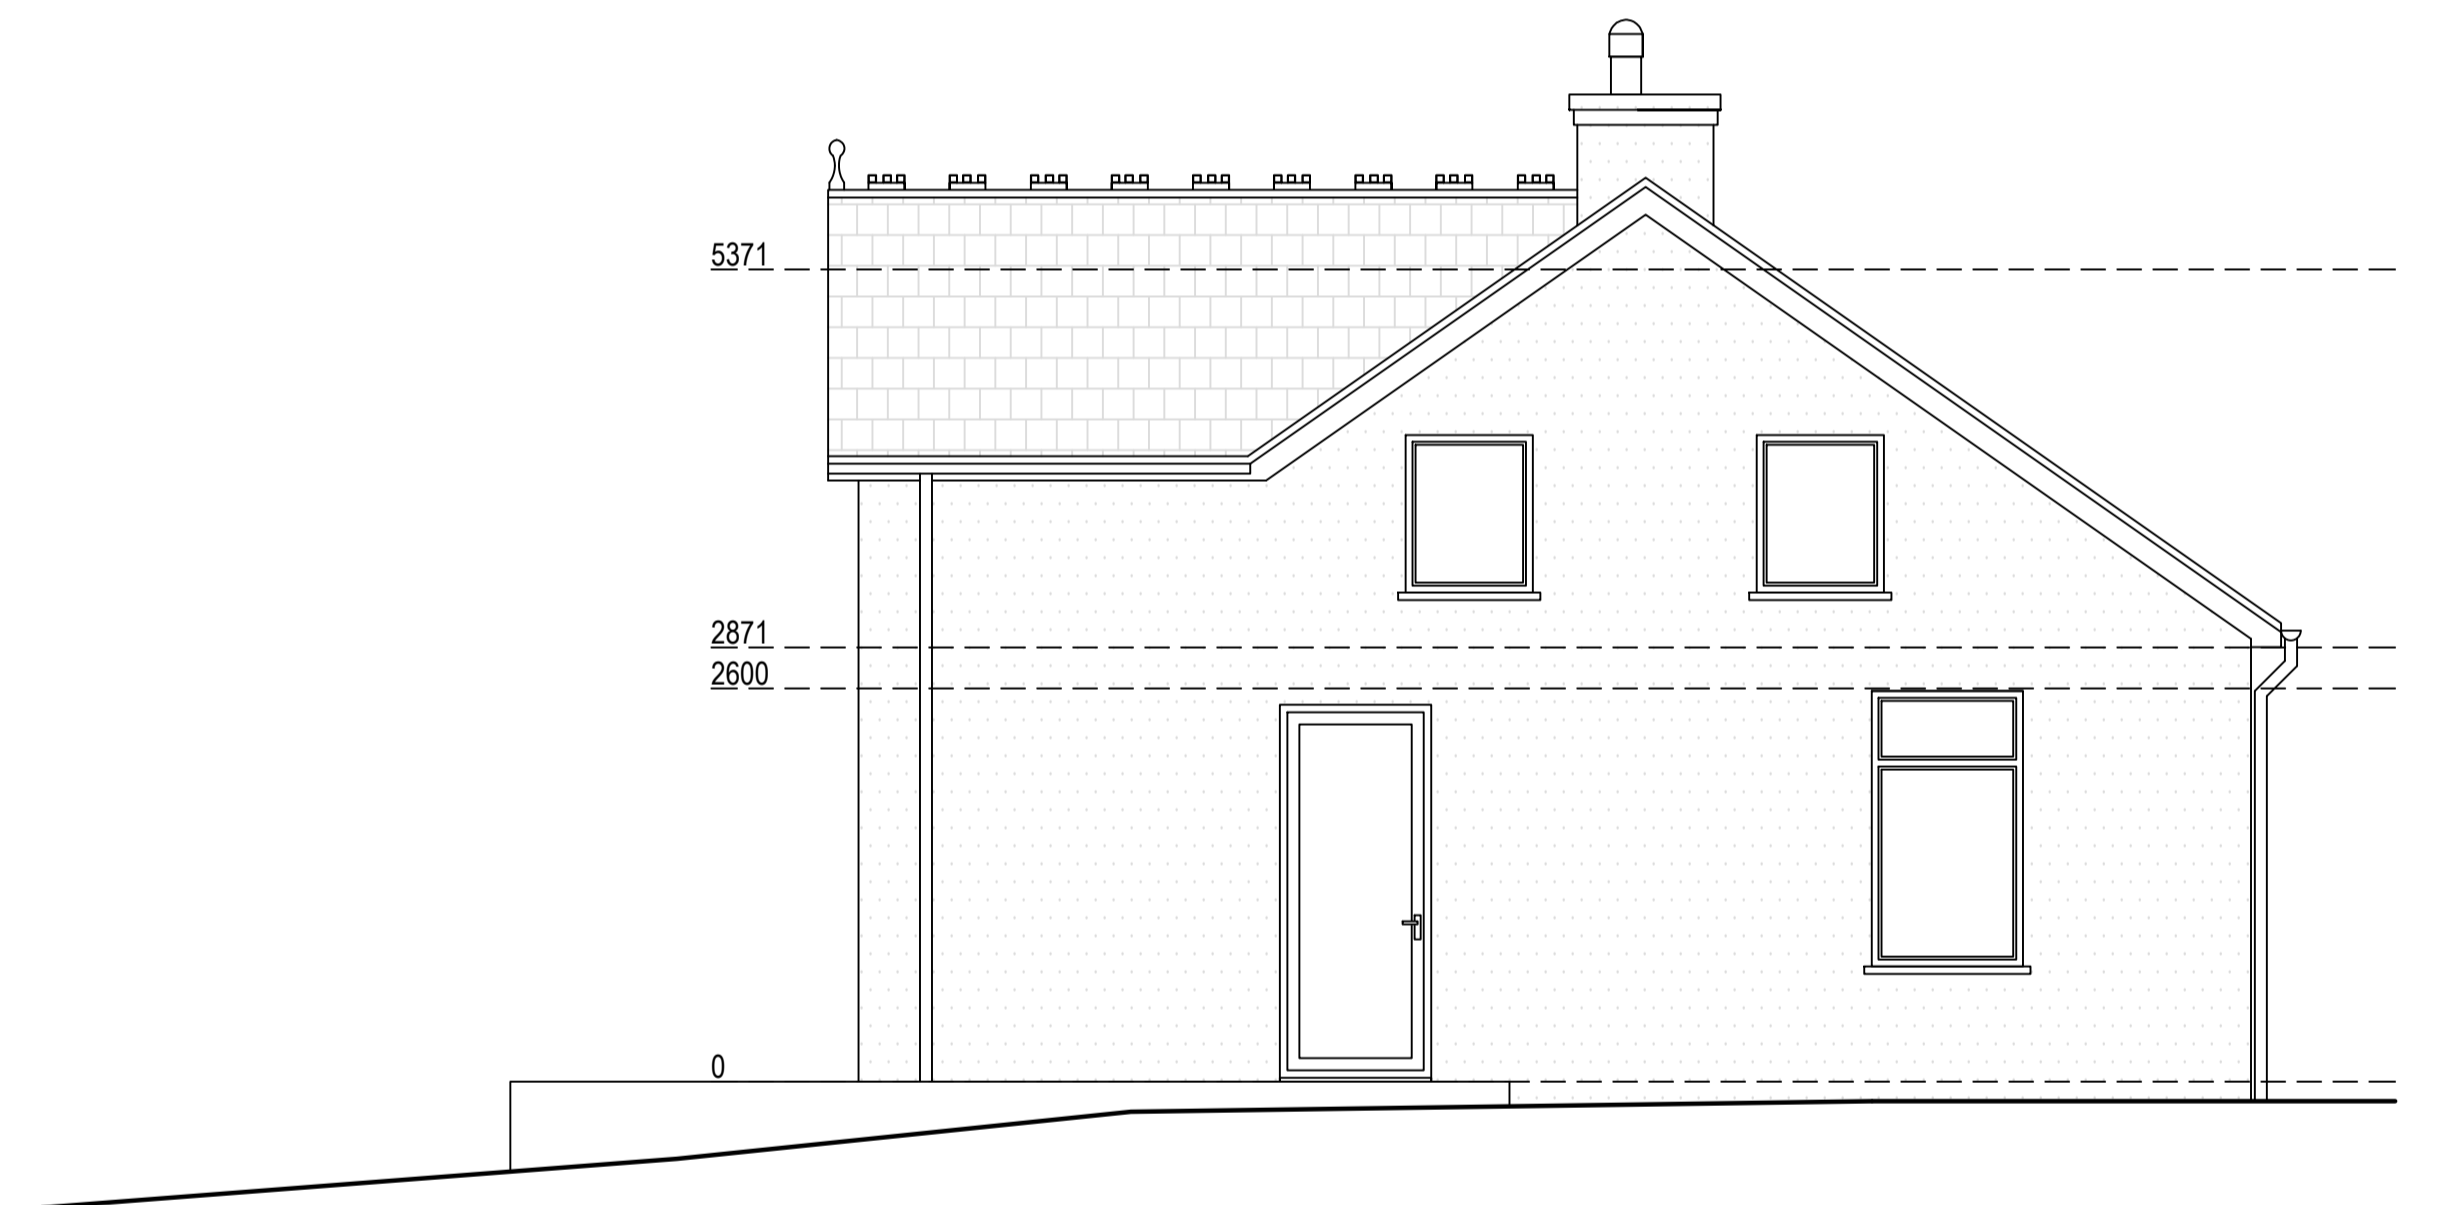

Existing South Elevation
Scale 1:50



Existing East Elevation
Scale 1:50

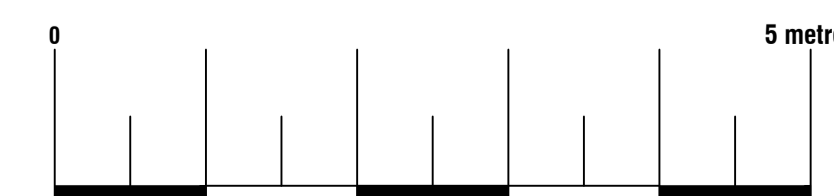

Arkiplan

74 Cardiff Road, CF15 7QE • Enquiries@ArkiPlan.co.uk

Site	Cliff House, Perranuthnoe, Penzance TR20 9NE	Date	04.04.2024
		Sheet	23-1865 D08 REV 04
		Job	New Extension
		Scale	As Shown@A1
Title Number	-	Title	As Shown