






Northern Elevation (Street)
Scale: 1:100

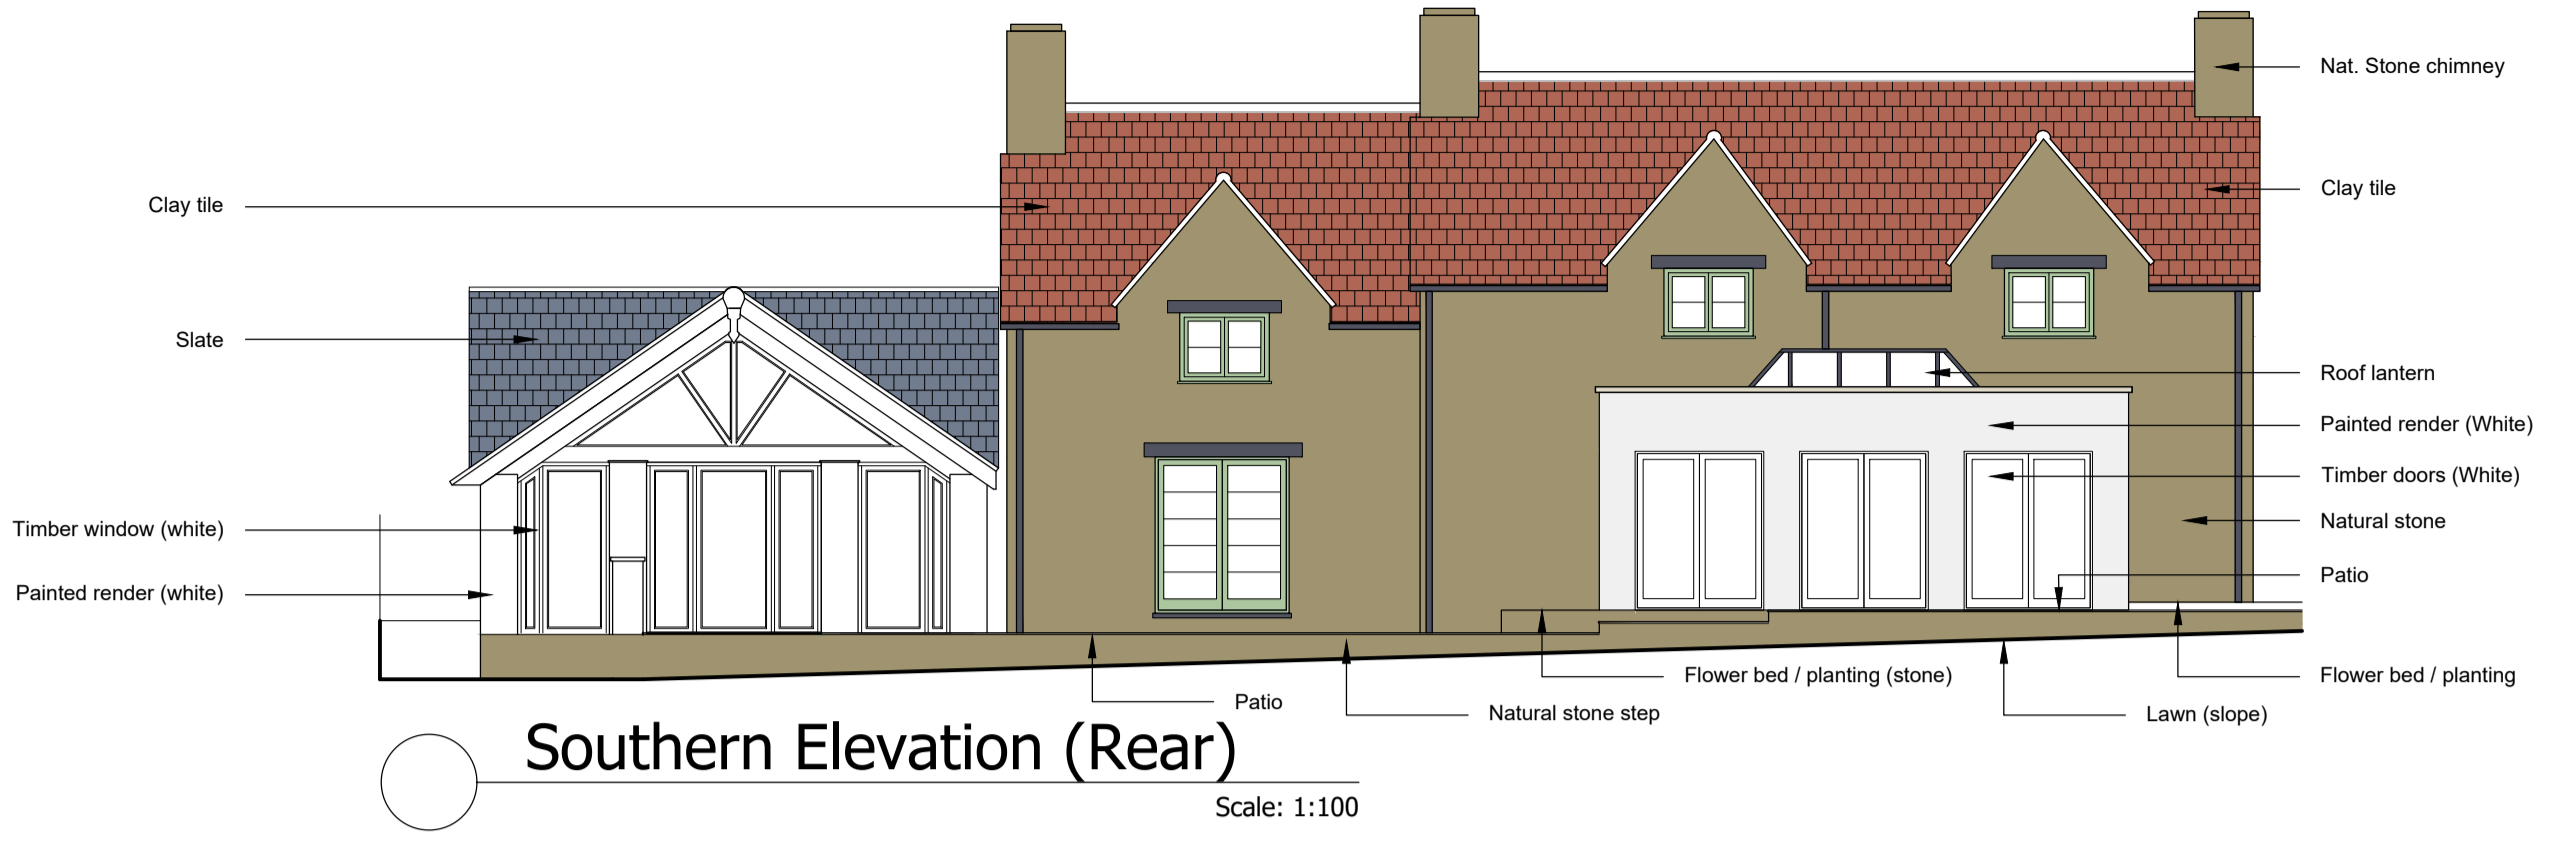


Southern Elevation (Rear)
Scale: 1:100

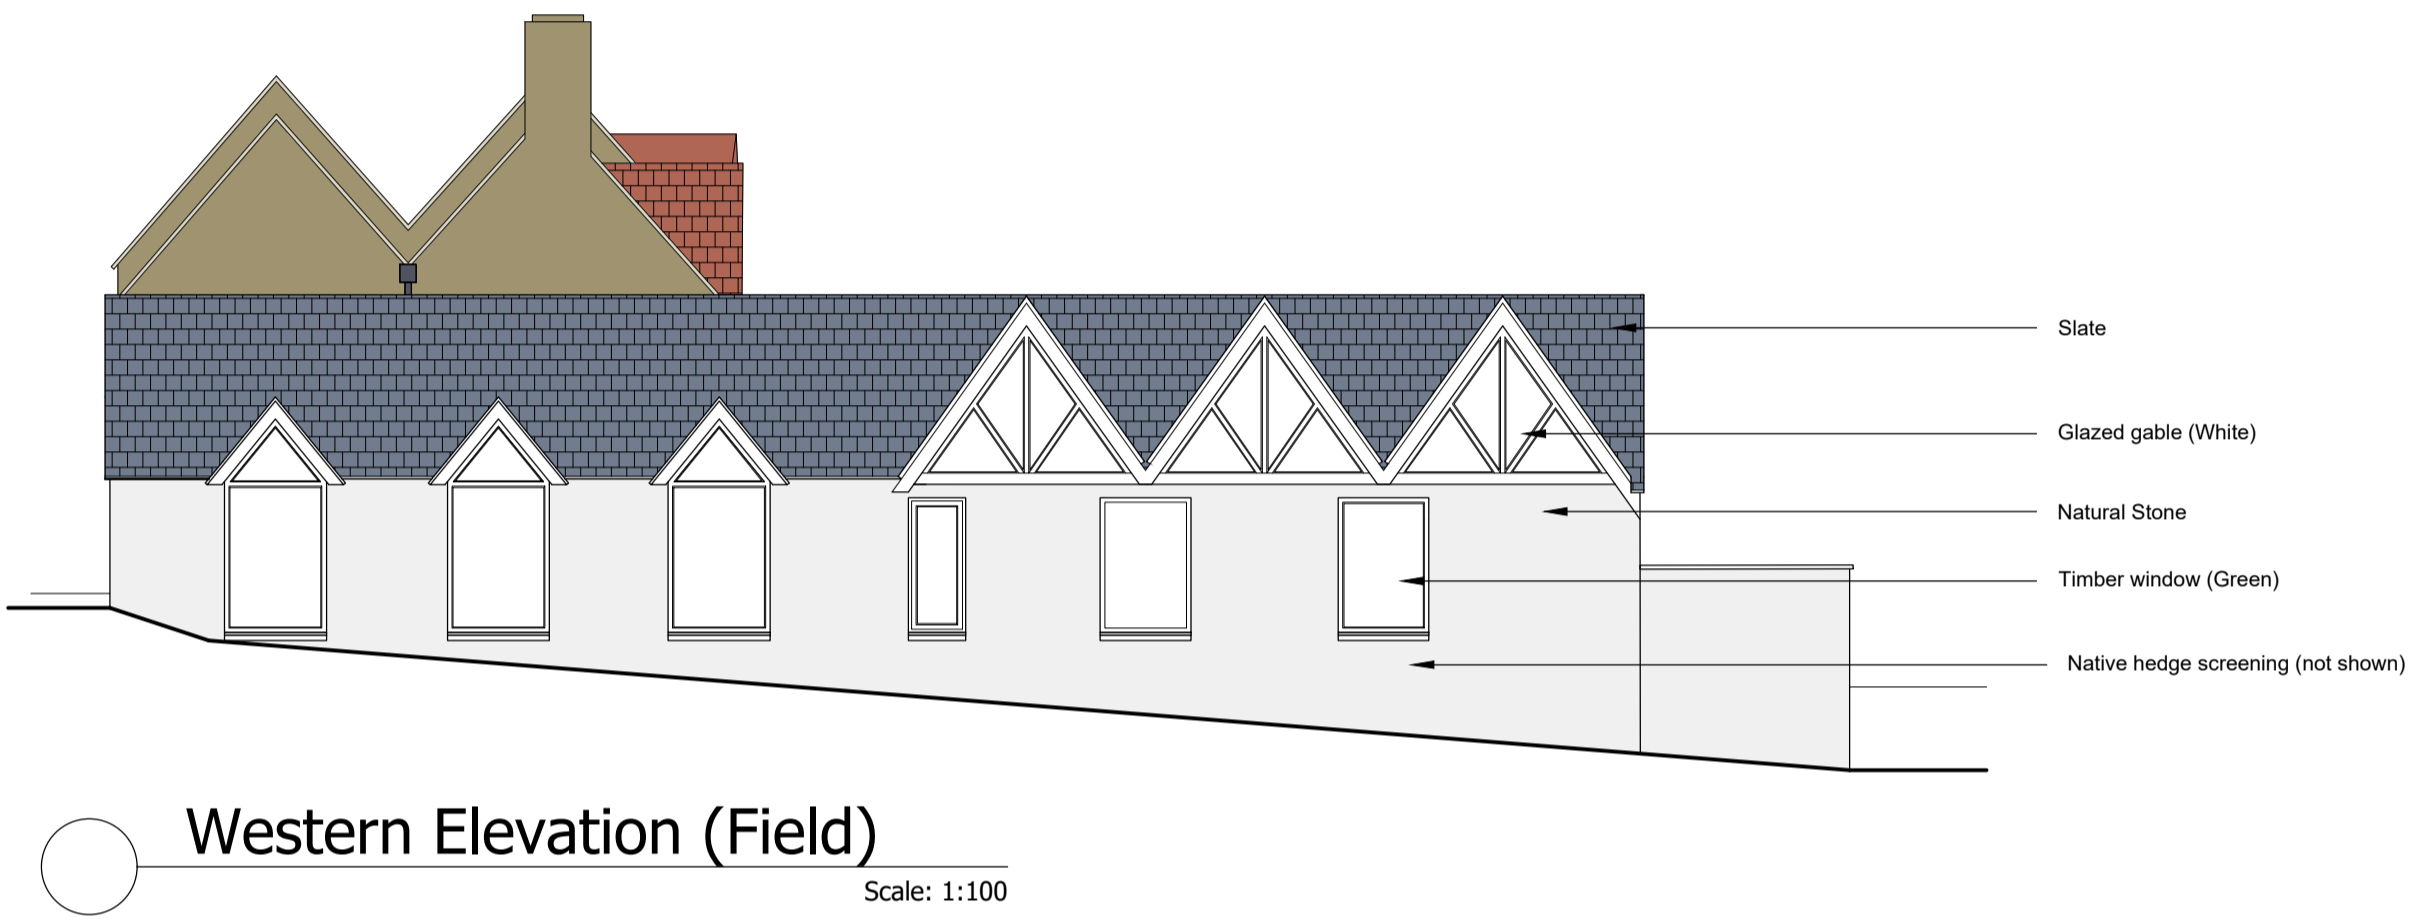


Western Elevation (Field)
Scale: 1:100

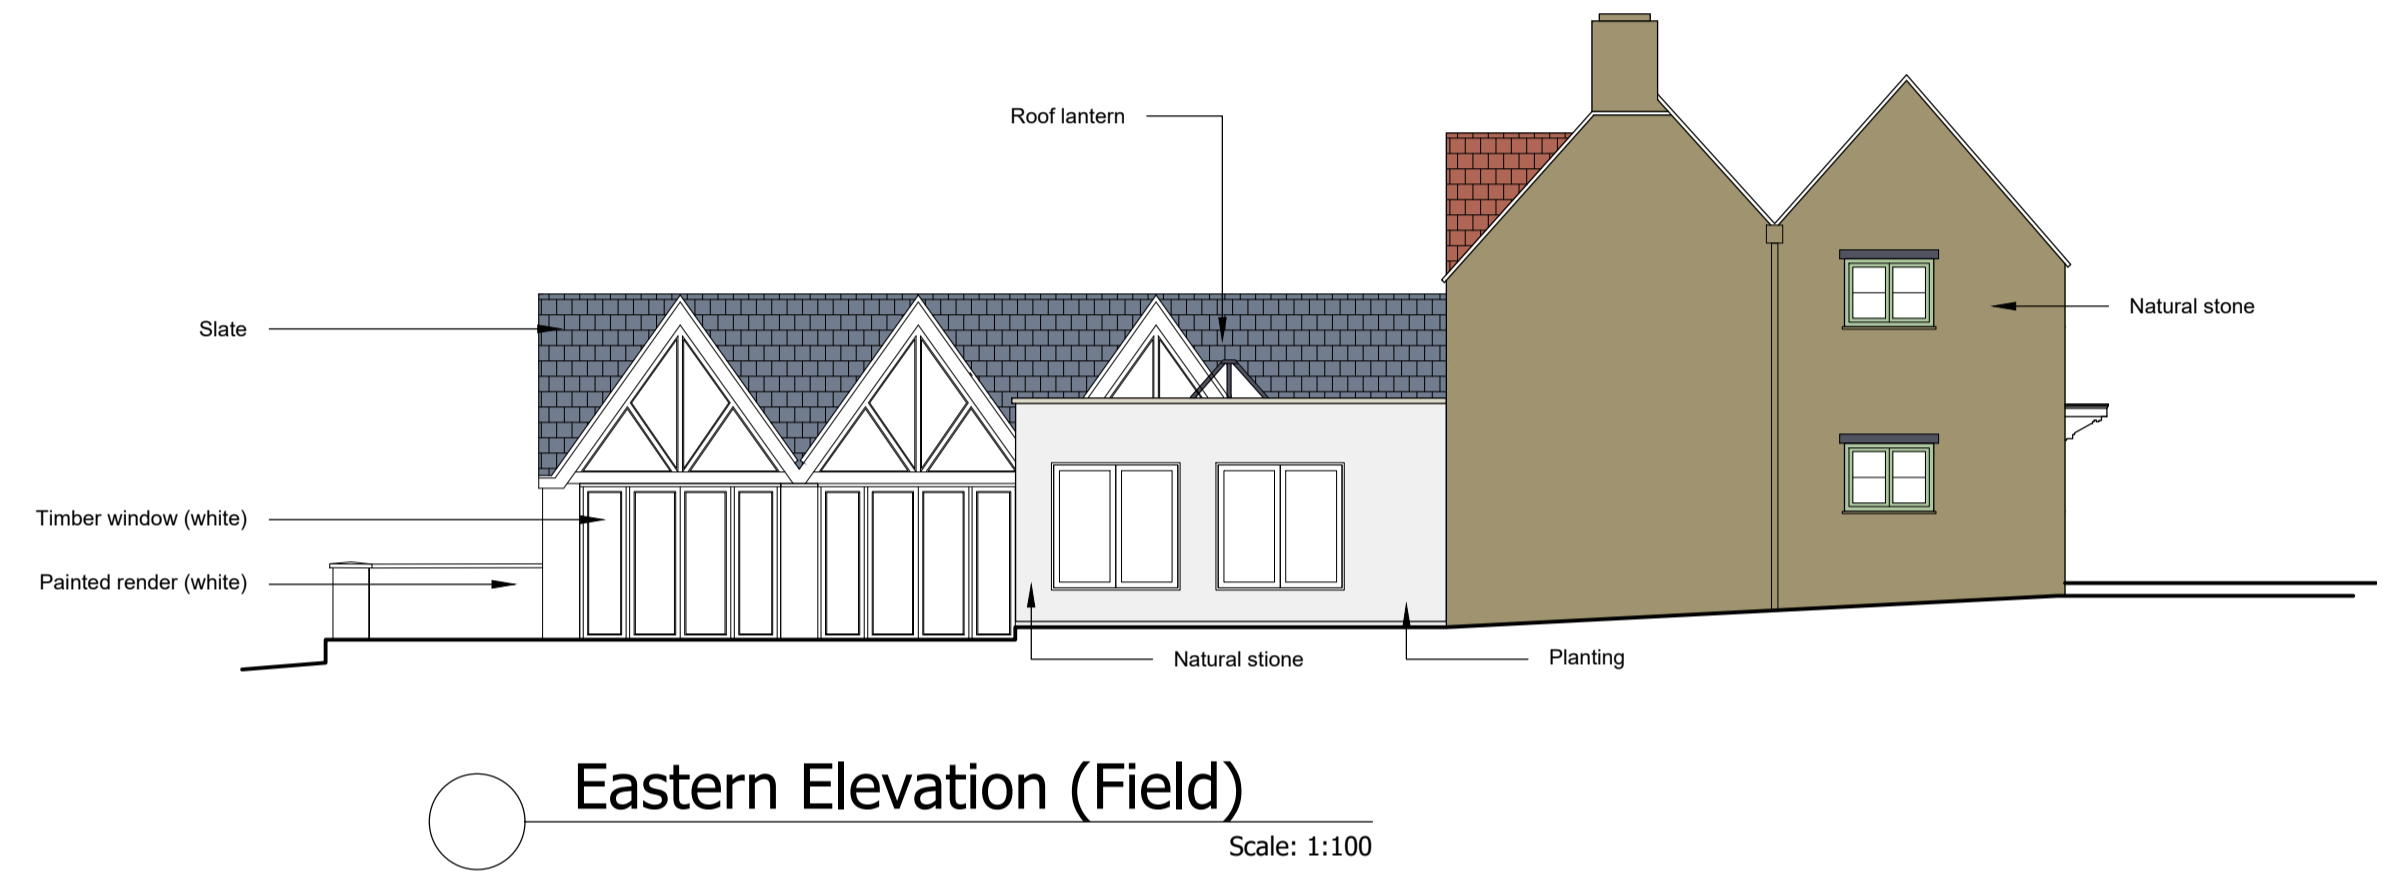


Eastern Elevation (Field)
Scale: 1:100

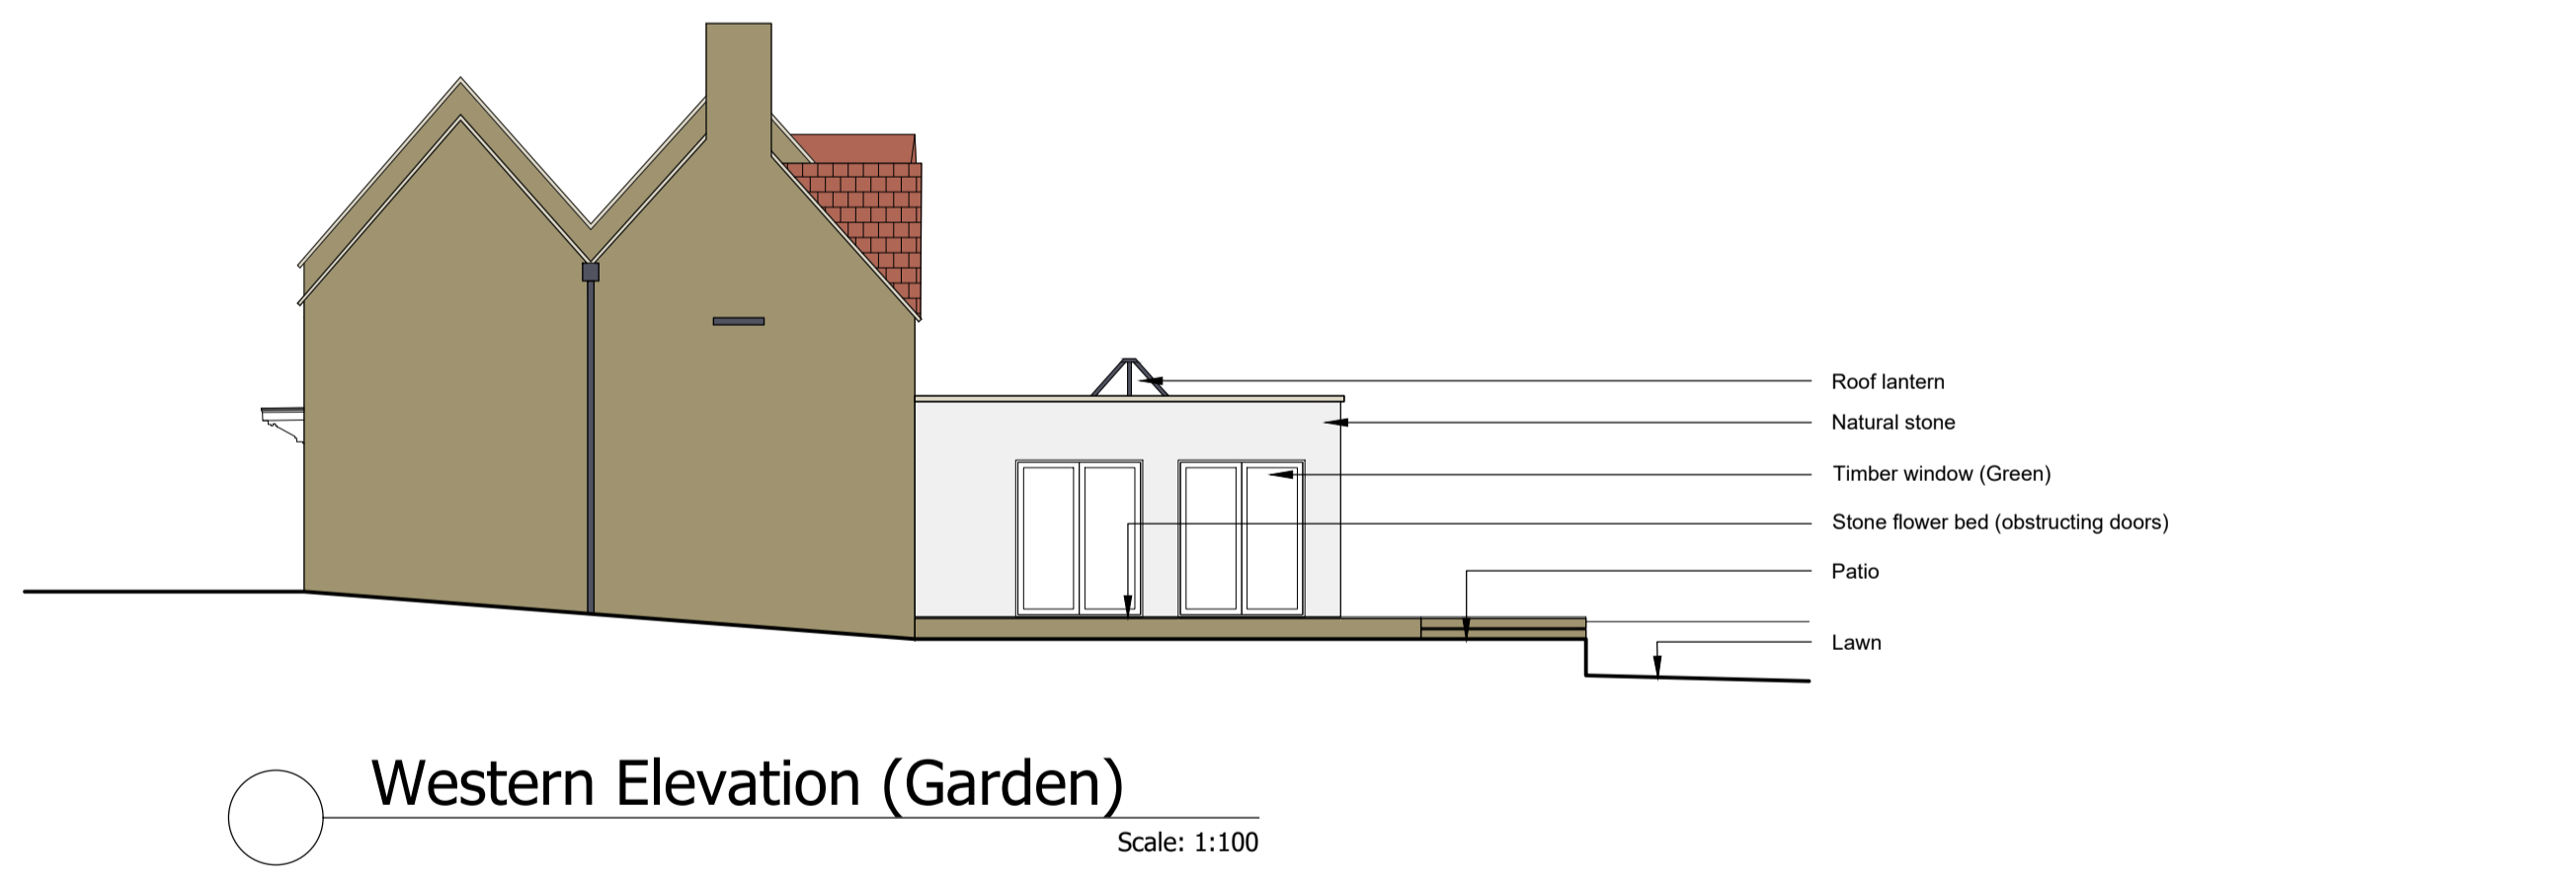

Western Elevation (Garden)
Scale: 1:100

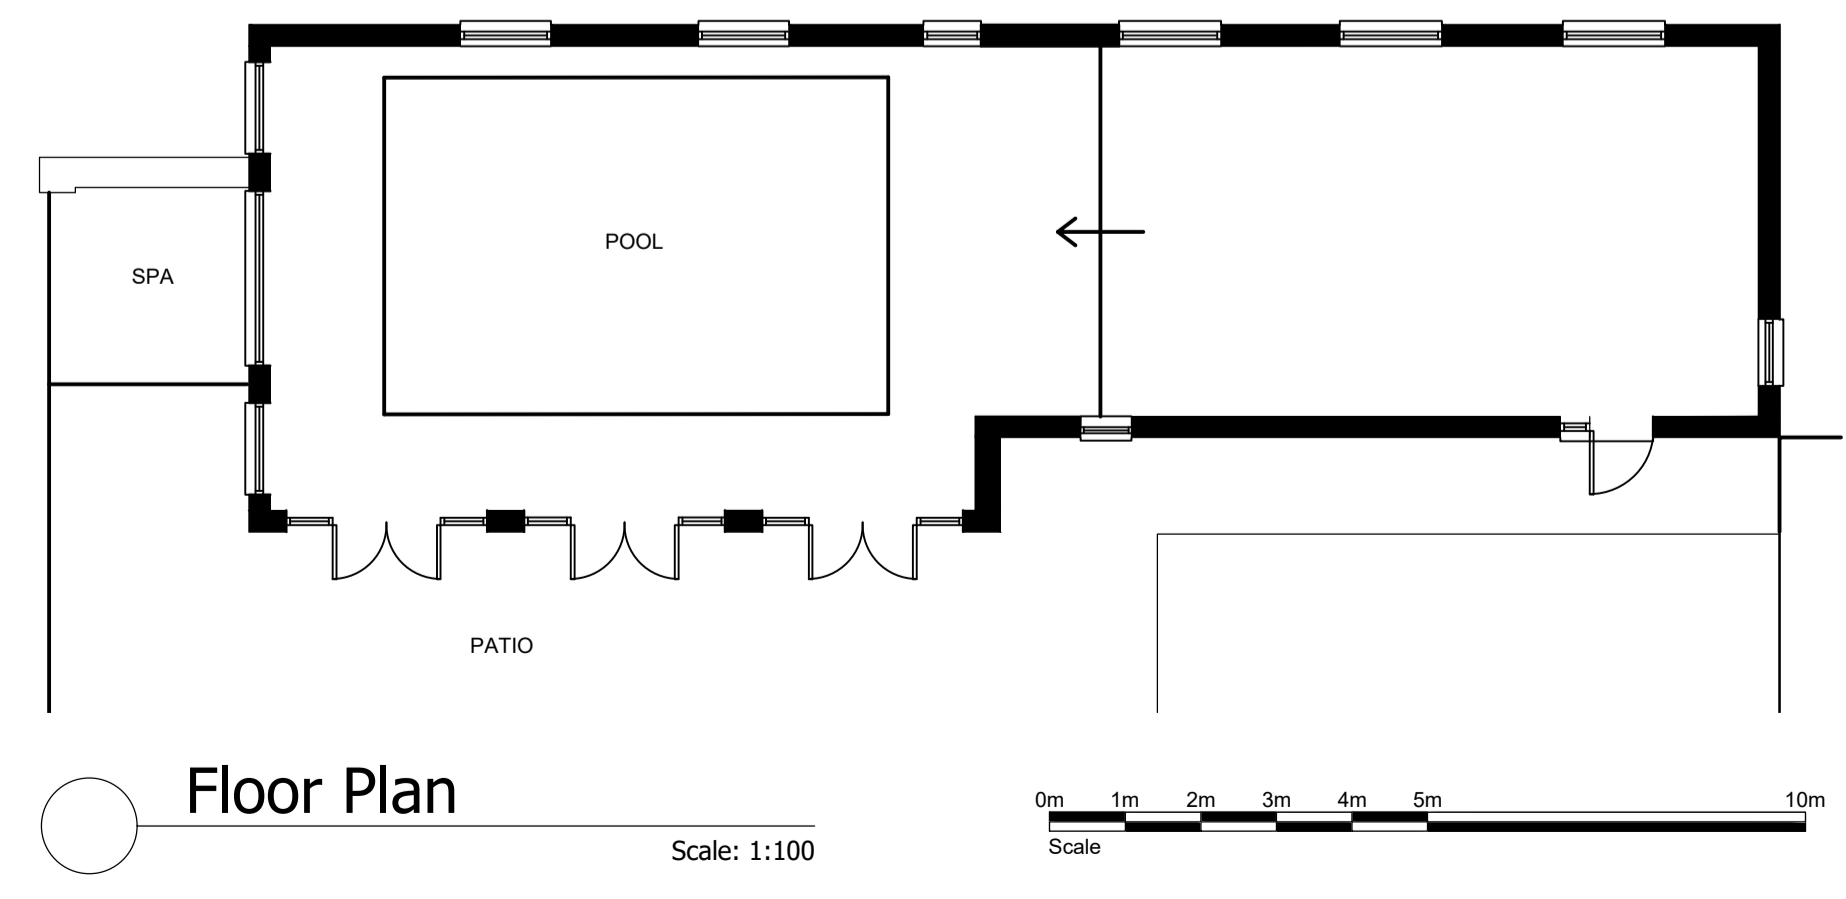

Floor Plan
Scale: 1:100

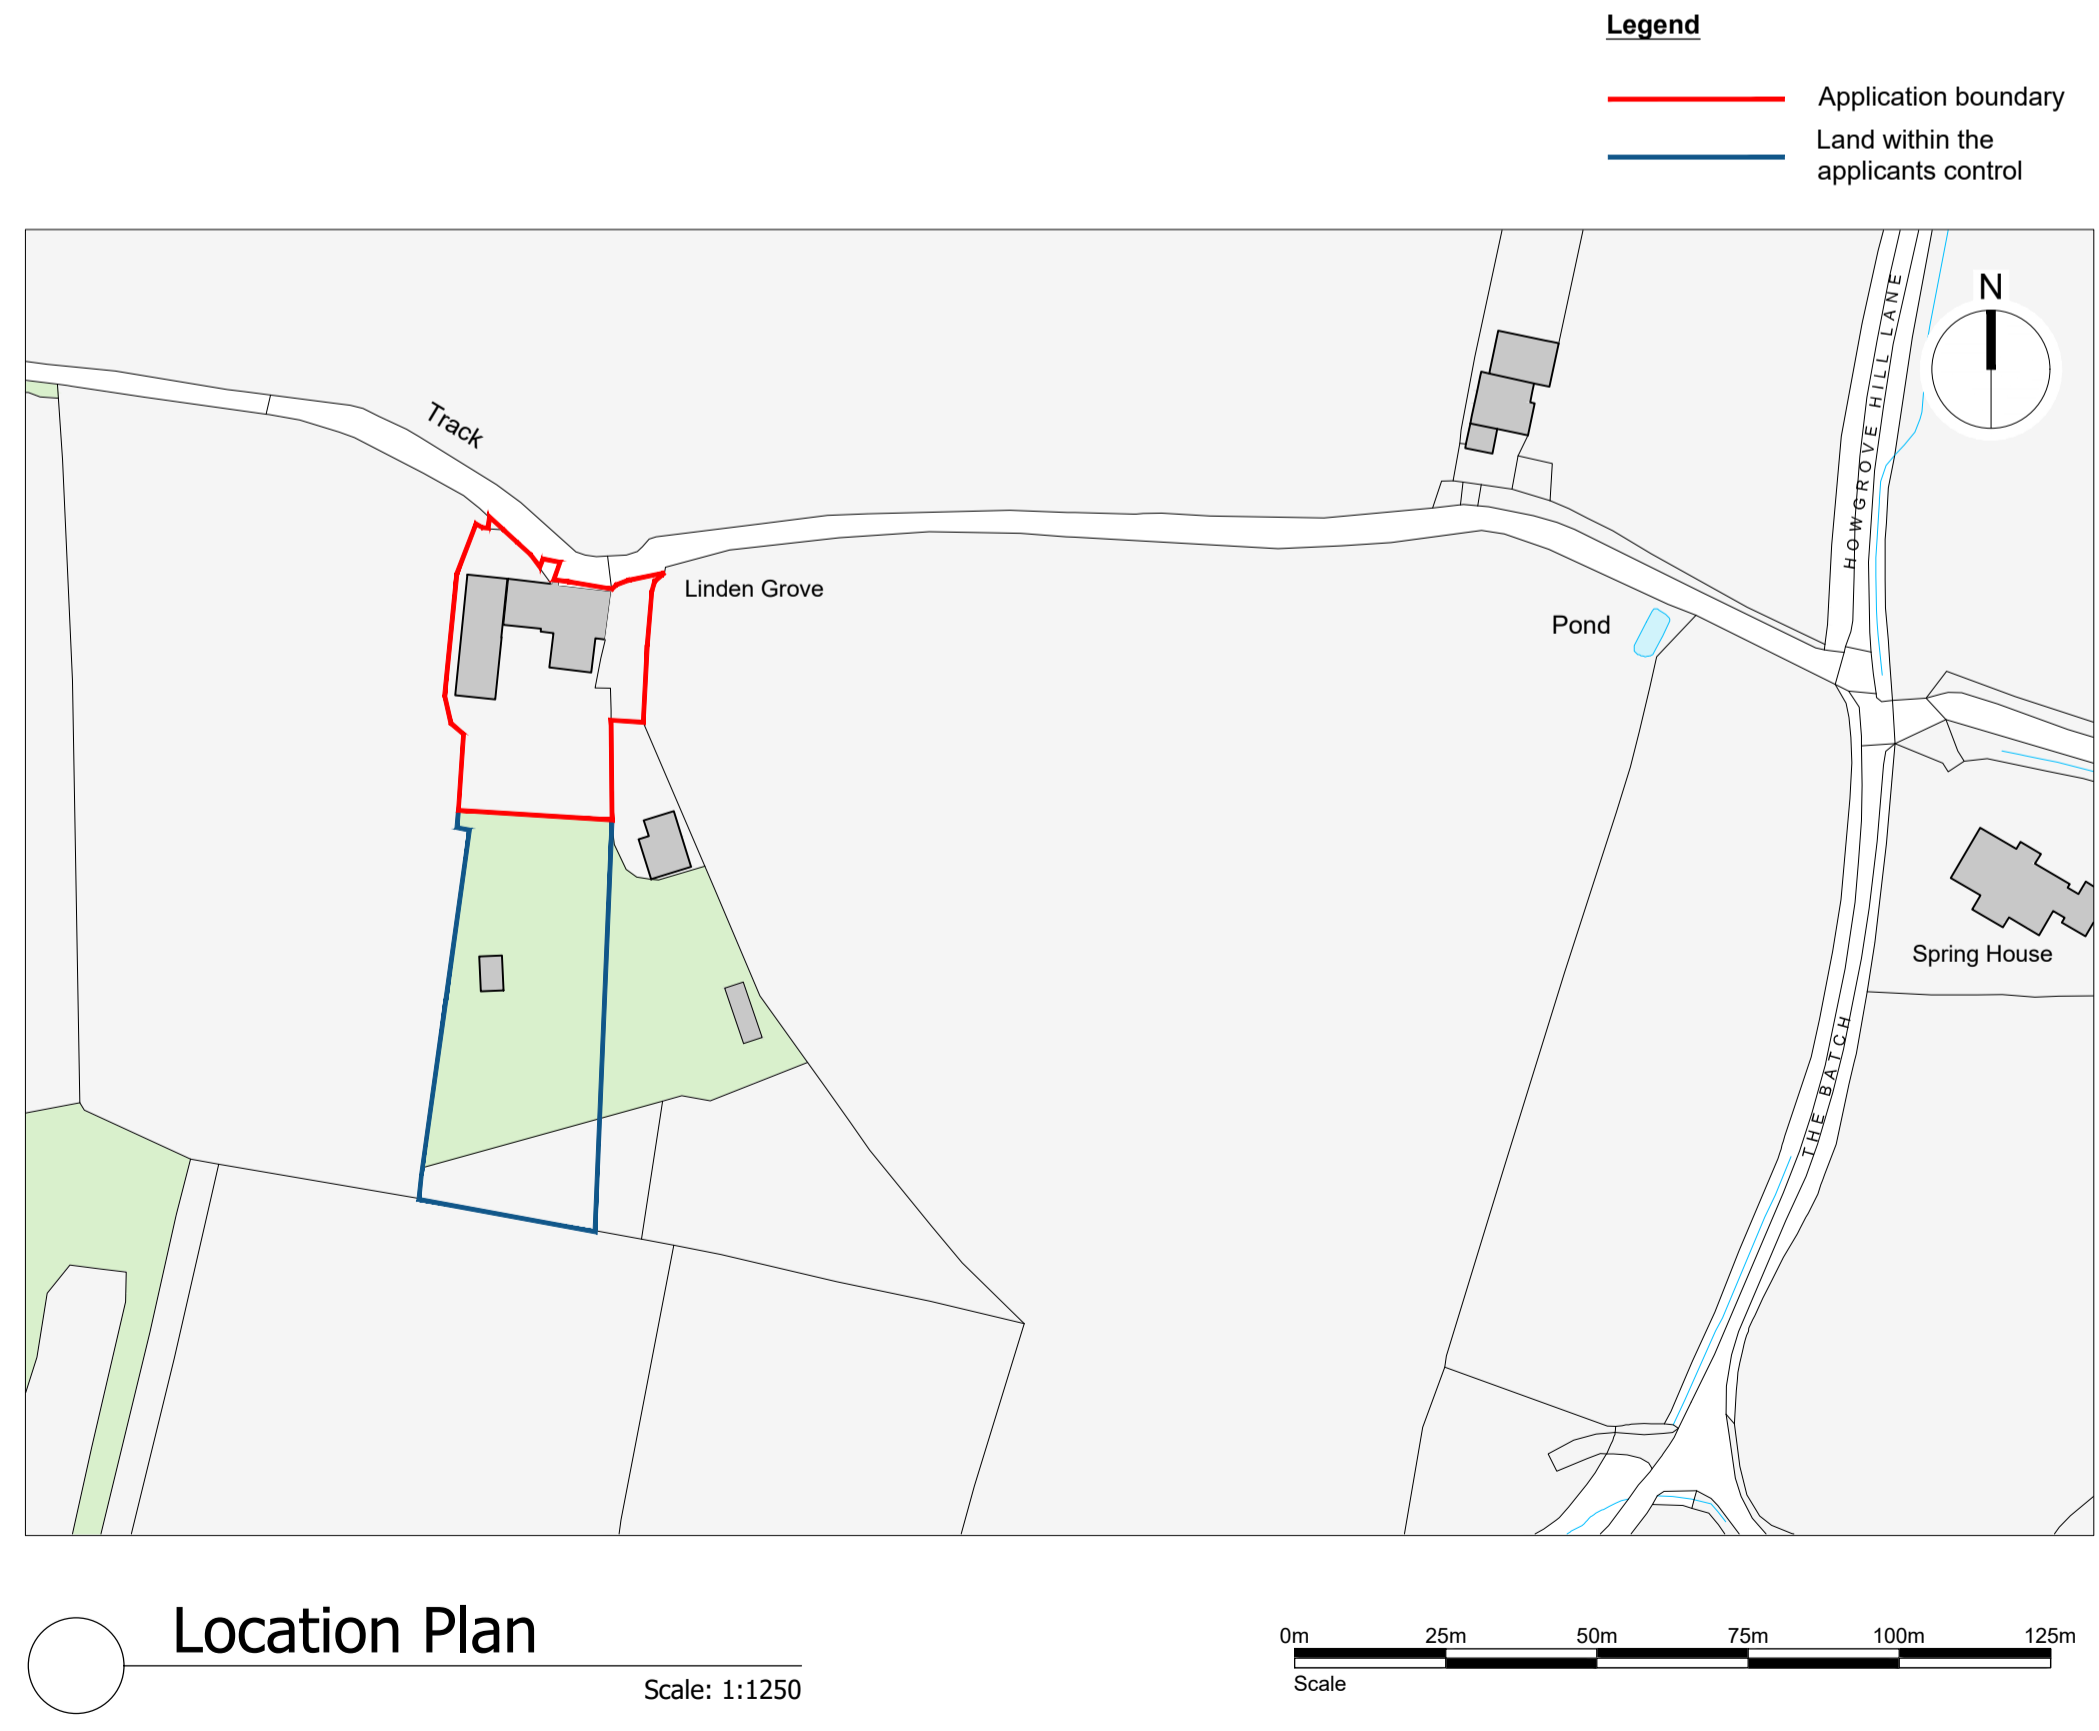

Location Plan
Scale: 1:1250

Dexter Building Design Ltd
Unit 5, Victoria Grove
Bedminster
Bristol, BS3 4AN
Tel: 01172 448 465
E: Enquiries@dexterdesigns.co.uk
www.Dexterdesigns.co.uk

**Proposed Single Store extension
and garden terrace**
Linden Grove, The Batch
Butcombe, BS40 7UY

This drawing is for planning purposes only. Responsibility is not accepted for errors made by others scaling from these plans. All construction information should be taken from figured dimensions only. This drawing is copyright DEXTER, Building Design Ltd.

**PRELIMINARY
DRAWING
NOT FOR
CONSTRUCTION**

Revision no.
Rev. A - 09/05/2024
Floor Plan shown

Project No. 1072
Cad File 1072_PL_V7.2.dwg
Drawn JD
Checked BP
Date 20/03/2024
Scale As shown @ A1
Title/No.

Existing
Elevations
& Floor Plan