

This drawing is for planning purposes only. Responsibility is not accepted for errors made by others scaling from these plans. All construction information should be taken from figured dimensions only. This drawing is copyright DEXTER, Building Design Ltd.

**PRELIMINARY  
DRAWING  
NOT FOR  
CONSTRUCTION**

Revision no.  
**Rev. A** - 09/05/2024  
 Floor Plan shown

Project No. 1072  
 Cad File 1072\_PL\_V7.2.dwg  
 Drawn JD  
 Checked BP  
 Date 20/03/2024  
 Scale As shown @ A1  
 Title/No.


Proposed  
Elevations  
& Floor Plan



**Northern Elevation (Street)**  
Scale: 1:100




**Southern Elevation (Rear)**  
Scale: 1:100

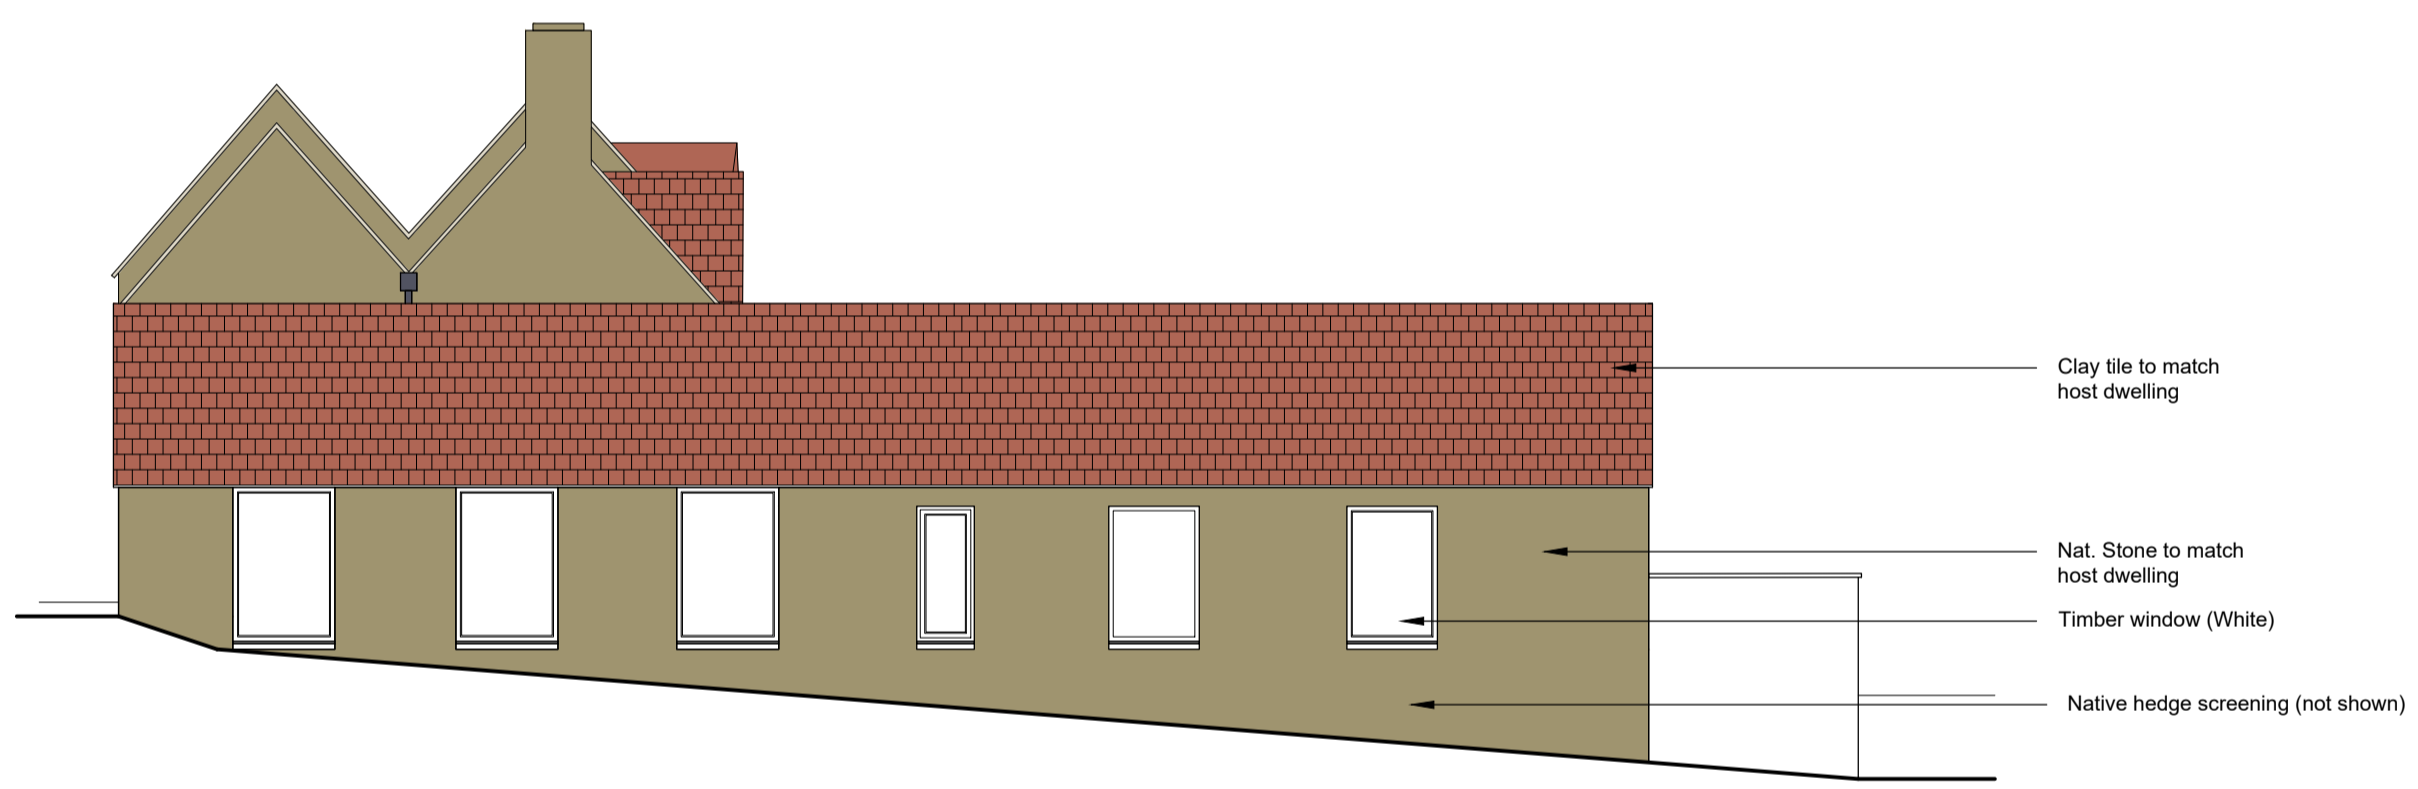



**Western Elevation (Field)**  
Scale: 1:100



**Eastern Elevation (Field)**  
Scale: 1:100

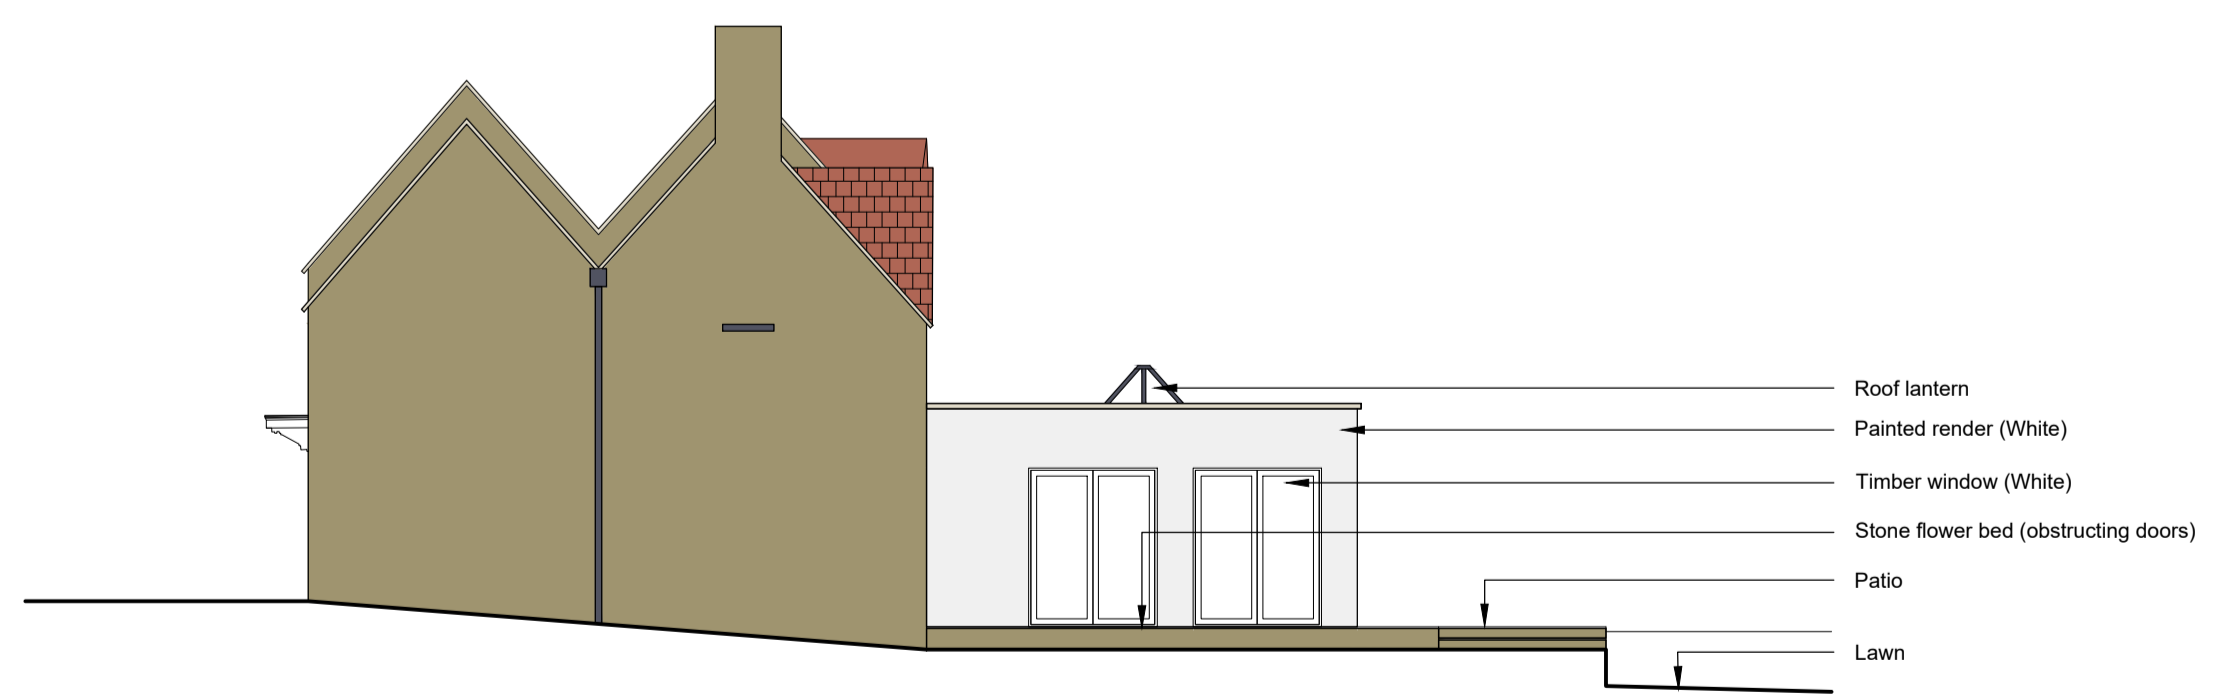

**Western Elevation (Garden)**  
Scale: 1:100

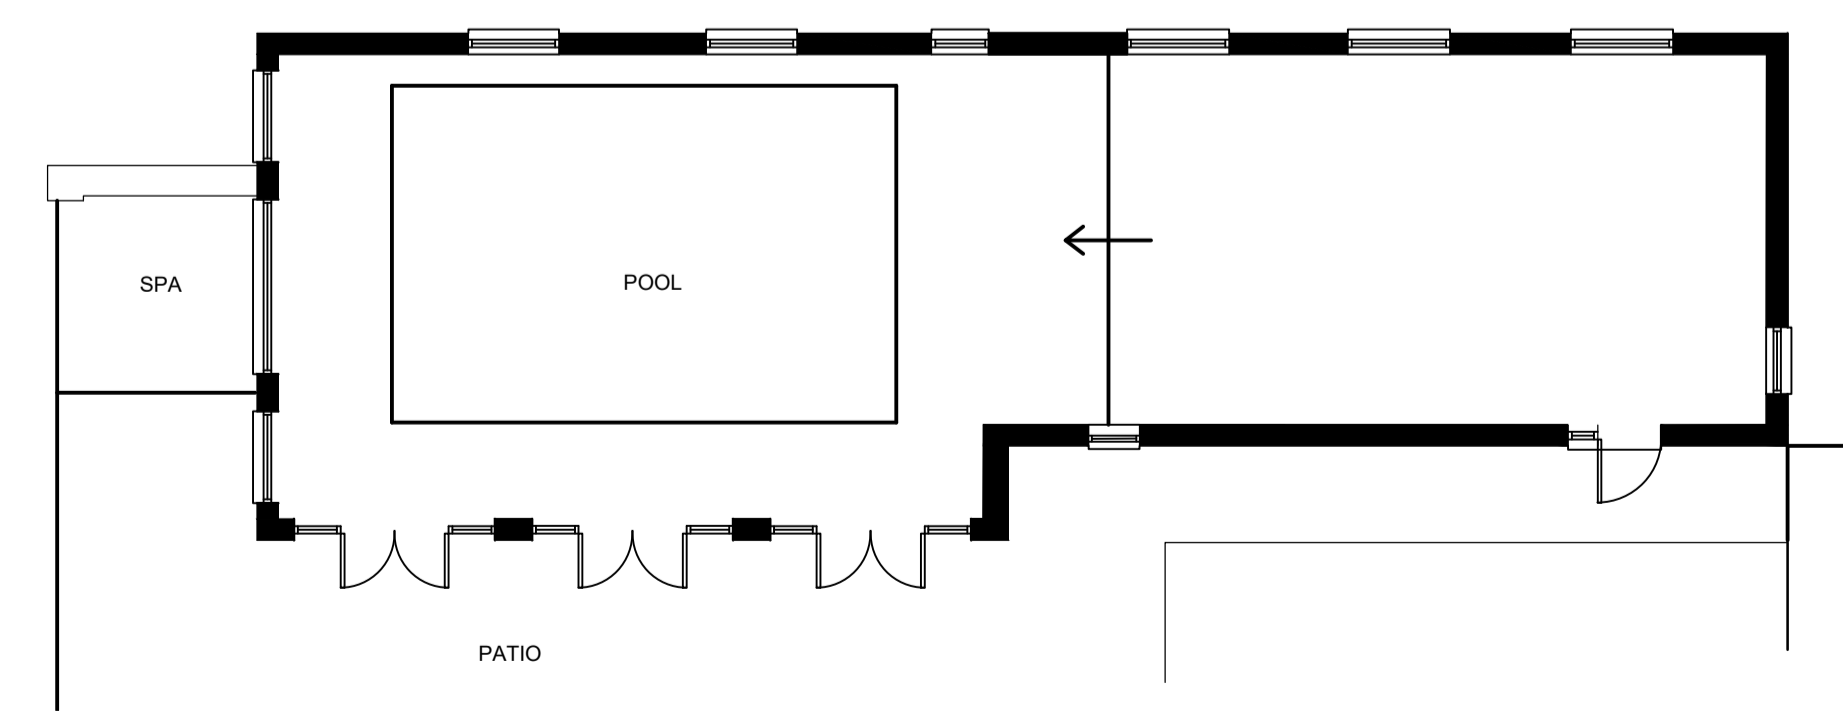 

**Floor Plan**  
Scale: 1:100