

FRONT ELEVATION

FRONT BOUNDARY WALL

EXISTING PROPERTY

AREA CALCULATIONS:

ORIGINAL

ORIGINAL HOUSE GROUND FLOOR = 135m²
ORIGINAL HOUSE FIRST FLOOR = 38m²
ORIGINAL HOUSE VOLUME = 506m³

EXISTING

ORIGINAL HOUSE GROUND FLOOR = 135m²
GROUND FLOOR EXTENSIONS = 5m²
ORIGINAL HOUSE FIRST FLOOR = 35m²
FIRST FLOOR EXTENSIONS = 0m²
ORIGINAL HOUSE VOLUME = 506m³
EXTENSIONS VOLUME = 13m³

ORIGINAL HOUSE VOLUME = 506m³
EXTENSIONS VOLUME = 13m³
TOTAL FLOOR AREA = 175m²
TOTAL VOLUME = 519m³

APPROVED PERMITTED DEVELOPMENT

ORIGINAL HOUSE GROUND FLOOR = 135m²
GROUND FLOOR EXTENSIONS = 5m²
4m SINGLE STOREY REAR = 30m²
4m SINGLE STOREY SIDE = 18m²
OUT-BUILDING = 102m²

ORIGINAL HOUSE FIRST FLOOR = 35m²
FIRST FLOOR EXTENSIONS = 0m²

ORIGINAL HOUSE VOLUME = 506m³
EXTENSIONS VOLUME = 13m³
OUT-BUILDING VOLUME = 330m³

TOTAL FLOOR AREA = 335m²
TOTAL VOLUME = 994m³

PLAN KEY

- Existing Walls
- Proposed Walls
- Structure to be Removed
- Planting
- Boundary Line
- Electric Vehicle Charging Point

MATERIALS KEY

- Render
- Timber Cladding
- Cladding
- Roof Tiles

0 50m 100m

SCALE 1:1250 @ A1

0 20m 40m

SCALE 1:500 @ A1 (1:1000 @ A3)

0 5m 10m

SCALE 1:100 @ A1 (1:200 @ A3)

NOTE

DISCLAIMER

This drawing was prepared for the Client, Project & Site stated above and for the purposes set out in the Project Particulars.

Lapworth Architects Ltd accepts no responsibility whatsoever should the drawing be used by any other person, on any other site or for any other purpose than those stated. This drawing is to be read in conjunction with all relevant drawings and specifications.

All works must conform to NBS Specifications, manufacturers recommendations, British Standards, Codes of Practice, Local Authority regulations and to the satisfaction of the owners and Lapworth Architects. Please note that if drawings conflict with any of these documents/bodies, contractor is to advise Lapworth Architects.

All measurements are to be checked on site and any discrepancies reported to Lapworth Architects Ltd.

COPYRIGHT

Confidential copyright Lapworth Architects under berne & universal copyright convention. Information contained within this drawing is the sole copyright of Lapworth Architects and is not to be reproduced without their express permission. This document must not be copied without written permission and the contents must not be imparted to a third party nor be used for any unauthorised purpose.

| | | |
|---|------------|----------------------------------|
| A | 09.10.2023 | Site & Adjacent Properties Added |
| . | 05.10.2023 | Re-Issue |
| . | 11.11.2022 | First Issue |

| Revision | Date | Notes |
|----------|------|-------|
|----------|------|-------|

Project Name

2923 - Lowood, Belbroughton Road, Hackman Green, DY9 0EW

Drawing Title

Floor Plans & Elevations as Existing



LAPWORTH ARCHITECTS

Lapworth Architects Ltd
4 Edward Street, Birmingham, B1 2RX
Tel - 0121 455 0032

| | | |
|------------|----------|----------------|
| Scale | Date | Drawn By |
| 1:100 @ A1 | NOV 2022 | TJ / JLB / JEB |

| | | |
|------------|----------------|----------|
| Job Number | Drawing Number | Revision |
| 2923 | 02 | A |

GROUND FLOOR PLAN

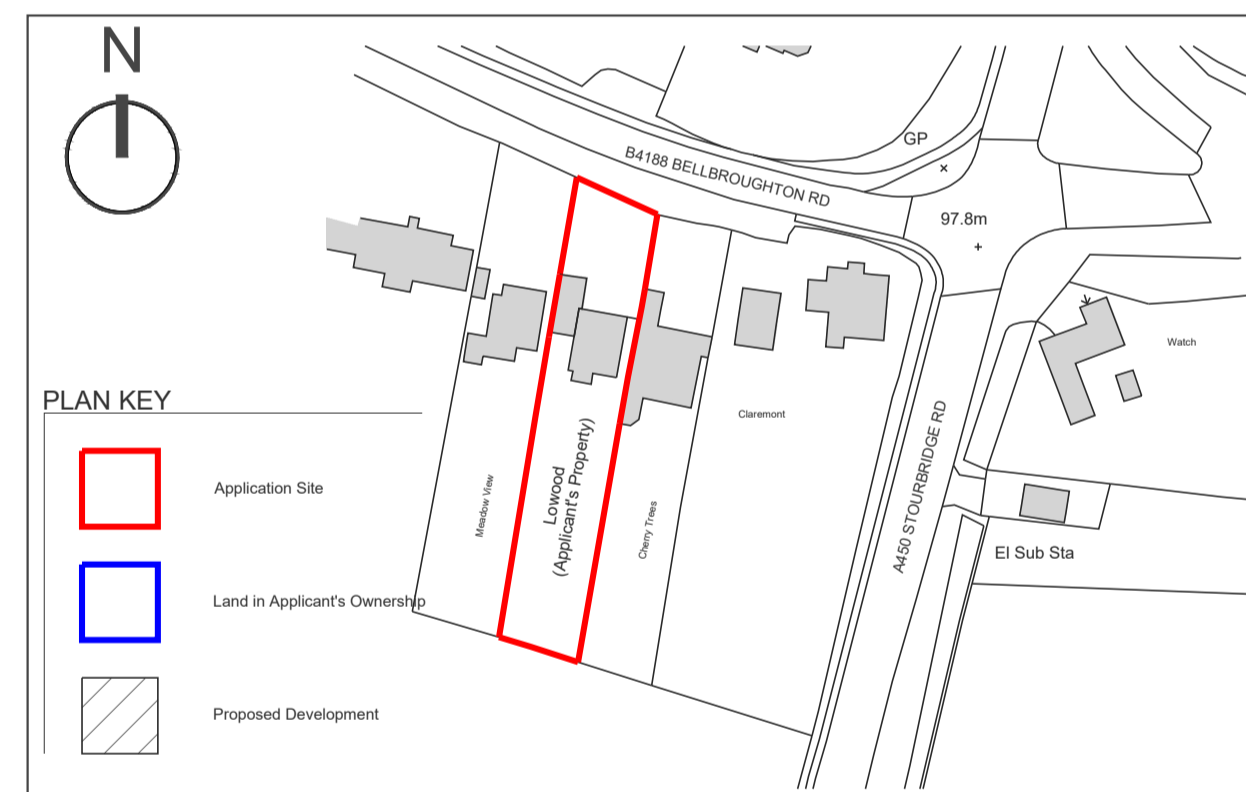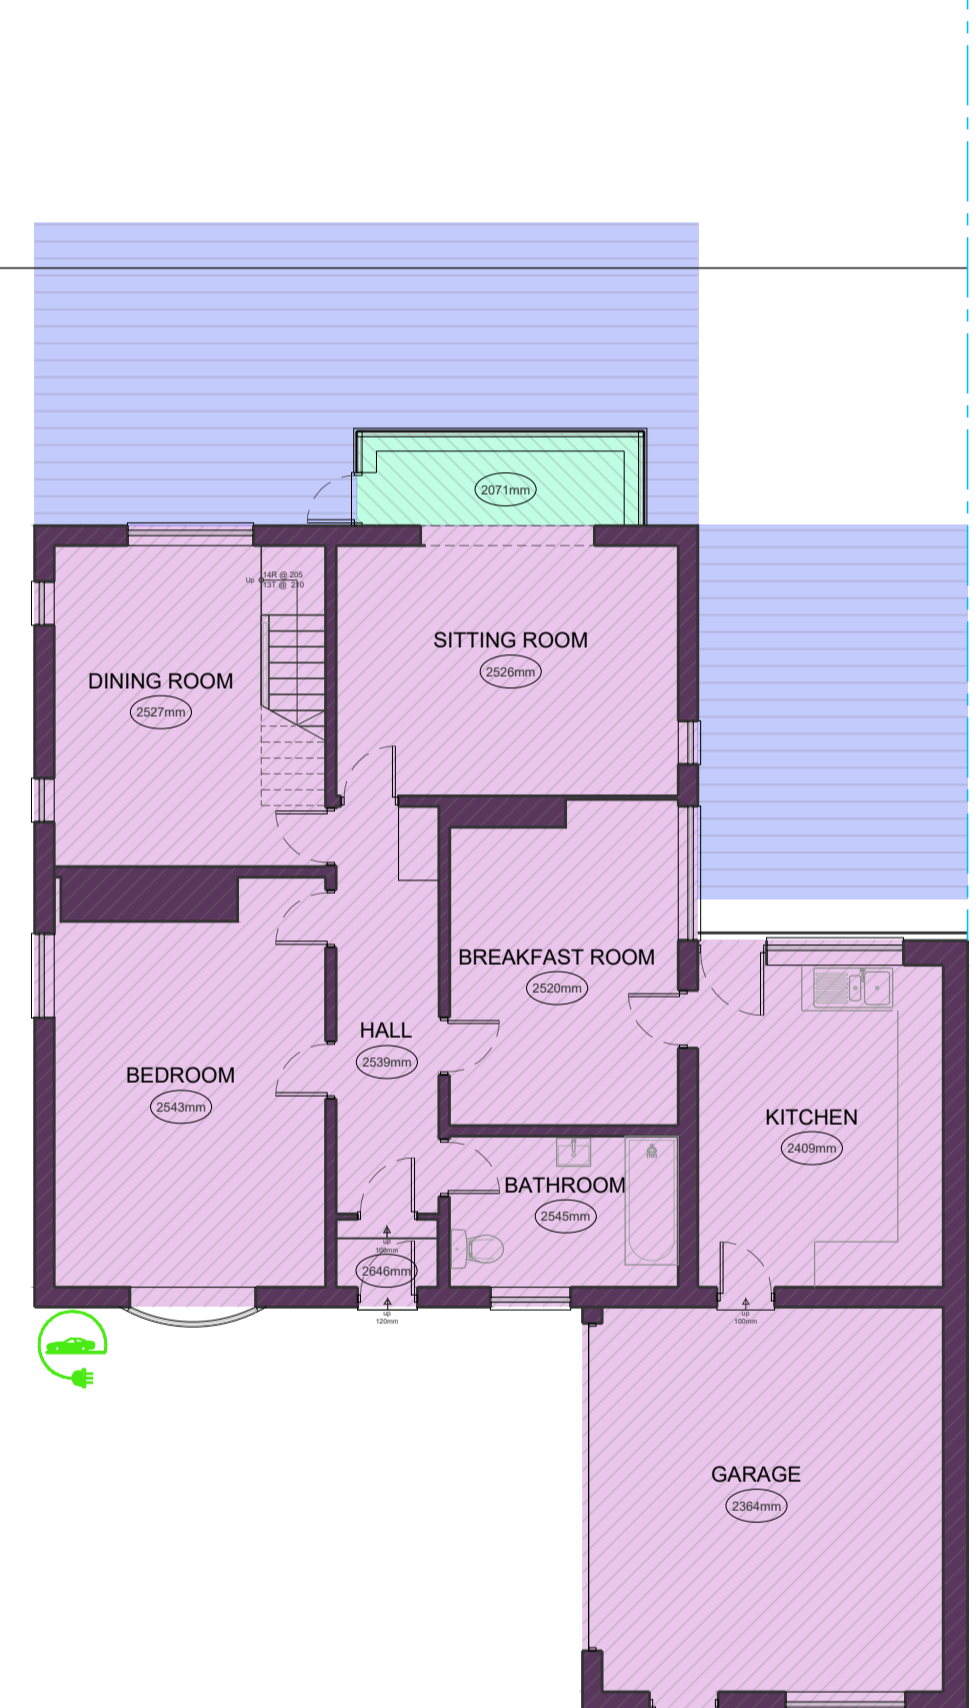

SITE LOCATION PLAN AS EXISTING 1:1250



SITE BLOCK PLAN AS EXISTING 1:500