




Copyright of this drawing is vested in the Designer and it must not be copied or reproduced without consent. Only figured dimensions are to be taken from this drawing. All contractors must visit the site and be responsible for taking and checking all dimensions relative to their work. Notify the Designer immediately of any variation between drawings and site conditions.

Where drawings are based on survey information received, surveys are available on request. All drawings to be read in conjunction with all relevant Structural and M&E Engineers drawings and specifications.

It is assumed that all works on this drawing will be carried out by a competent contractor working, where appropriate, to an approved method statement.

SCALE BAR

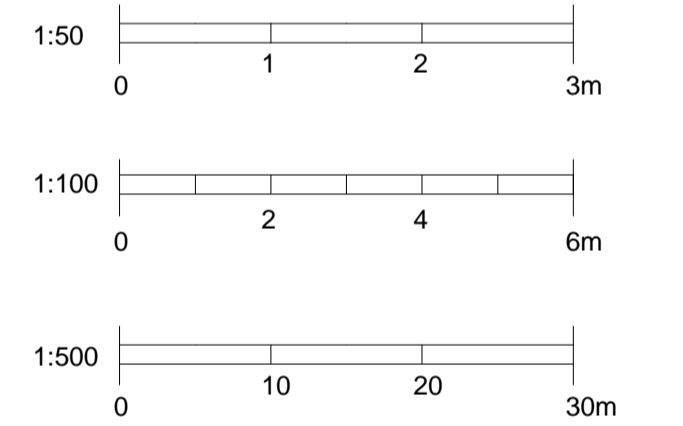

PROJECT

SURVEY AS EXISTING

TITLE

1 WINDERMERE WAY,
STOURPORT-ON-SEVERN

CLIENT

MR. D. SPENCER

DRAWN BY JG	CHECKED BY SG	DATE 17/04/2024
----------------	------------------	--------------------

SCALE (@ A1) As indicated	PROJECT NUMBER Project Number
------------------------------	----------------------------------


DRAWING NUMBER 4556-01	REV
---------------------------	-----




3 Front Elevation
1 : 100



4 Rear Elevation
1 : 100

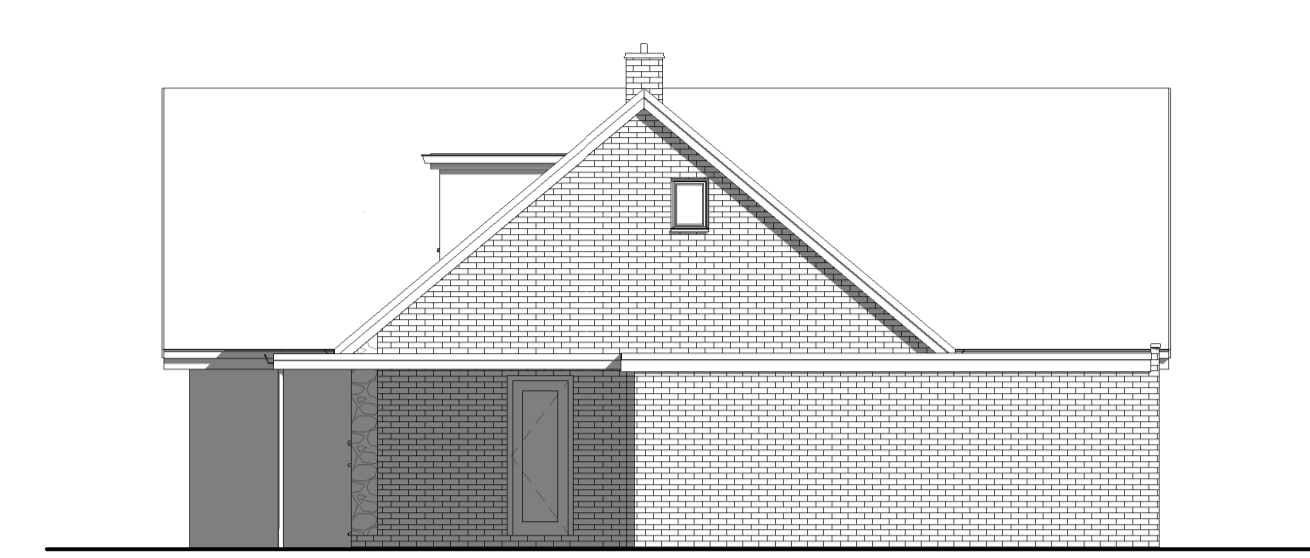

5 Side Elevation
1 : 100

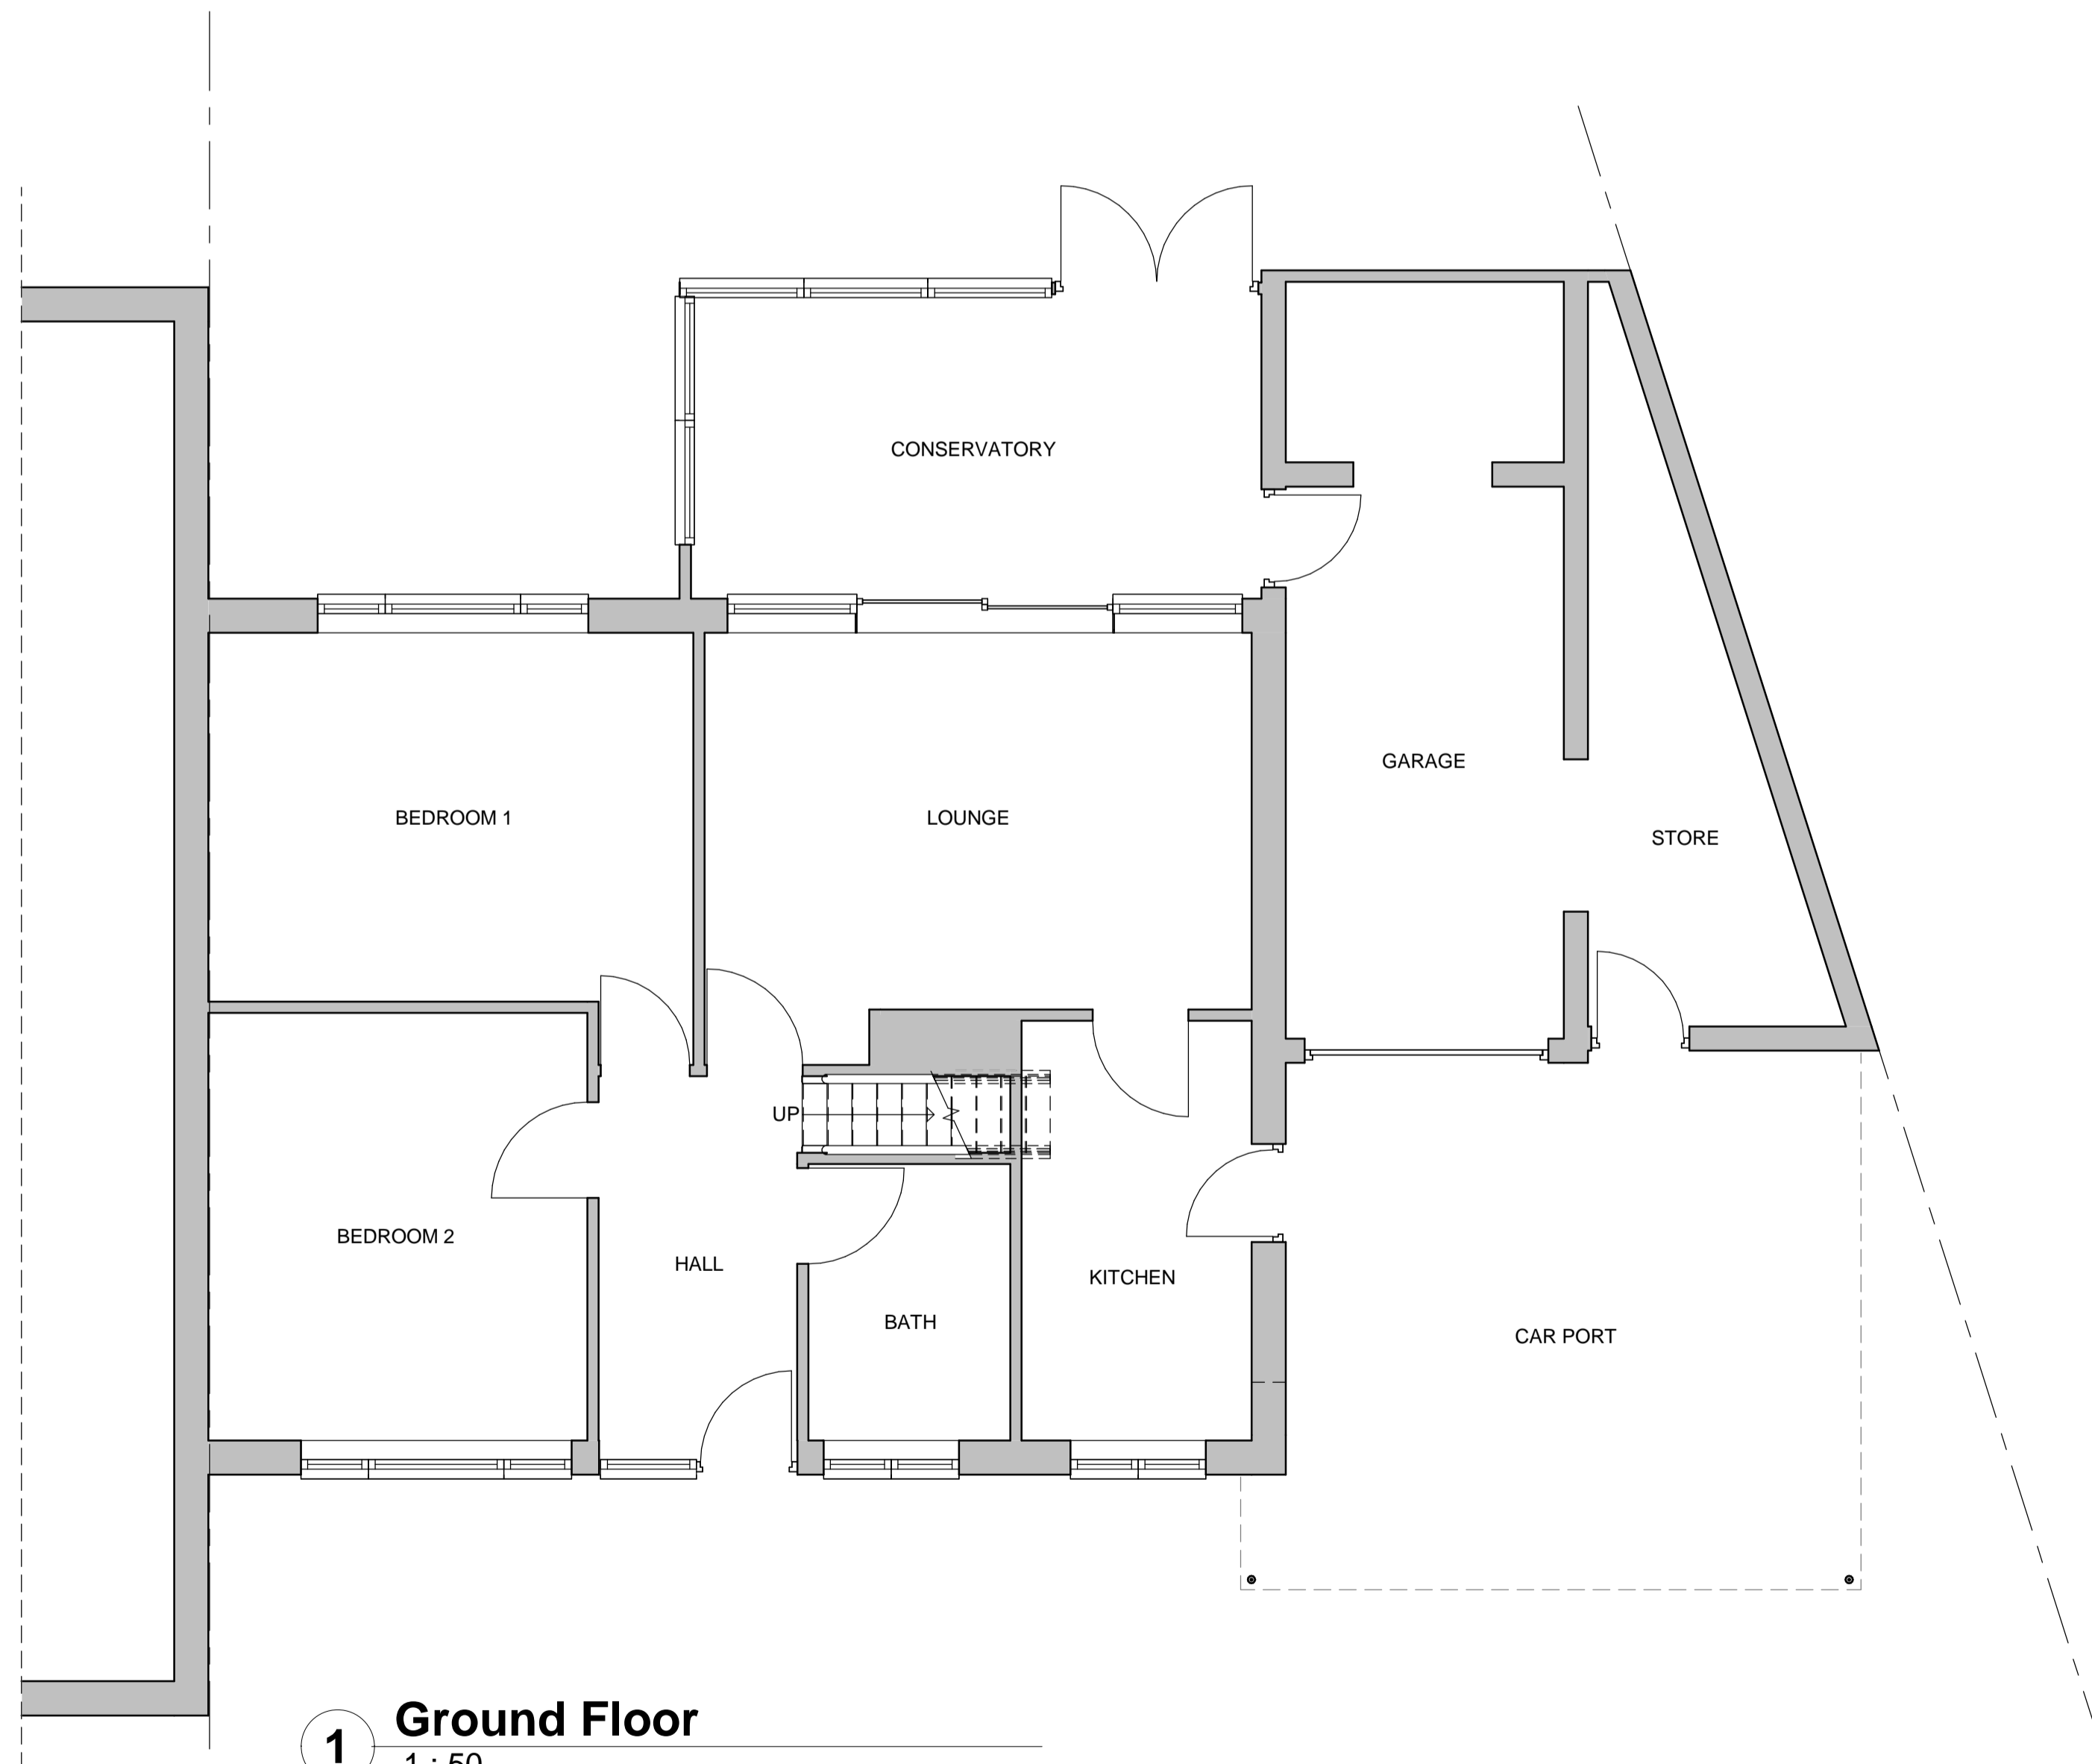

1 Ground Floor
1 : 50



2 Site
1 : 500