



LOFT PLAN

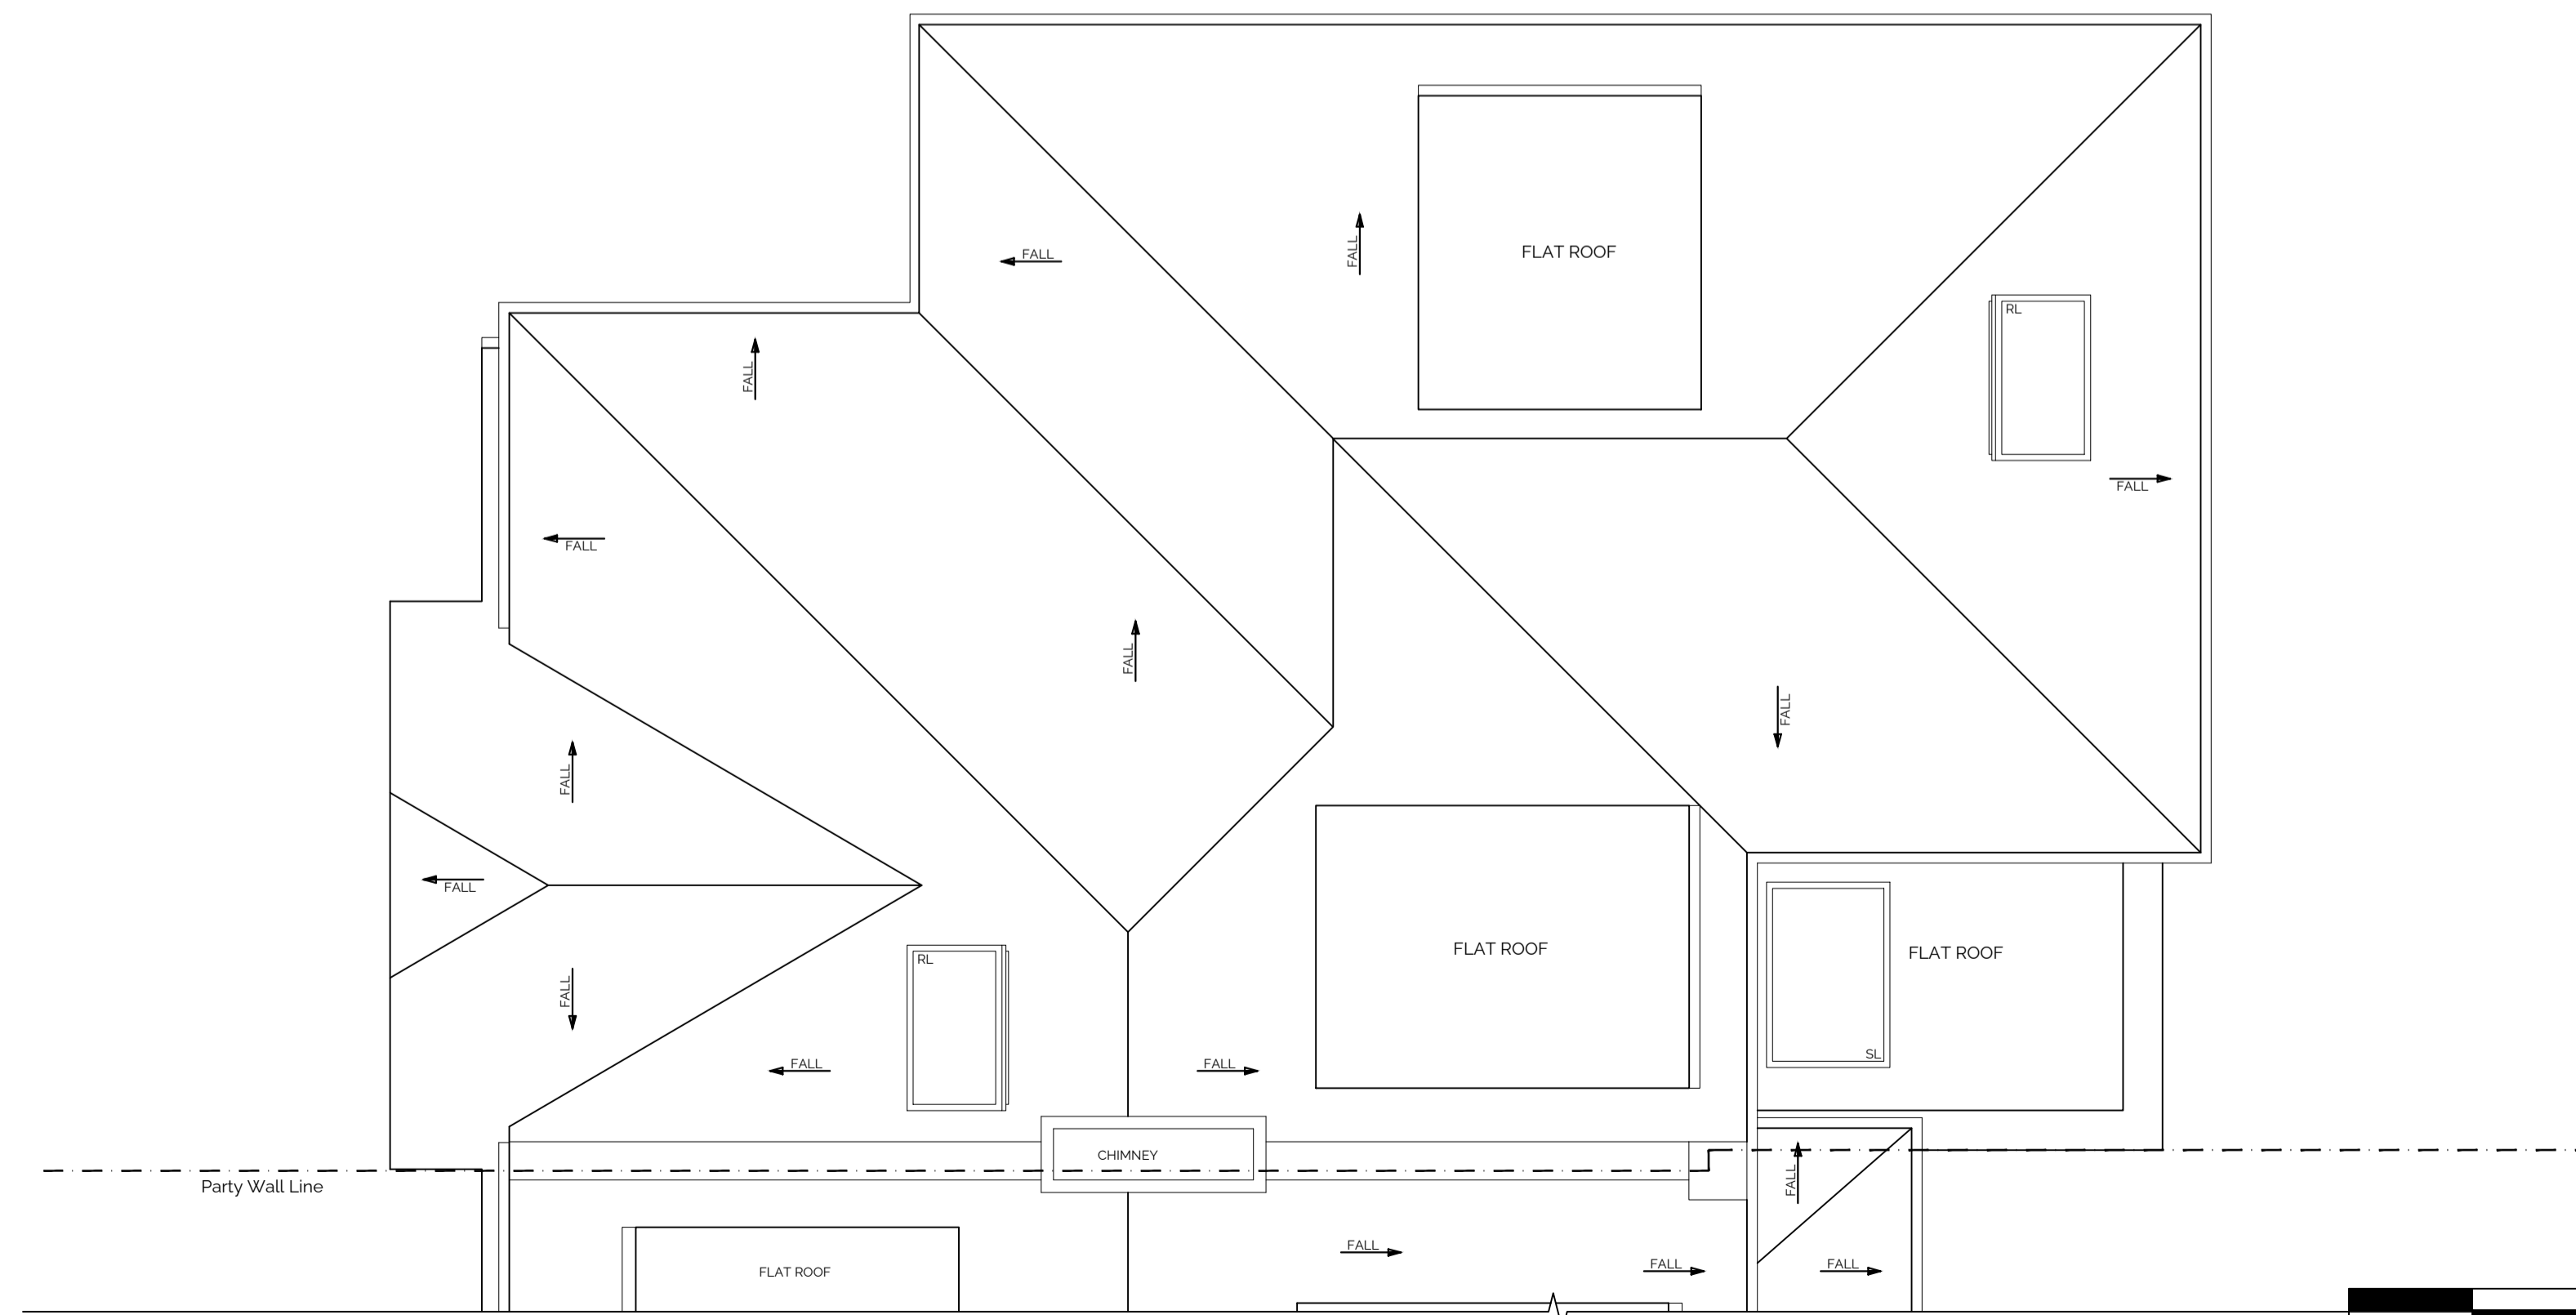

ROOF PLAN

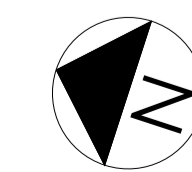

Revision Issue:  
Rev 00-24.05.03-Only external change application

This drawing is has been drawn based on a measured survey done by others. All measurements should be undertaken on site. No responsibility can be taken by Formed Architects with any error found by measuring off this drawing

CDM Regulations:

Legend:

Ventilation extract	New beams
Smoke detector	Drainage run
Heat detector	Party wall line / Boundary line
External Tap	Foundations
Sprinkler	Direction of flat roof pitch
Rodding Eye	Demolition
Skylight / Rooflight	Fire rated door with smoke seal self closing
Radiator	Access Manhole
Door schedule	Washing Machine / Dryer
Window schedule	Hot Water Cylinder
Rain Water Pipe	Dishwasher
Soil Vent Pipe	Internal elevations key
Local making good to existing walls	Section Marker
Wall infill	

FORMED ARCHITECTS  
Gable House,  
18-24 Turnham Green  
Terrace, Chiswick,  
London  
W4 1QP

Client Name:  
Claudiu Gagea

Project Address:  
21 Hampstead Gardens  
NW11 7EU

Planning

Drawing Title:  
Loft and roof plan  
As Proposed

Job No:	Dwg No:	Rev:	Scale:	Drawn by:
23018	129	00	1:50@A1	UM

Do not scale from this drawing. Copyright is the property of Formed Architects & Designers (UK) Ltd. All dimensions to be checked before work commences. any discrepancies to be reported to the Archit