



Existing Front Elevation 1:100

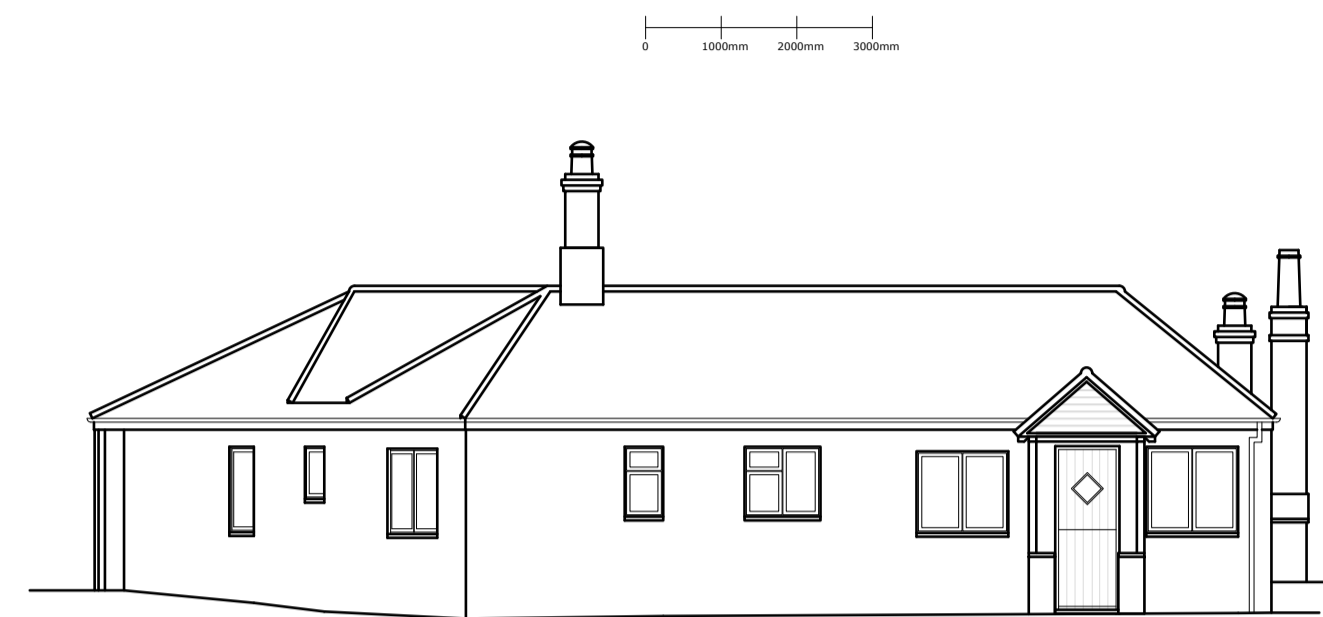


Existing Rear Elevation 1:100

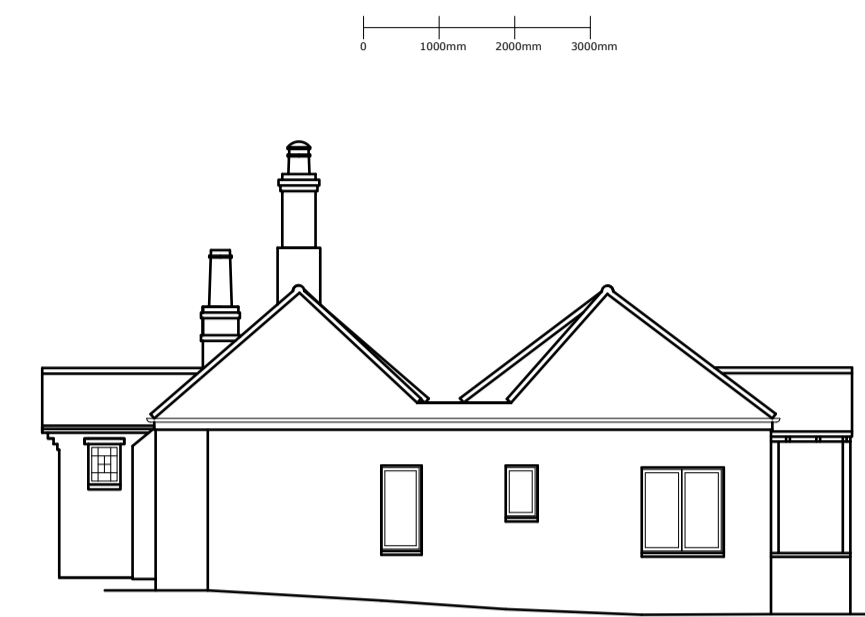


Existing Side Elevation 1:100




Existing Side Elevation 1:100

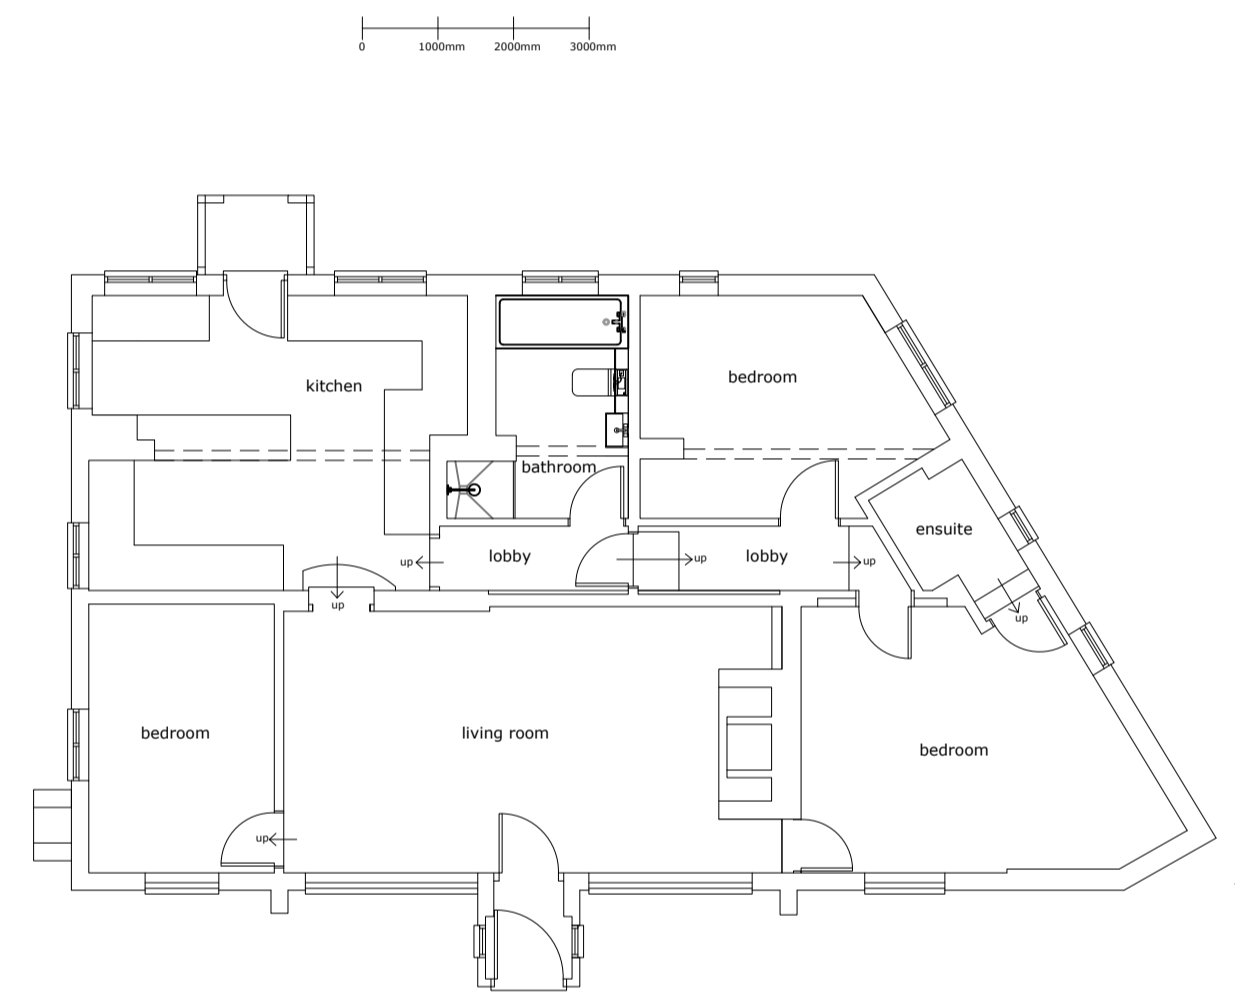


Existing Plan 1:100

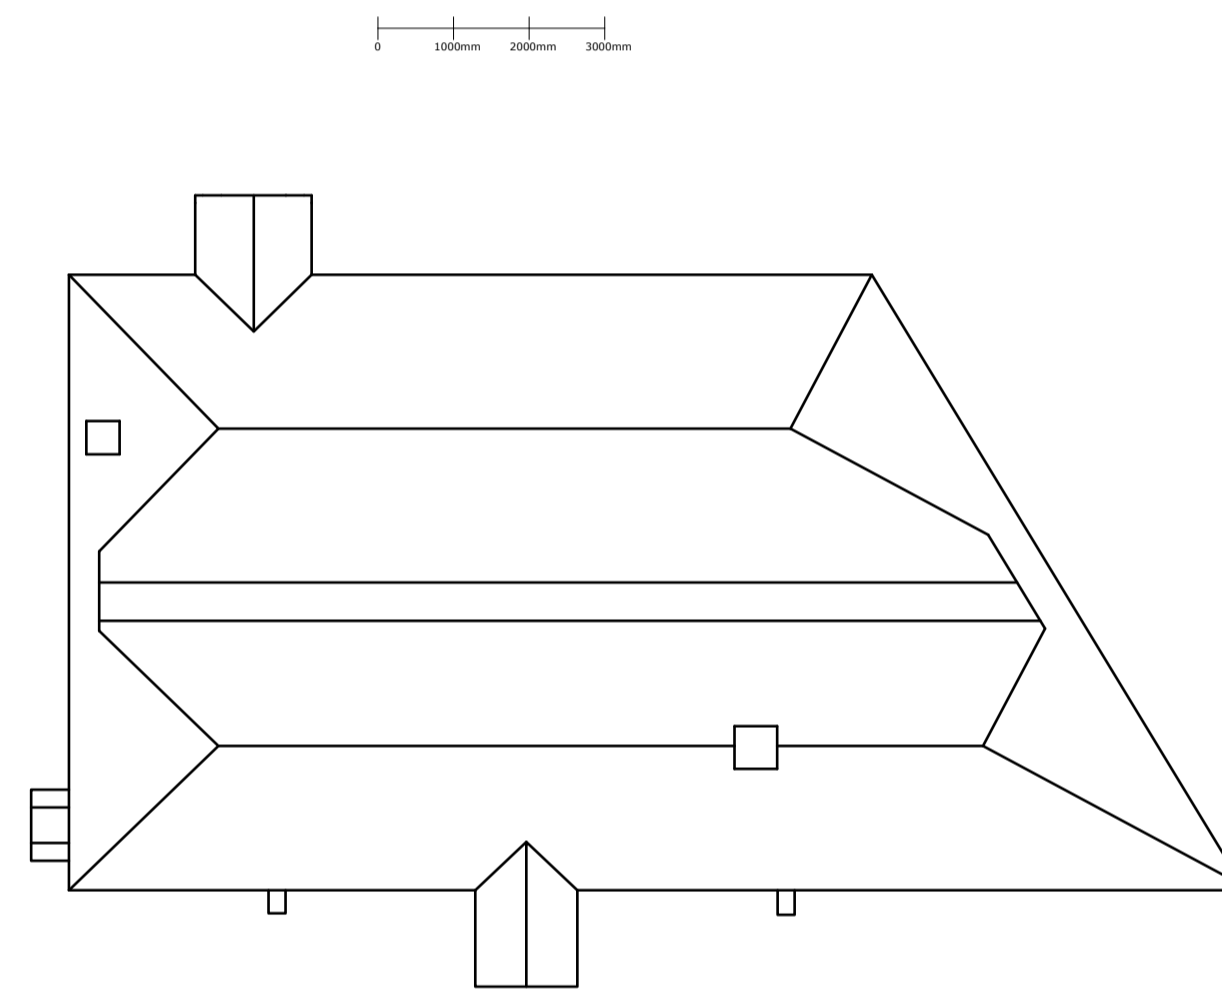

Proposed Plan 1:100

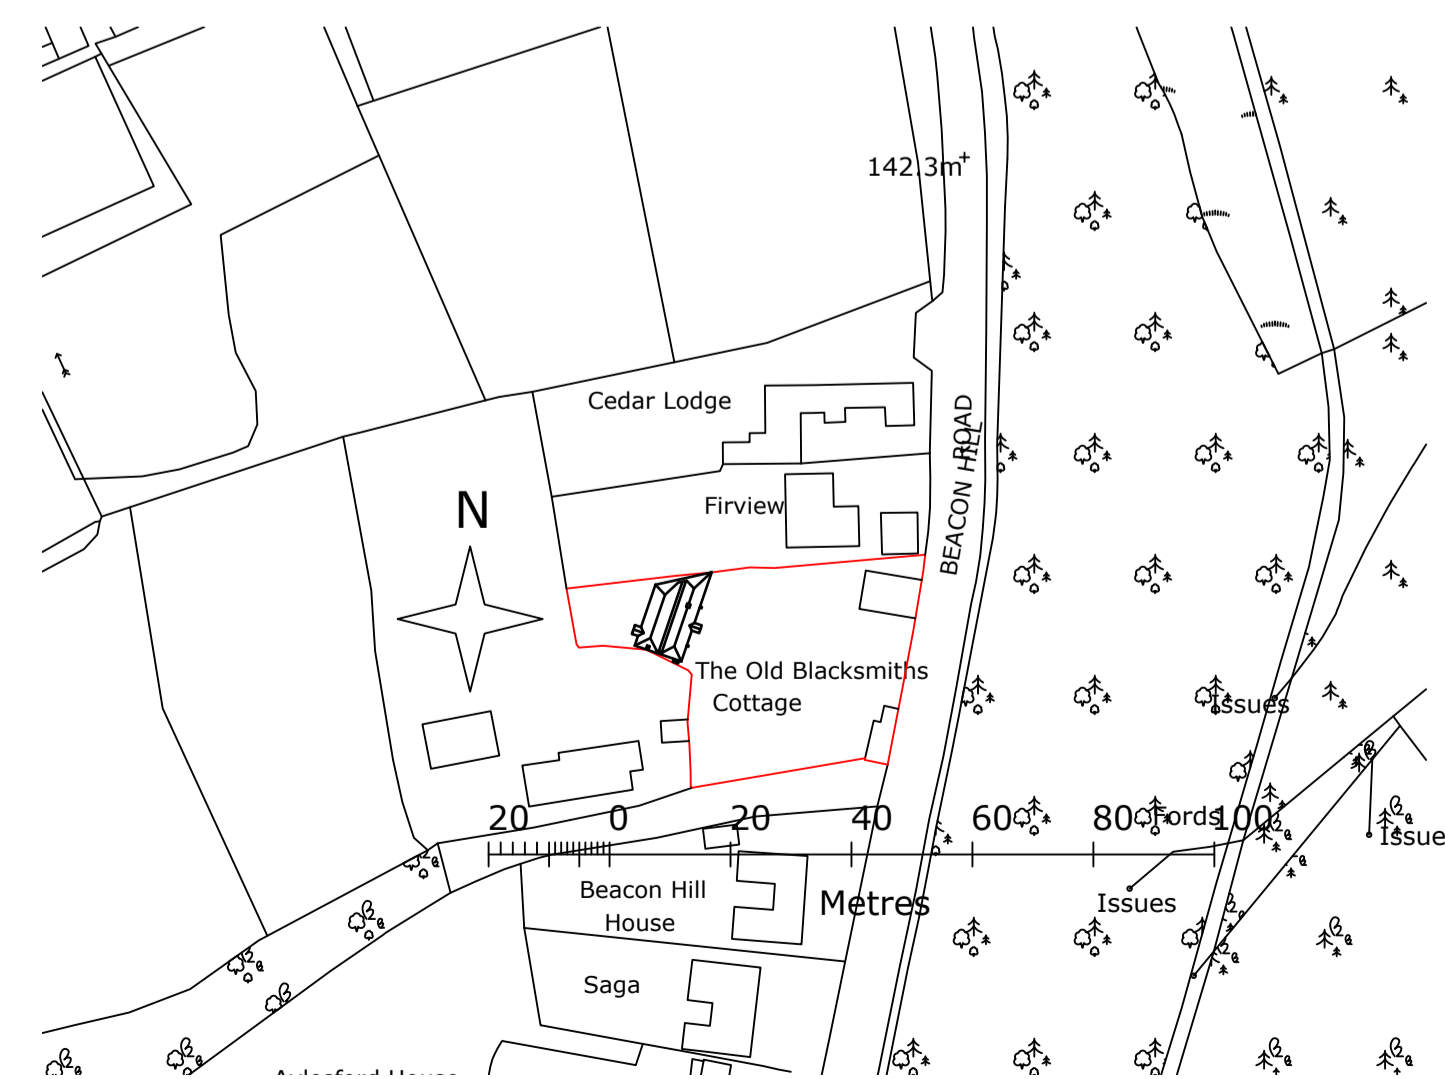

Existing Location Plan Ordnance Survey Extract OI1561512 1:1250

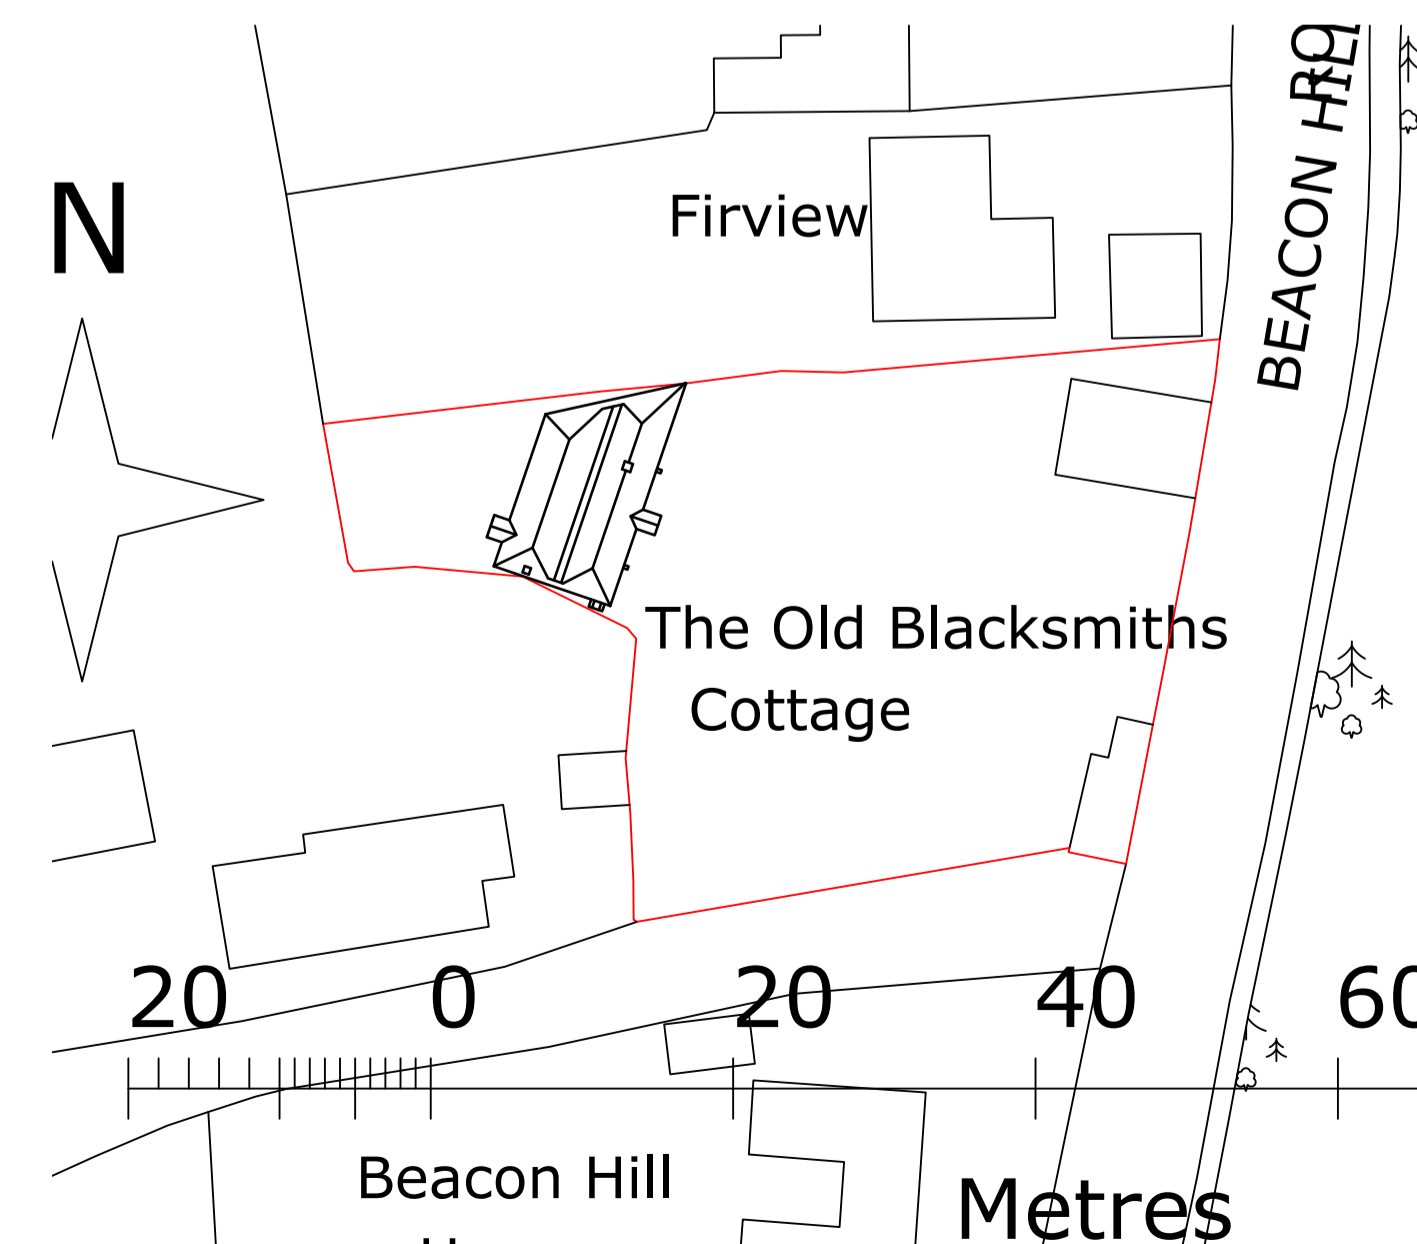

Existing Block Plan Ordnance Survey Extract OI1561512 1:500

Rev.	Date	Revision	By
Client Mr D Vinall			
Project Single Storey Extension and Internal Adaptations			
Title Existing Layout			
The Old Blacksmiths Cottage Beacon Hill Road GU10 5BZ			
Drawn	GT	Checked	
Date	Feb 2024	(at A1) 1:50 Scale 1:100, 1:500, 1:1250	
Drawing No.	Revision		
2024DV1			