




Proposed Front Elevation 1:100

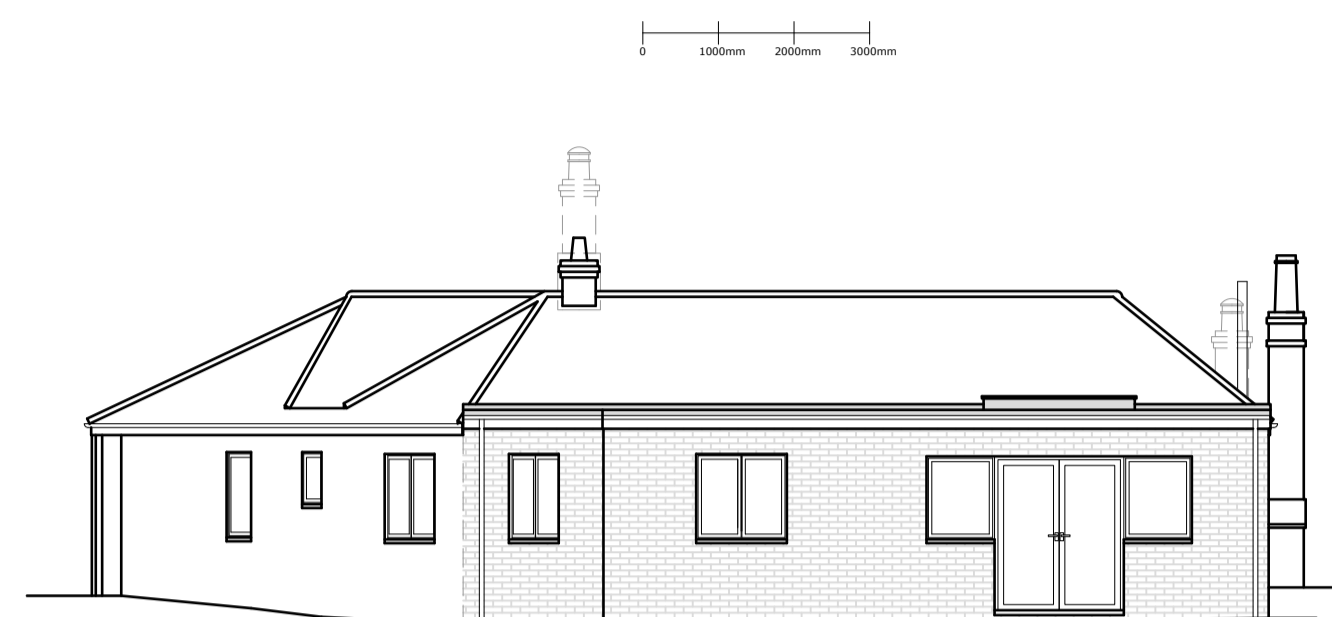


Proposed Rear Elevation 1:100

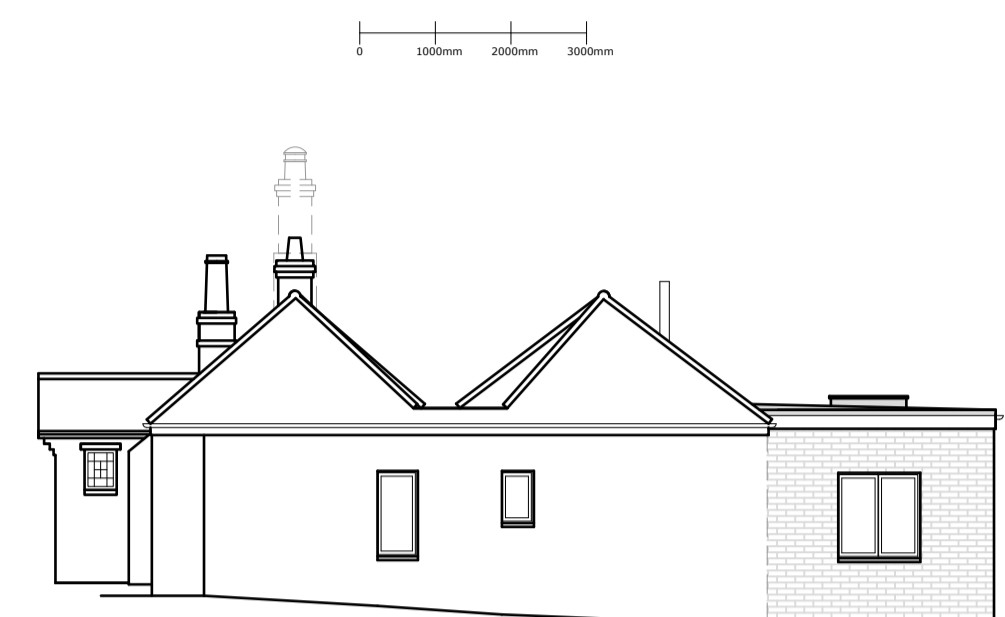


Proposed Side Elevation 1:100

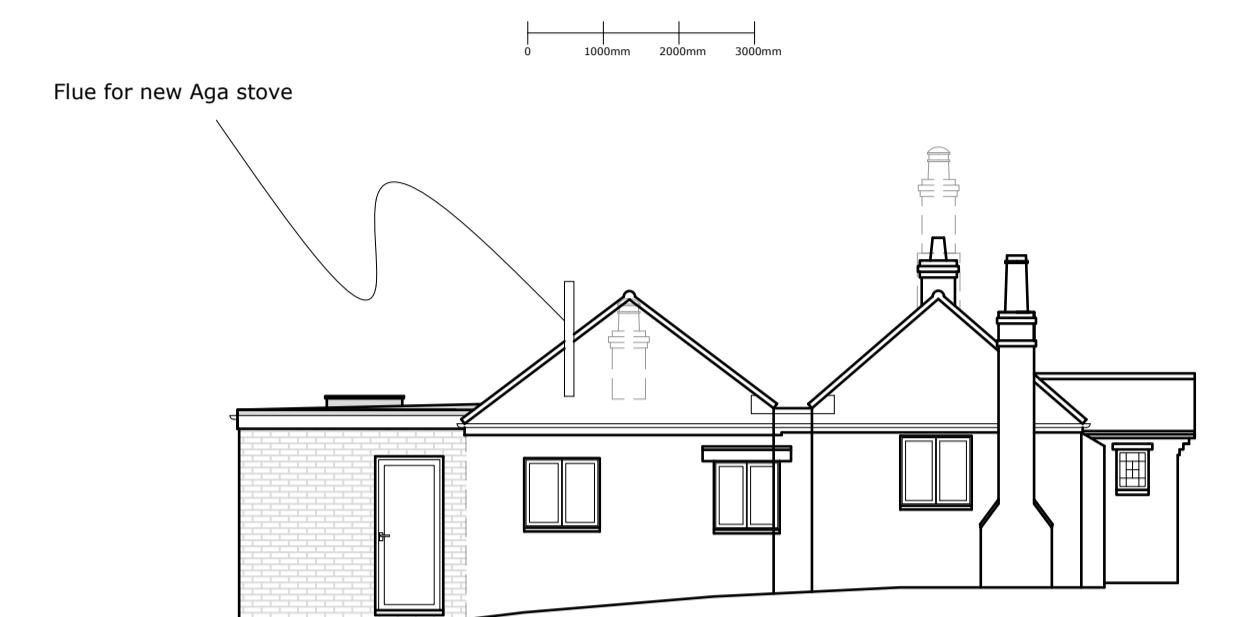


Proposed Side Elevation 1:100

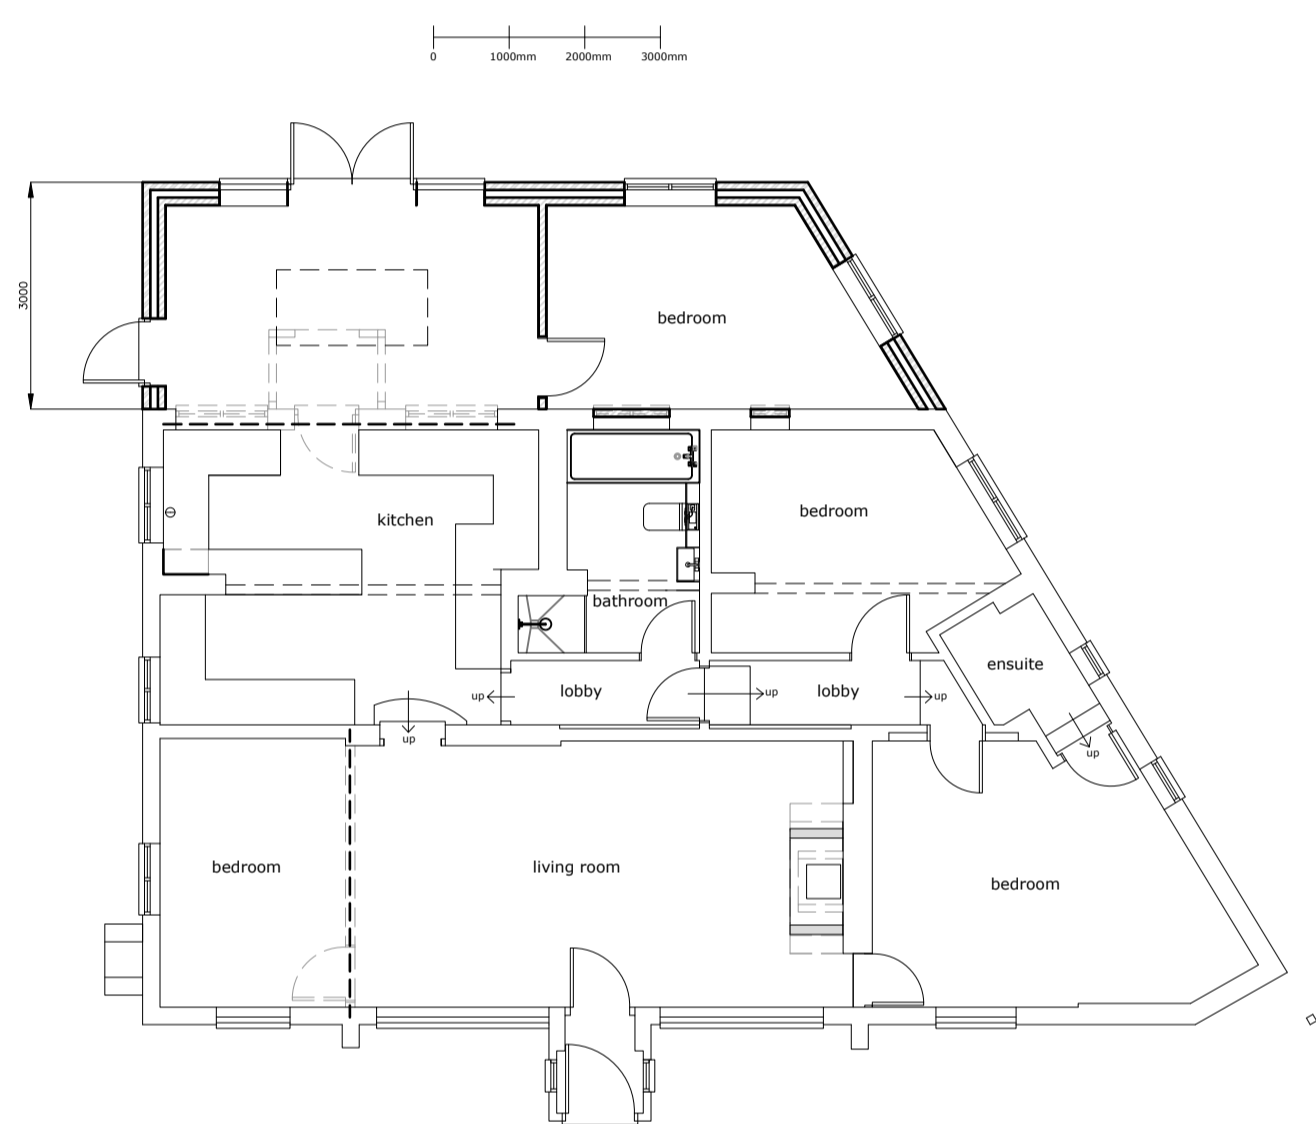


Proposed Plan 1:100

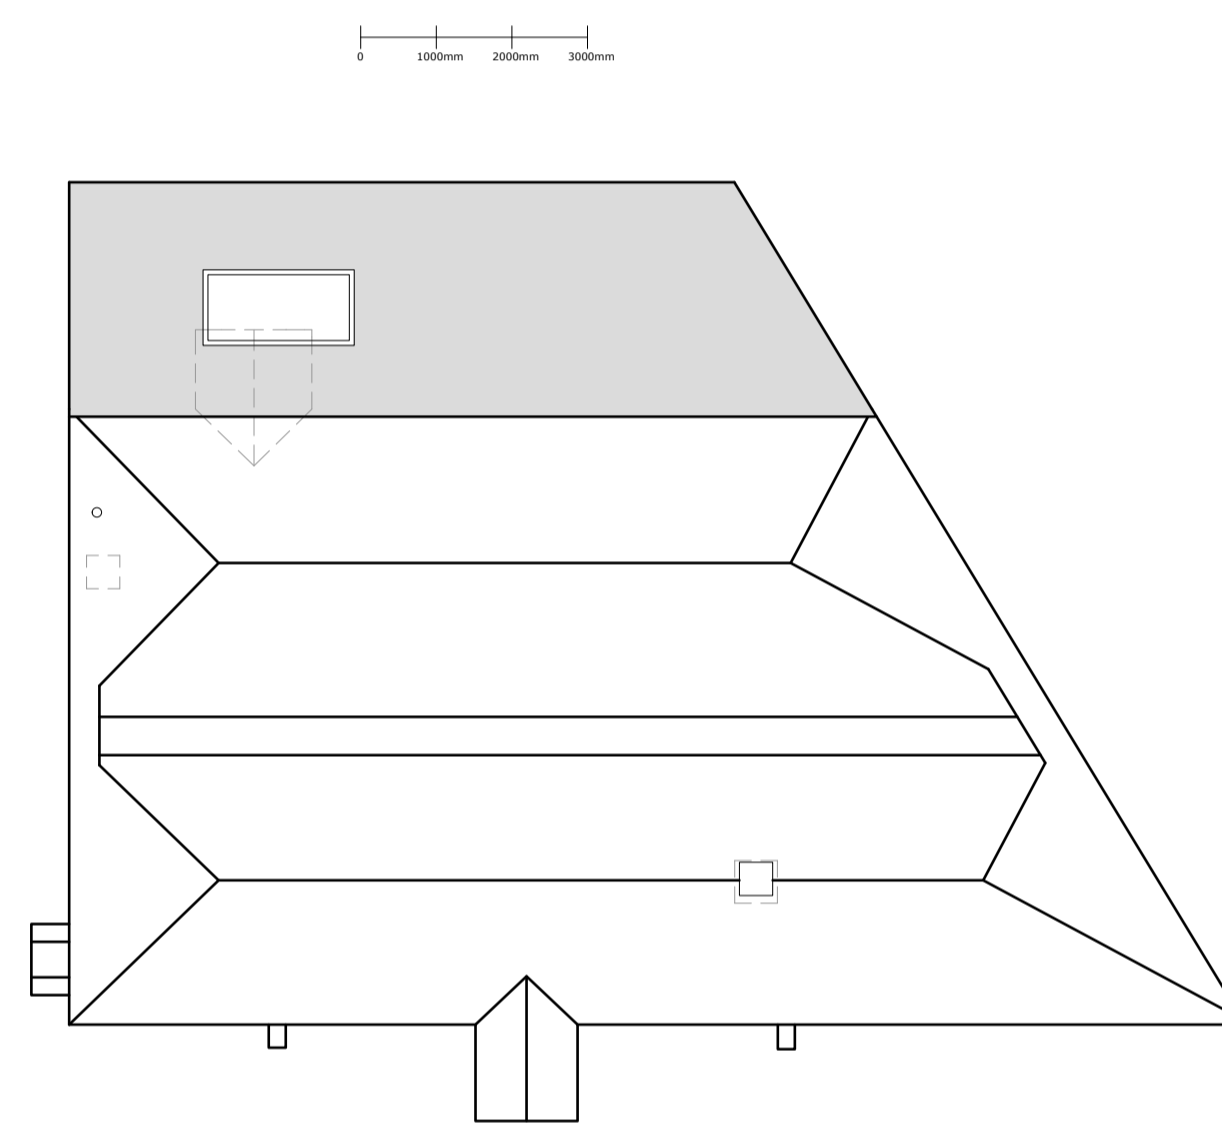

Proposed Plan 1:100

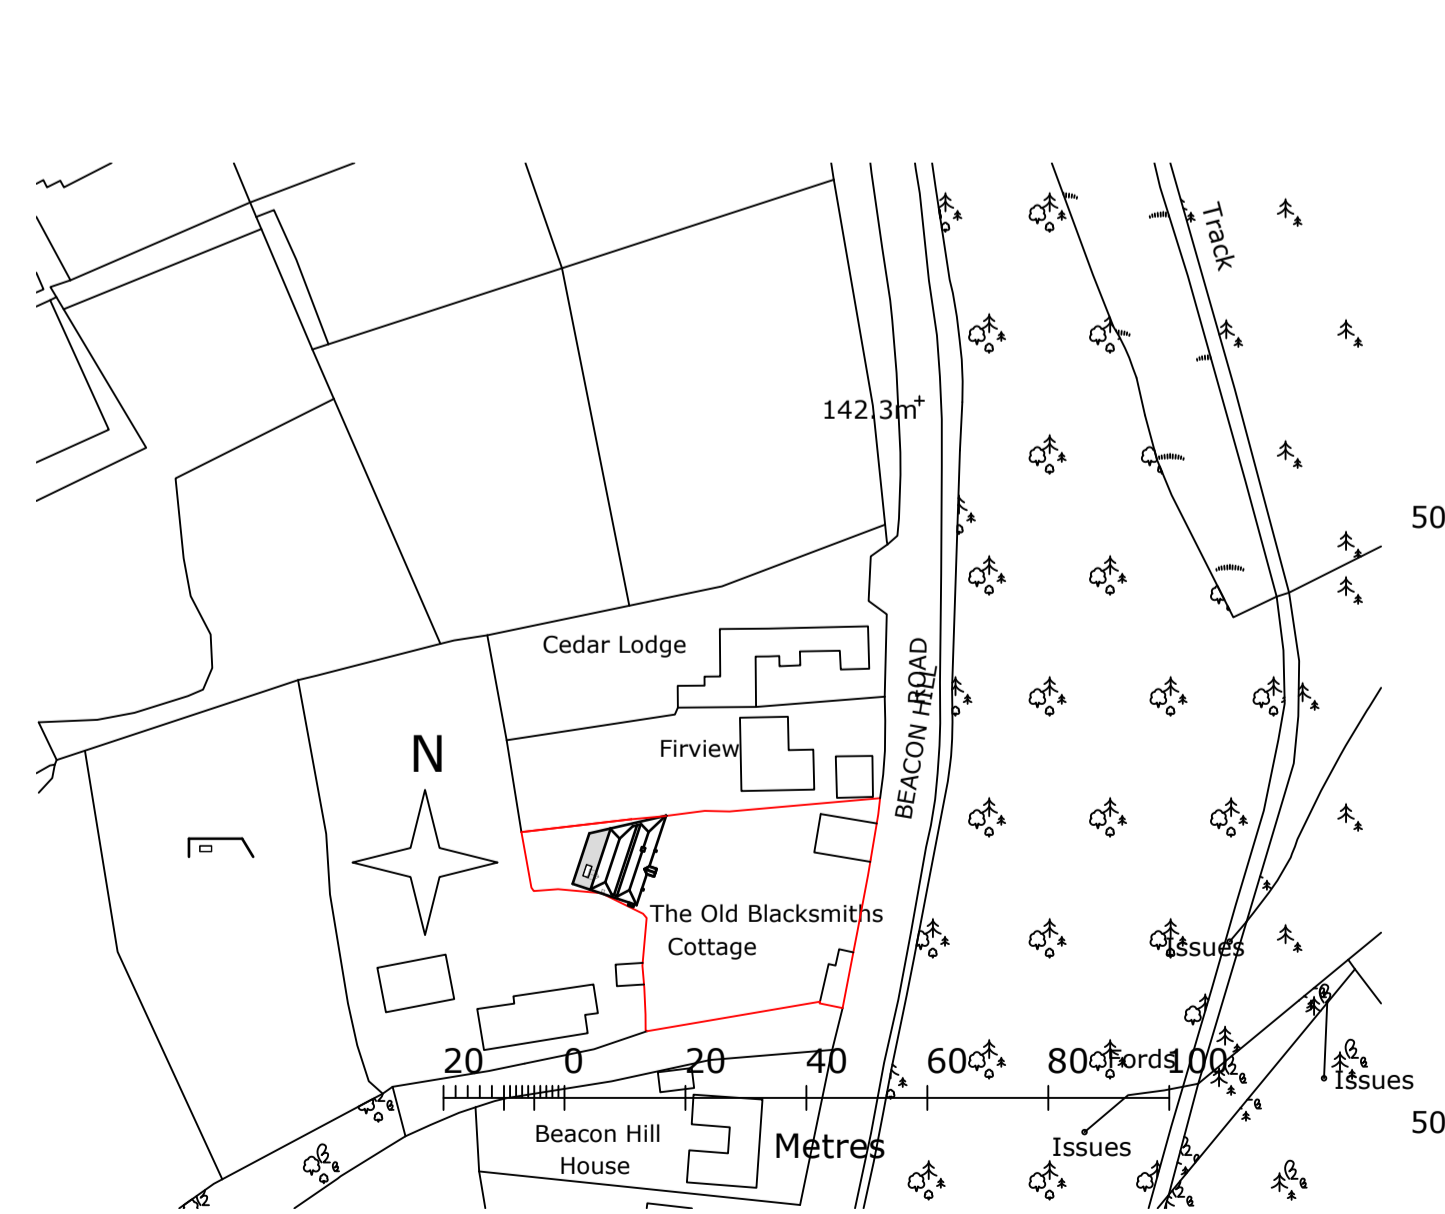

Proposed Location Plan Ordnance Survey Extract OI1561512 1:1250

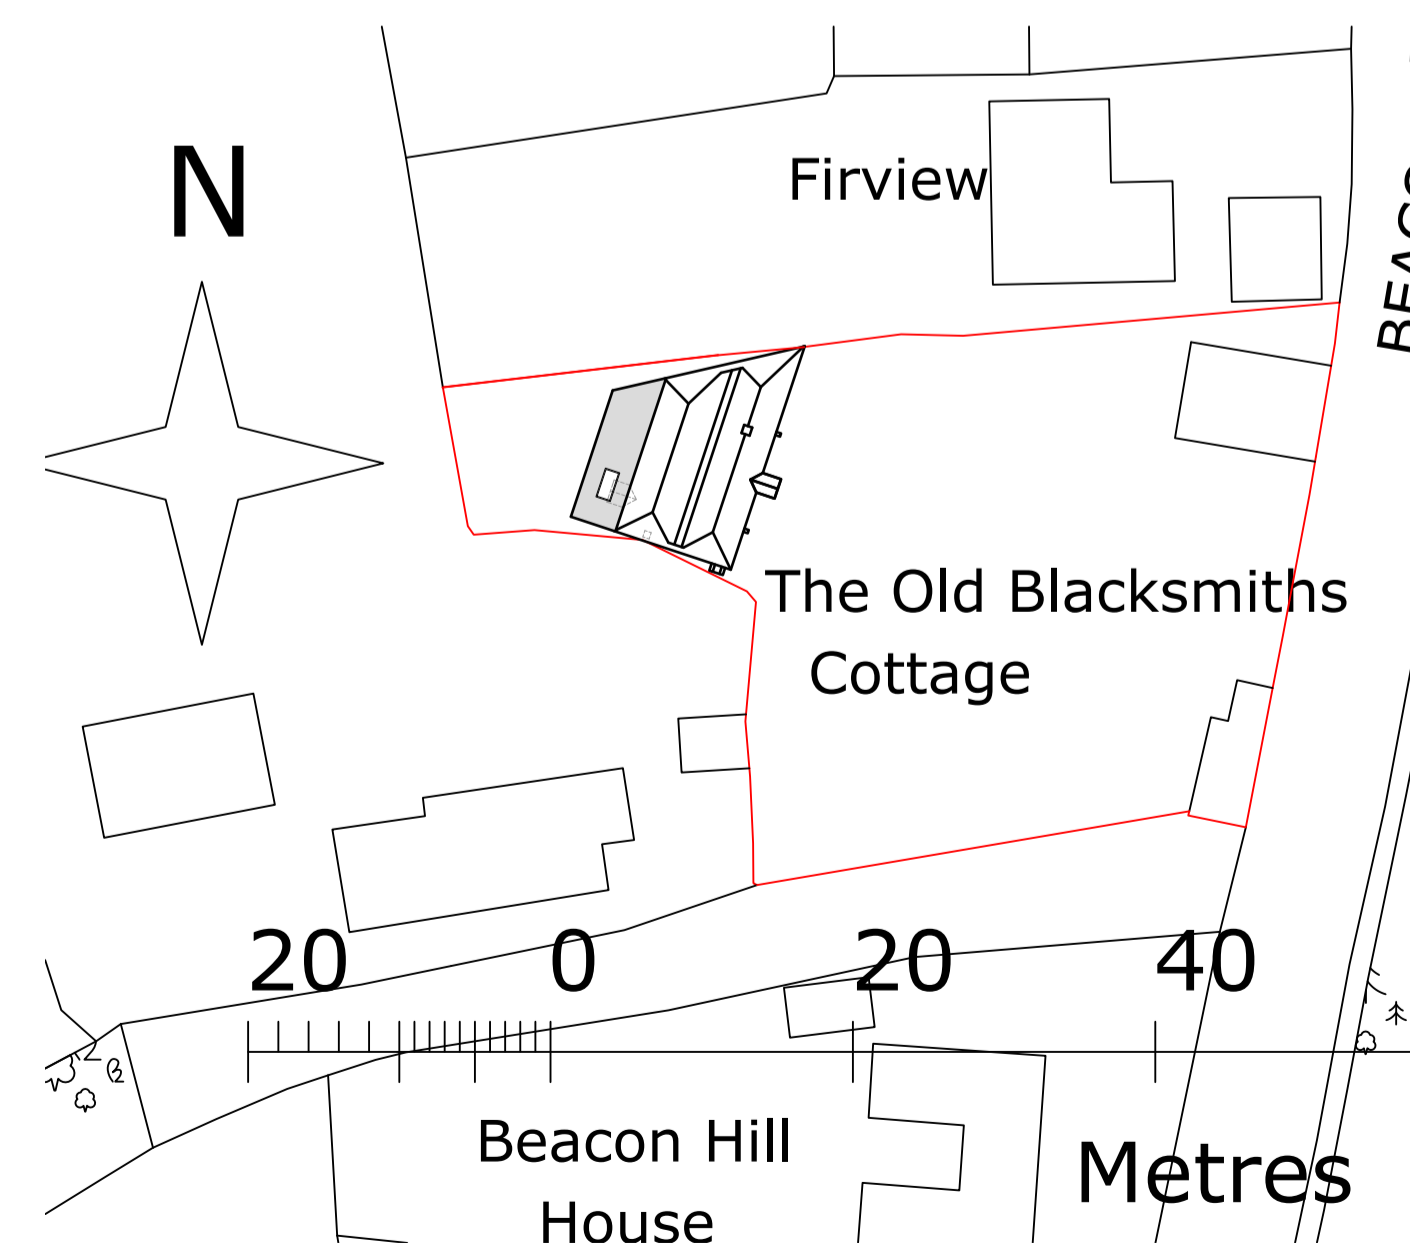

Proposed Block Plan Ordnance Survey Extract OI1561512 1:500

Rev.	Date	Revision	By
Client Mr D Vinall			
Project Single Storey Extension and Internal Adaptations			
Title Proposed Layout			
The Old Blacksmiths Cottage Beacon Hill Road GU10 5BZ			
Drawn	GT	Checked	
Date	Feb 2024	(at A1) 1:50 Scale 1:100, 1:500, 1:1250	
Drawing No.		Revision	
2024DV2			